




EXISTING LOCATION PLAN SCALE 1:1250



EXISTING AERIAL PLAN SCALE 1:1250 appx.

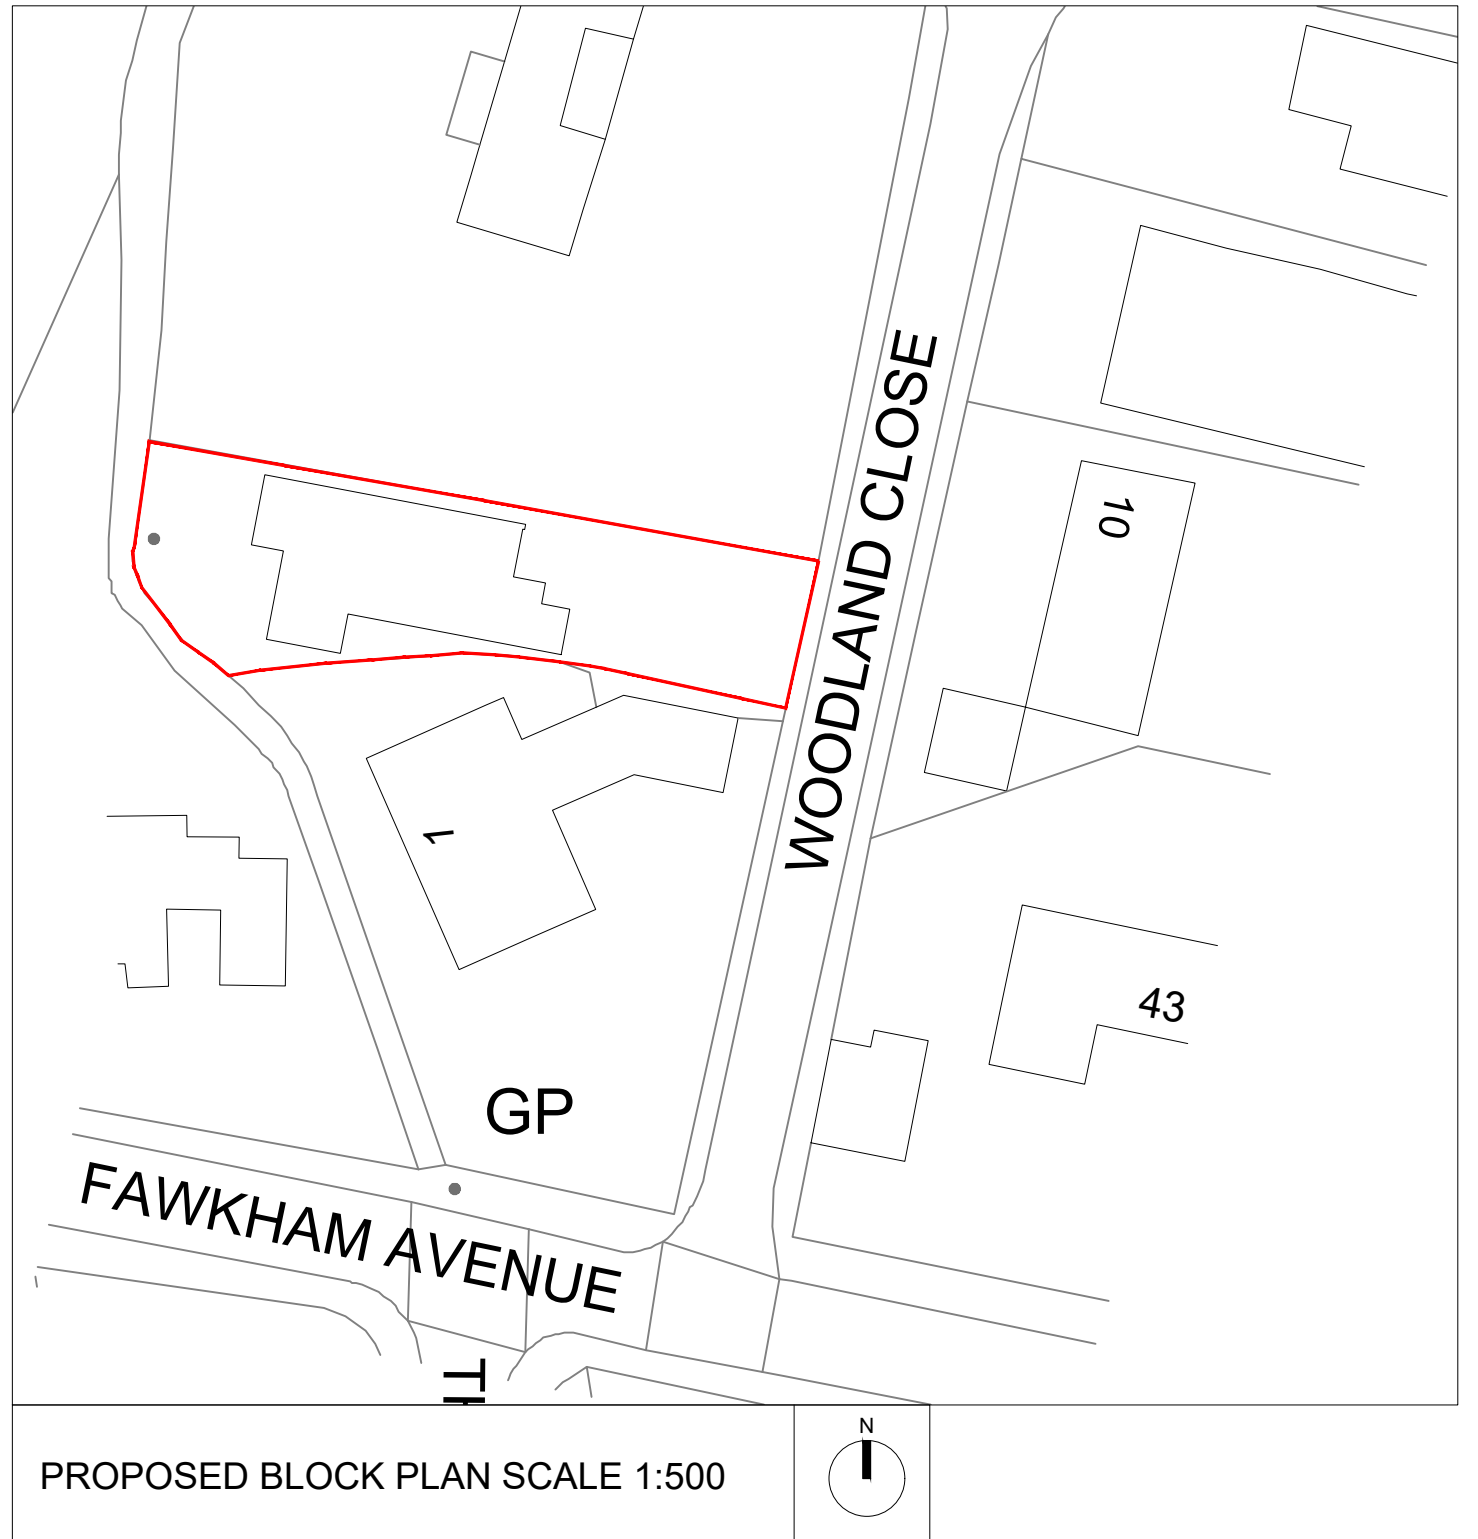

PROPOSED BLOCK PLAN SCALE 1:500

Legal Info
 1. ©Bucknall Design.
 2. Scales are for Planning Purposes only. Drawing not for construction. Contractors are not to scale from this drawing in either paper or digital form. Use written dimensions only. All dimensions are given in millimeters unless otherwise stated.
 3. All survey information by others. Check all dimensions on site. Site boundaries to be confirmed by client solicitors with reference to title deeds.
 4. This drawing is intended for use by the commissioning client only. BD do not assume any liability to any third party for the information herein.

00/00/00 XX
 - First Issue

JOB TITLE
 2 Woodland Close, New Barn
 Longfield DA3 7HA
 DWG TITLE
 Existing Location Plan &
 Proposed Block Plan

DATE CHECKED BY
 25/01/24 TB
 DWG NO. REV. STATUS
 1056[EX]1250 Preliminary



Architect
 RIBA Chartered Practice

bucknalldesign.co.uk
 tom@bucknalldesign.co.uk

EX	1250 Existing Location Plan & Proposed Block Plan
----	---

1:500	0 5m 20m 40m
1:1250	0 10m 50m 100m

A3 © BUCKNALL DESIGN
 Do not scale this drawing. All dimensions to be checked on site.