

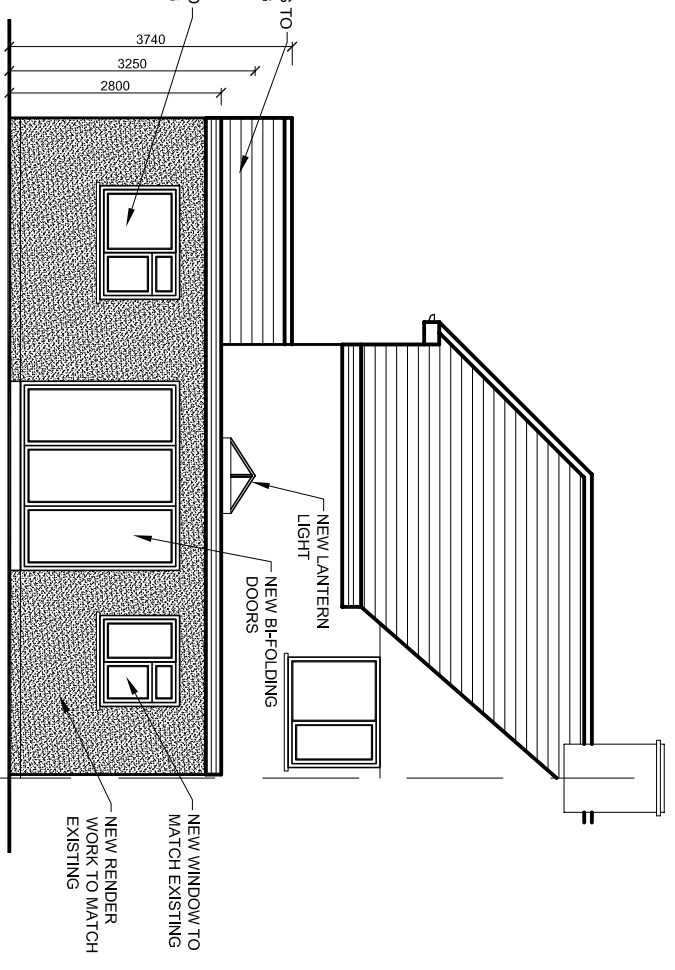
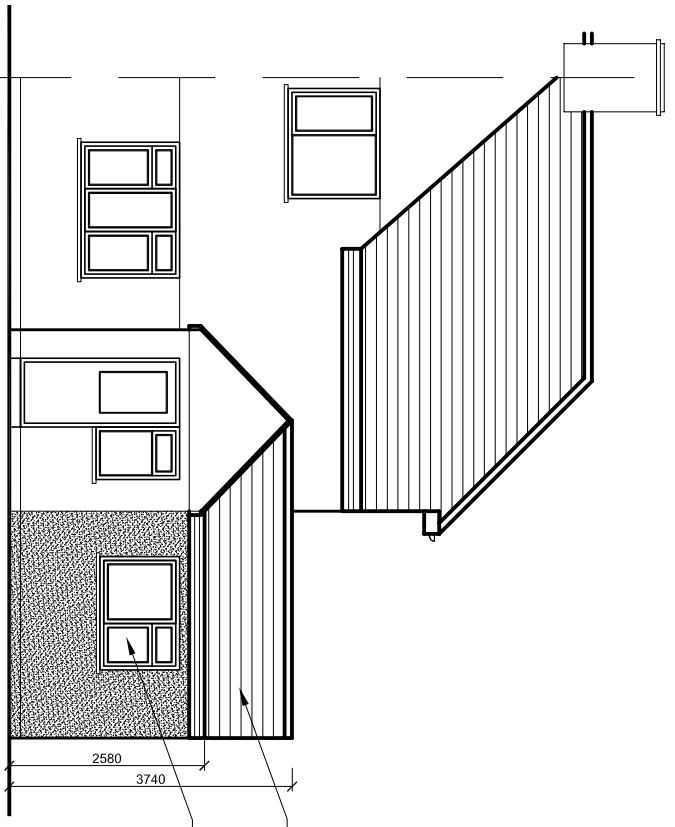


The Contractor is to check all dimensions on site and report any discrepancies to the Contract Administrator. This drawing is to be read in conjunction with all other standard documentation.

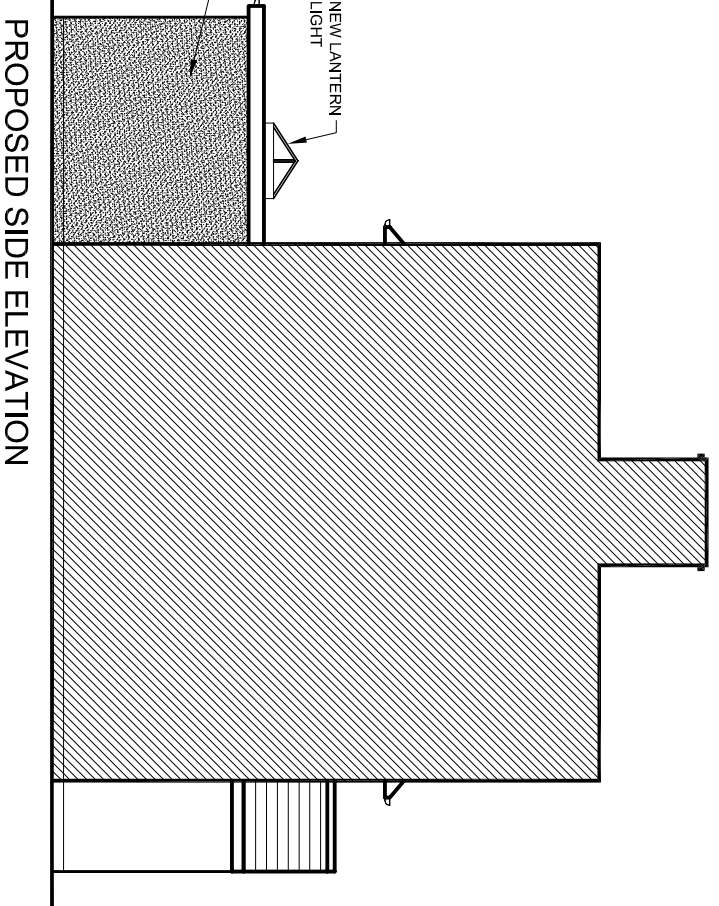

rev.	description	date	chkd.
	93 Colmandene Crescent, Orpington, Kent BR5 2RA	020 3004 9238 07931 931 035	s.nagpal@dapconsultants.co.uk www.dapconsultants.co.uk

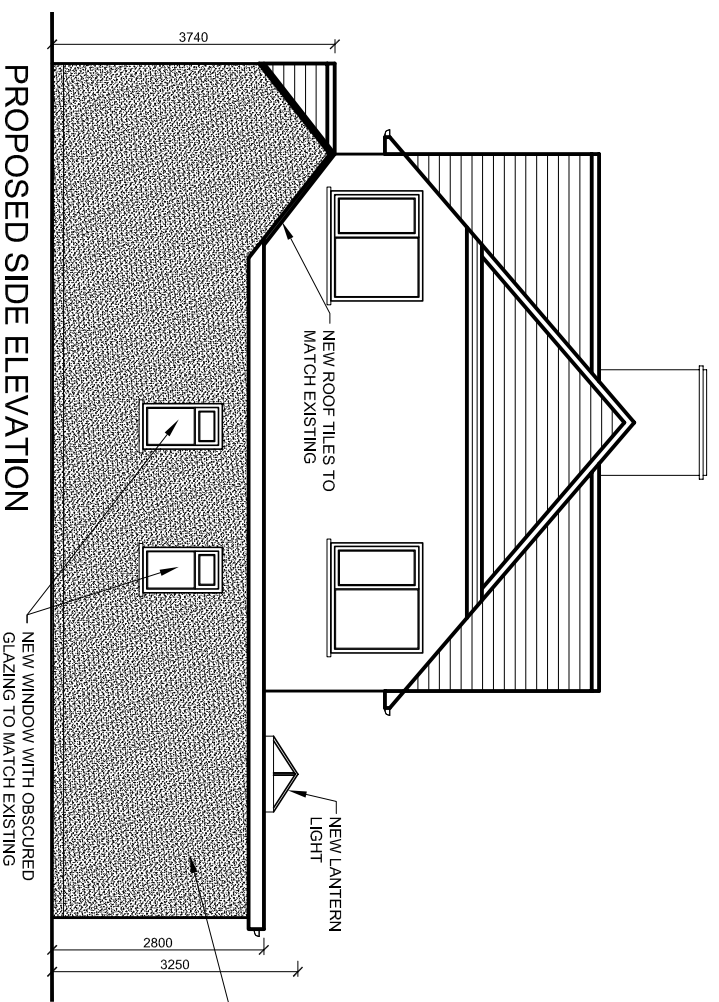

project : **94 Hill Rise**
Dartford

drawing title : **Proposed Elevations**

drawn: MV	chkd : SS	date: 21.12.2023
Planning		
status: Planning	scale: 1:100@A3	
proj no : 2534	drg no: 03	rev no: