



**Block Plan**  
as Existing

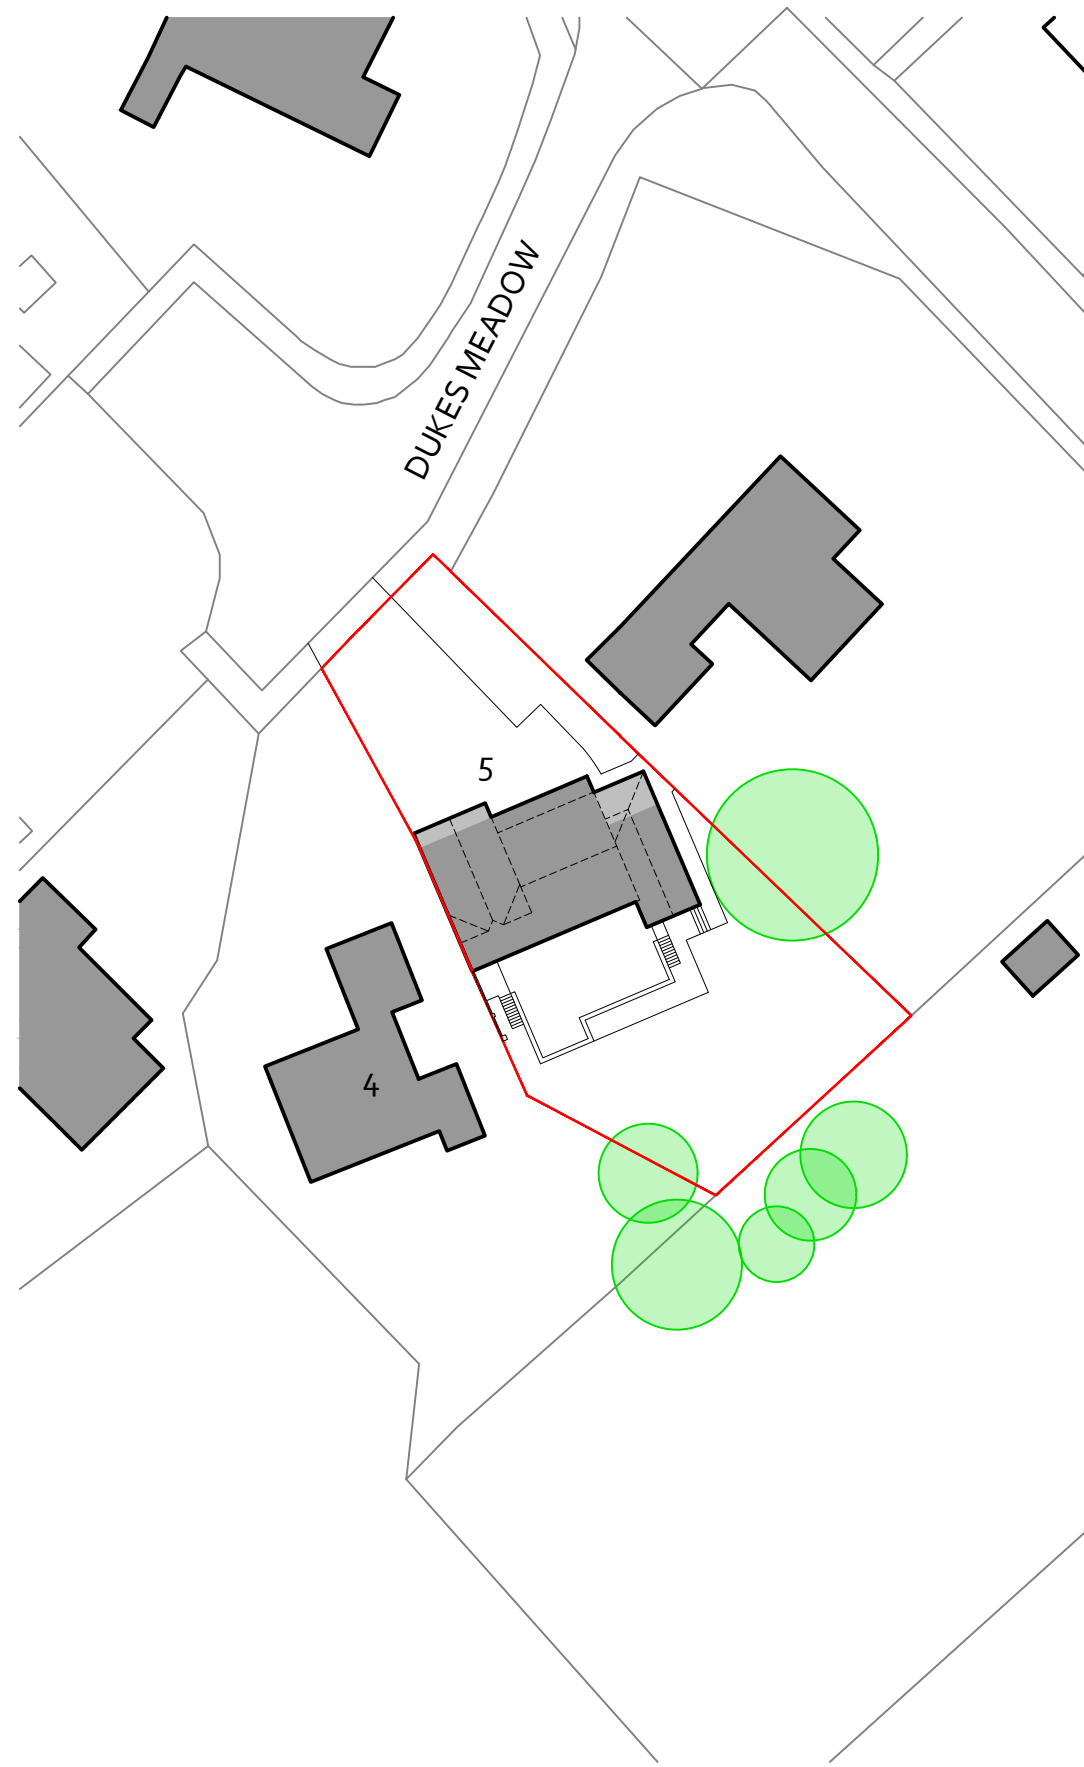

**Block Plan**  
as Proposed

**Key**

- Site boundary (730m<sup>2</sup>).
- Existing buildings.
- Existing trees (approximate size and location).
- Proposed extensions (ground + 1st floor).

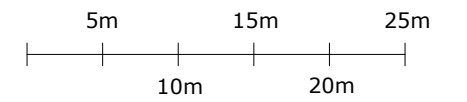

Rev.	Date	Details	Drawn	Checked
Issued for:				

**PLANNING**

Project/Client:	Project No:
Proposed Extension & Internal Remodeling 5 Dukes Meadow Woodbridge IP12 4DR	0595
	Dwg No: Rev:
	PL004 C
Scale:	1:500 @ A3

Drawing:	North:

Block Plan as Existing and Proposed	Drawn By: Date:
	PJA 03/2023
	Checked By: Date:
	PJA 03/2023