




**Architecture**

Lewis & Hickey Ltd  
1 St. Bernard's Row  
Edinburgh, EH4 1HW  
0131 343 6222  
edinburgh@lewis-hickey.com



Edinburgh | Guildford | London | Manchester | Nottingham

**KEY**

SITE BOUNDARY

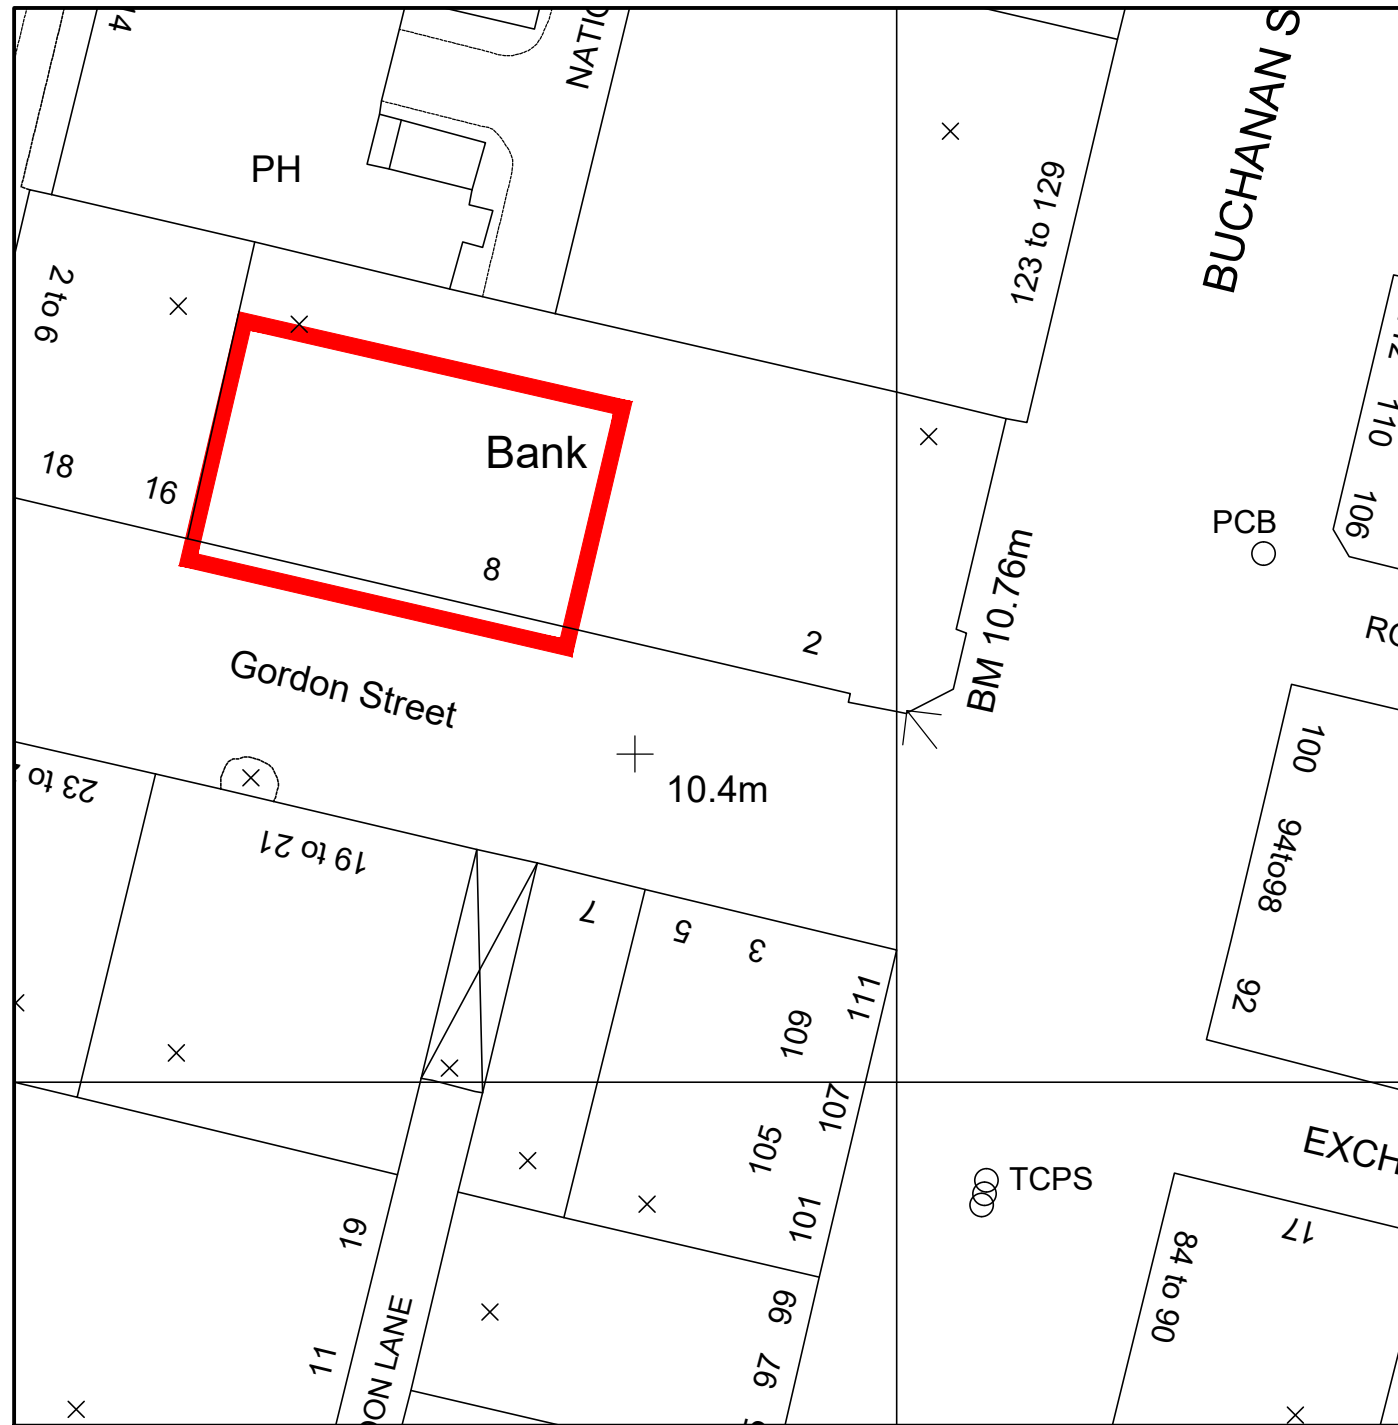

**SITE BLOCK PLAN 1:500**

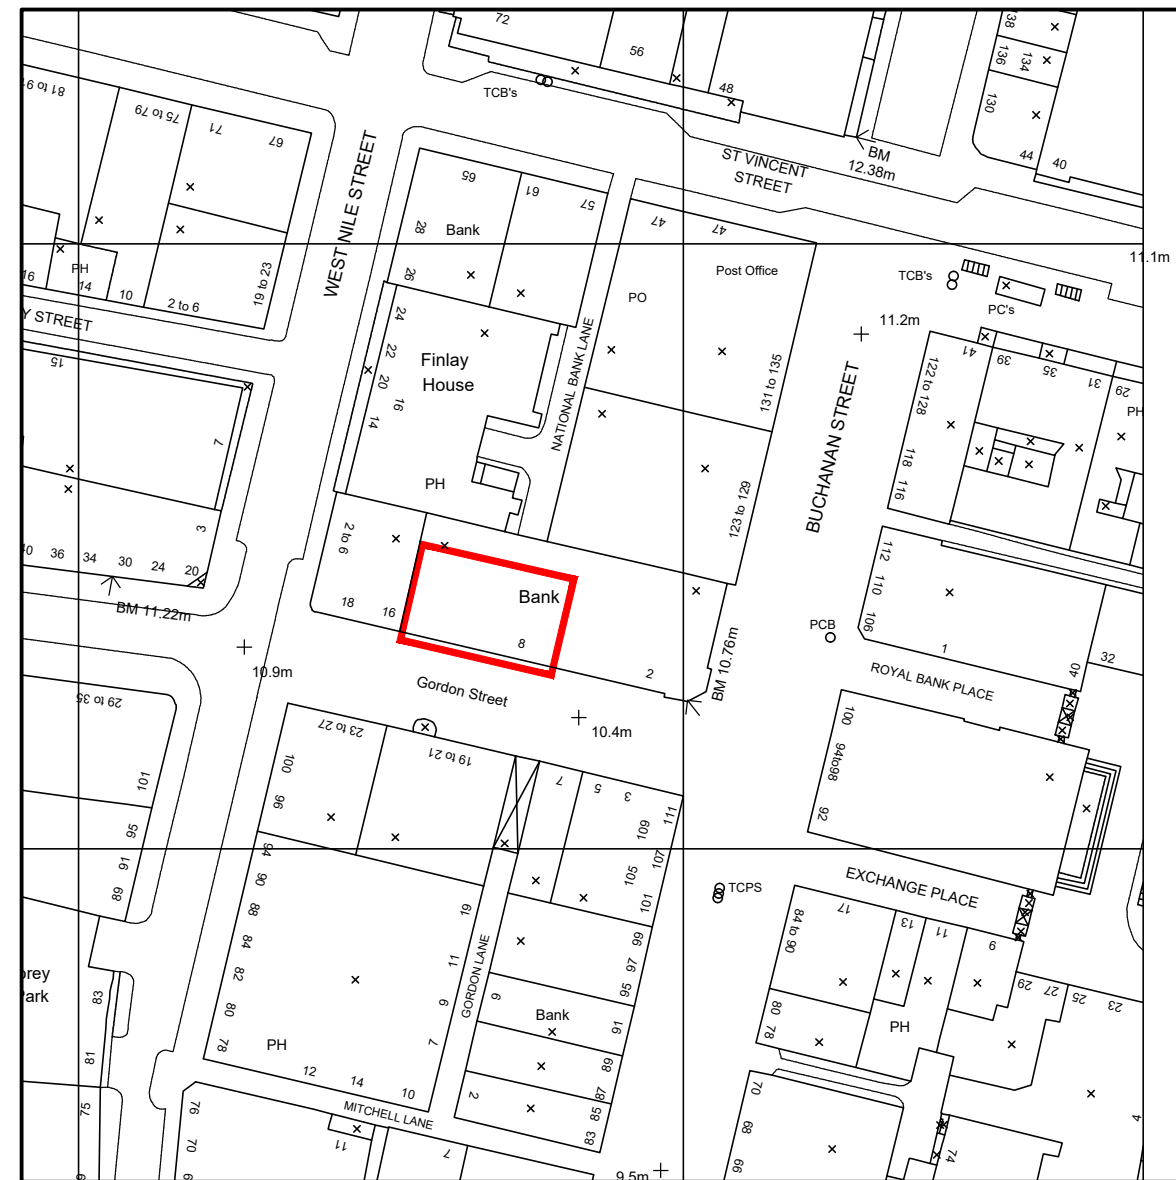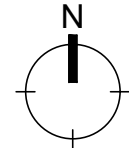

**SITE LOCATION PLAN 1:1250**



A 221103 SITE BOUNDARY LINE ADJUSTED AS REQUESTED BY LOCAL AUTHORITY CL 221103



address  
**RBS GLASGOW CITY BRANCH  
10 GORDON STREET  
GLASGOW  
G1 3PL**

ref no. - sortcode -

description  
**SITE LOCATION PLAN  
BLOCK PLAN  
REFRESH - PLUS**

status  
**FEASIBILITY**

IPMS1	-	sqm	-
IPMS2	-	sqm	-
IPMS3	-	sqm	-

scale	AS SHOWN	paper size	A3	brand	
dm	date 12/10/23	chk	date --/--		

nw drawing number	rev.
E7530-GA-LP-BP	A