



Ordnance Survey, (c) Crown Copyright 2024. All rights reserved. Licence number 100022432

BLOCK PLAN 1:500

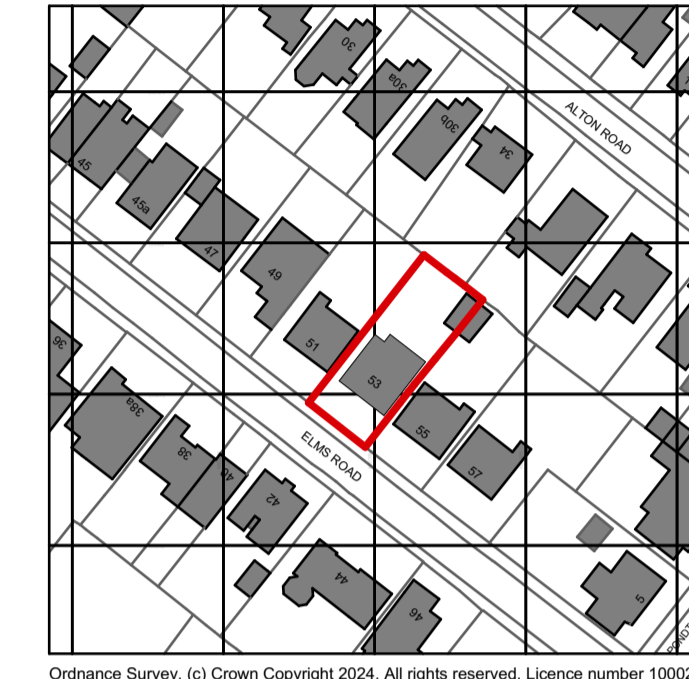

Ordnance Survey, (c) Crown Copyright 2024. All rights reserved. Licence number 100022432

LOCATION PLAN 1:1250

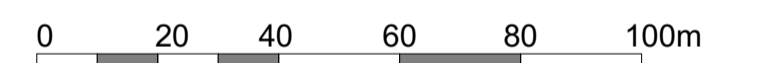

Scale 1:1250



Scale 1:500



Scale 1:200



Scale 1:100



Scale 1:50

rev	description	date	dr by	app by
original				
			KY	12/12/2023
PLANNING ISSUE				
 PMG Architecture design • planning • project management				
Tel: 01252 360302		PMG Architecture Ltd		
E-mail: design@pmgarchitecture.co.uk		Sentinel House,		
Website: www.pmgarchitecture.co.uk		Ancells Business Park		
		Fleet, GU51 2JZ		
Mr Jonathan Moutia				
53 ELMS ROAD, FLEET, HAMPSHIRE, GU51 3EQ				
project EXTENSIONS AND ALTERATIONS				
drawing title BLOCK AND LOCATION PLAN				
scale @ A1	project No	drawing No	rev	
Noted	23055	04		