



Proposed Side Elevation
1:50 @A1

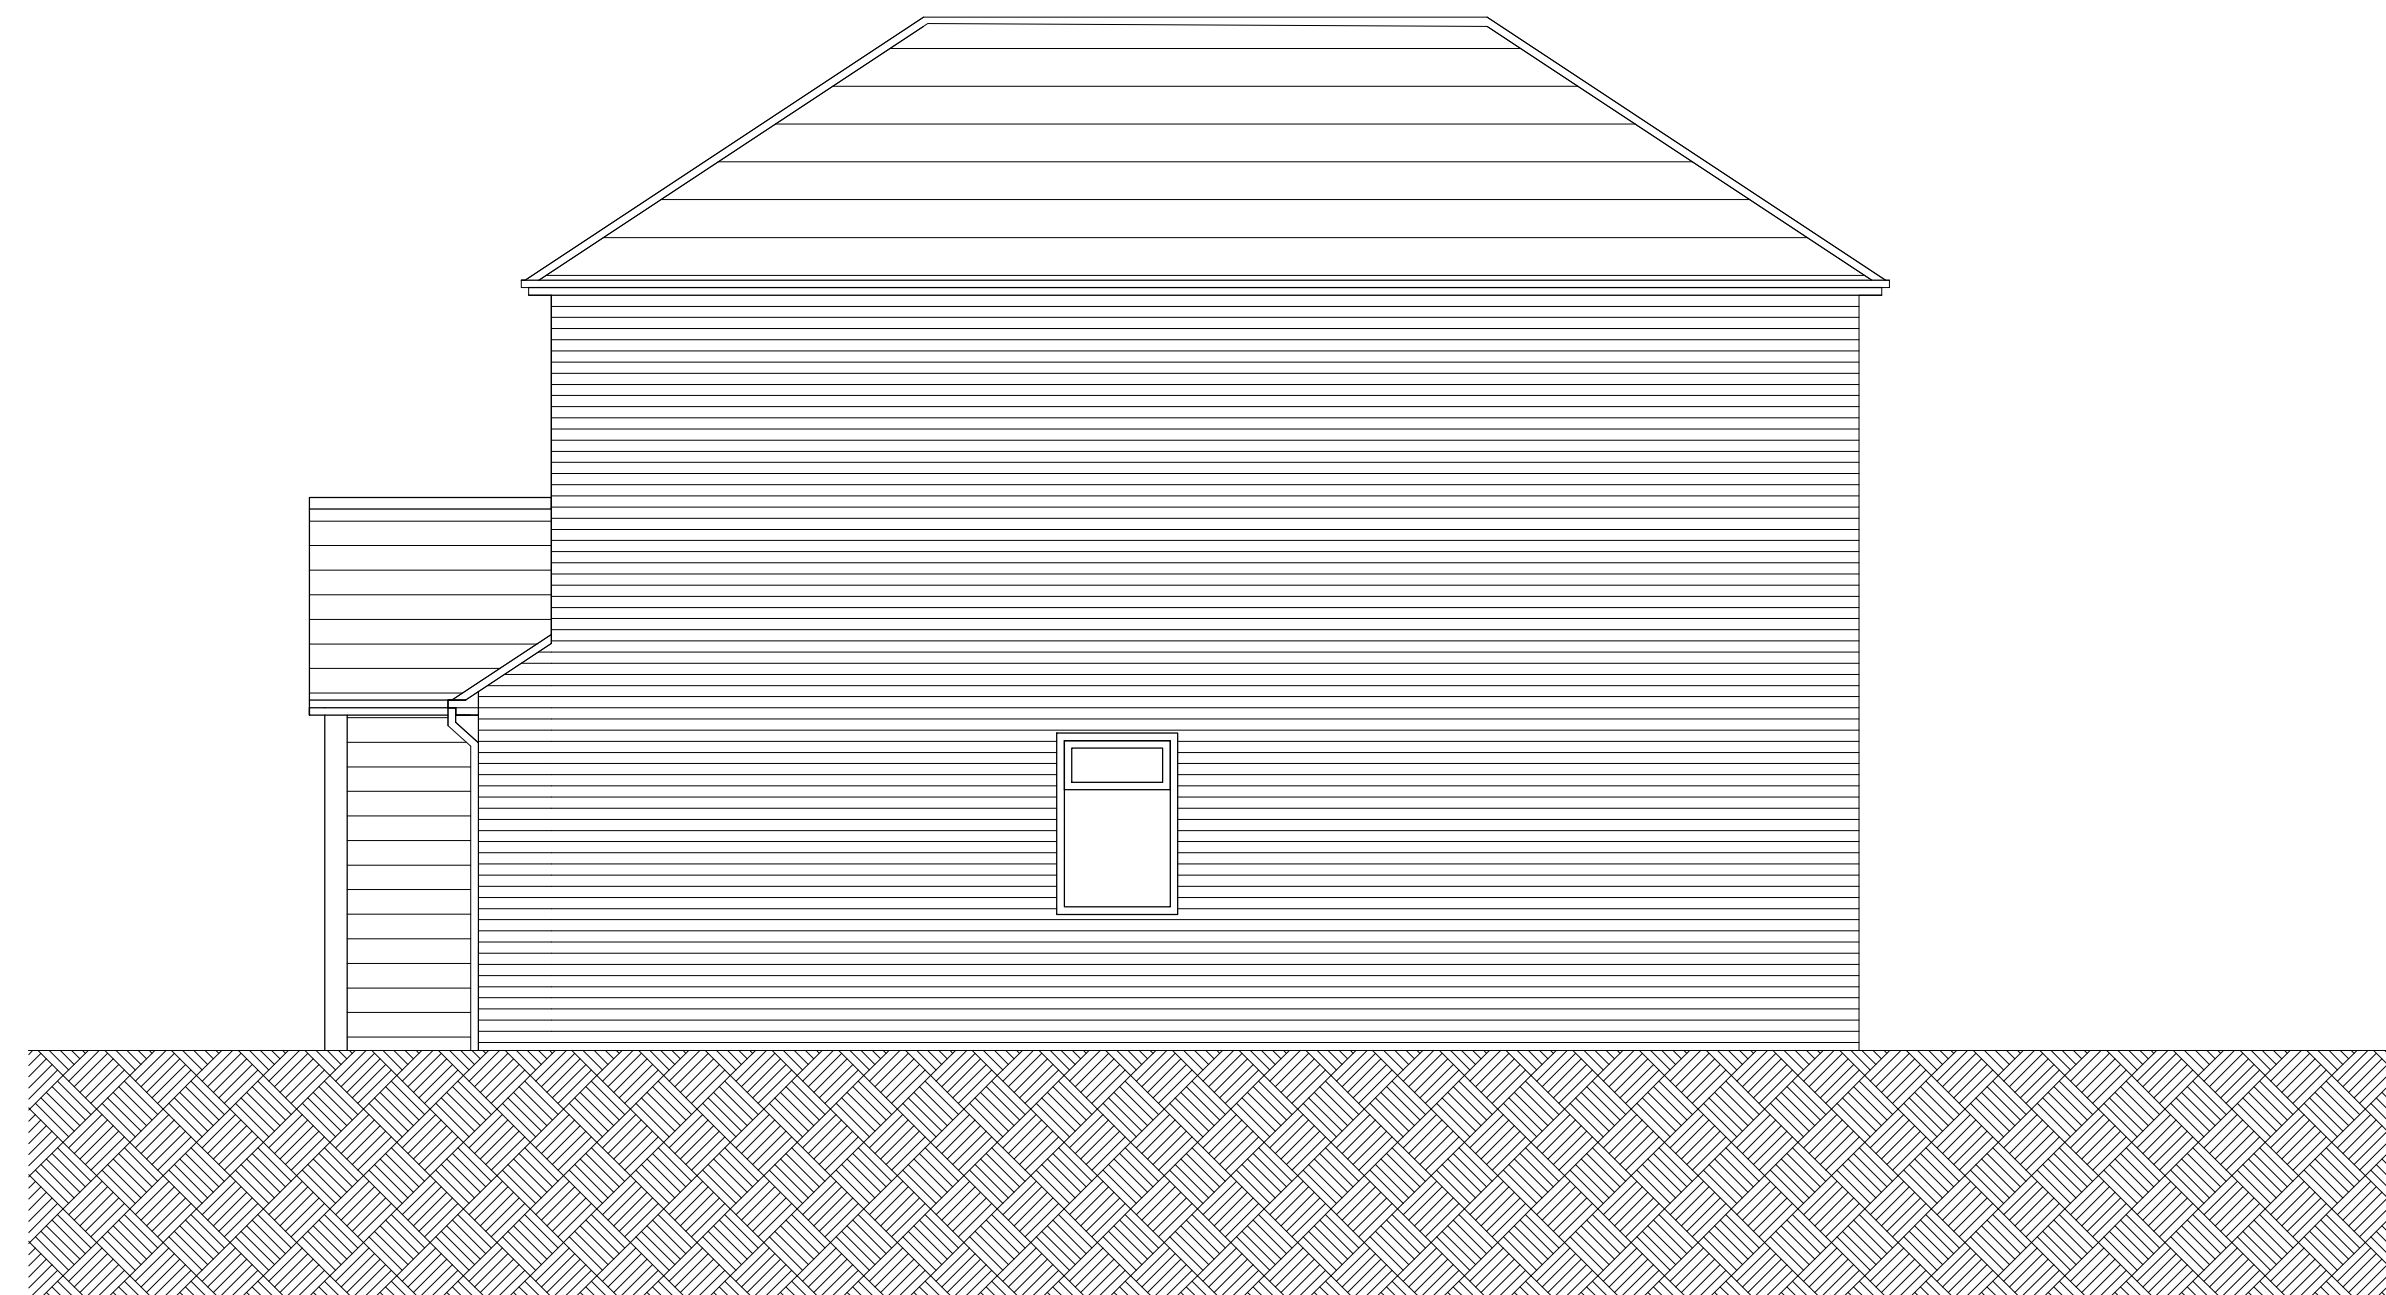

Proposed Side Elevation
1:50 @A1

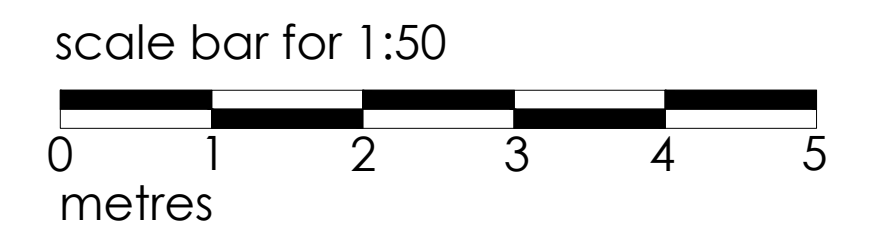

1 COPSE CLOSE, CAMBERLEY, GU15 2BW

PLANNING

PROPOSED ELEVATIONS - FRONT AND REAR

date DEC 2023	client ALAN WHITE
scale 1:50 @A1	drawing no. 23 / 1CC / P 202
	revision -

	MIKE BECK DESIGN
	t: 07961 031 843 w: www.mikebeckdesign.co.uk e: info@mikebeckdesign.co.uk