



1:5 TYPICAL SECTION A-A

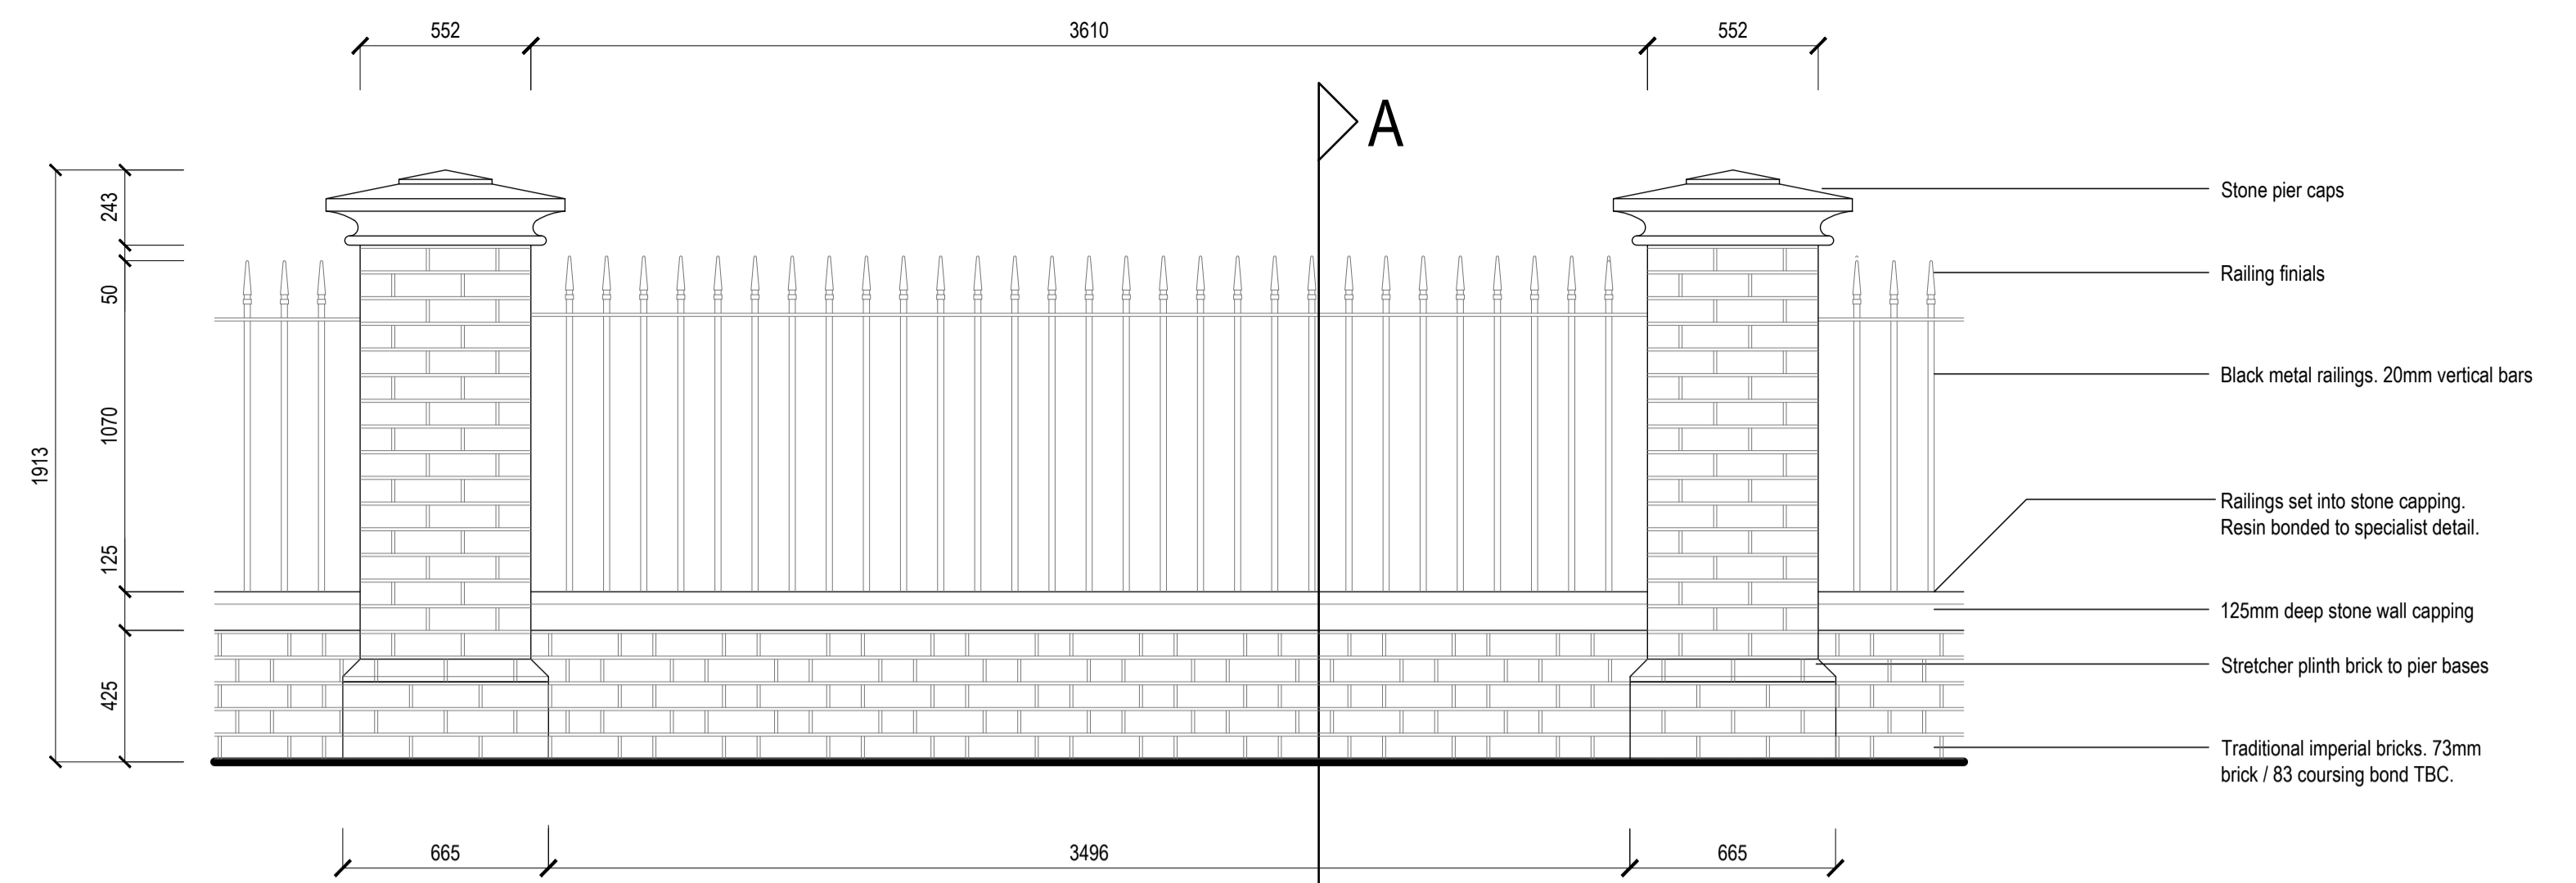

1:20 TYPICAL WALL AND RAILING ELEVATION

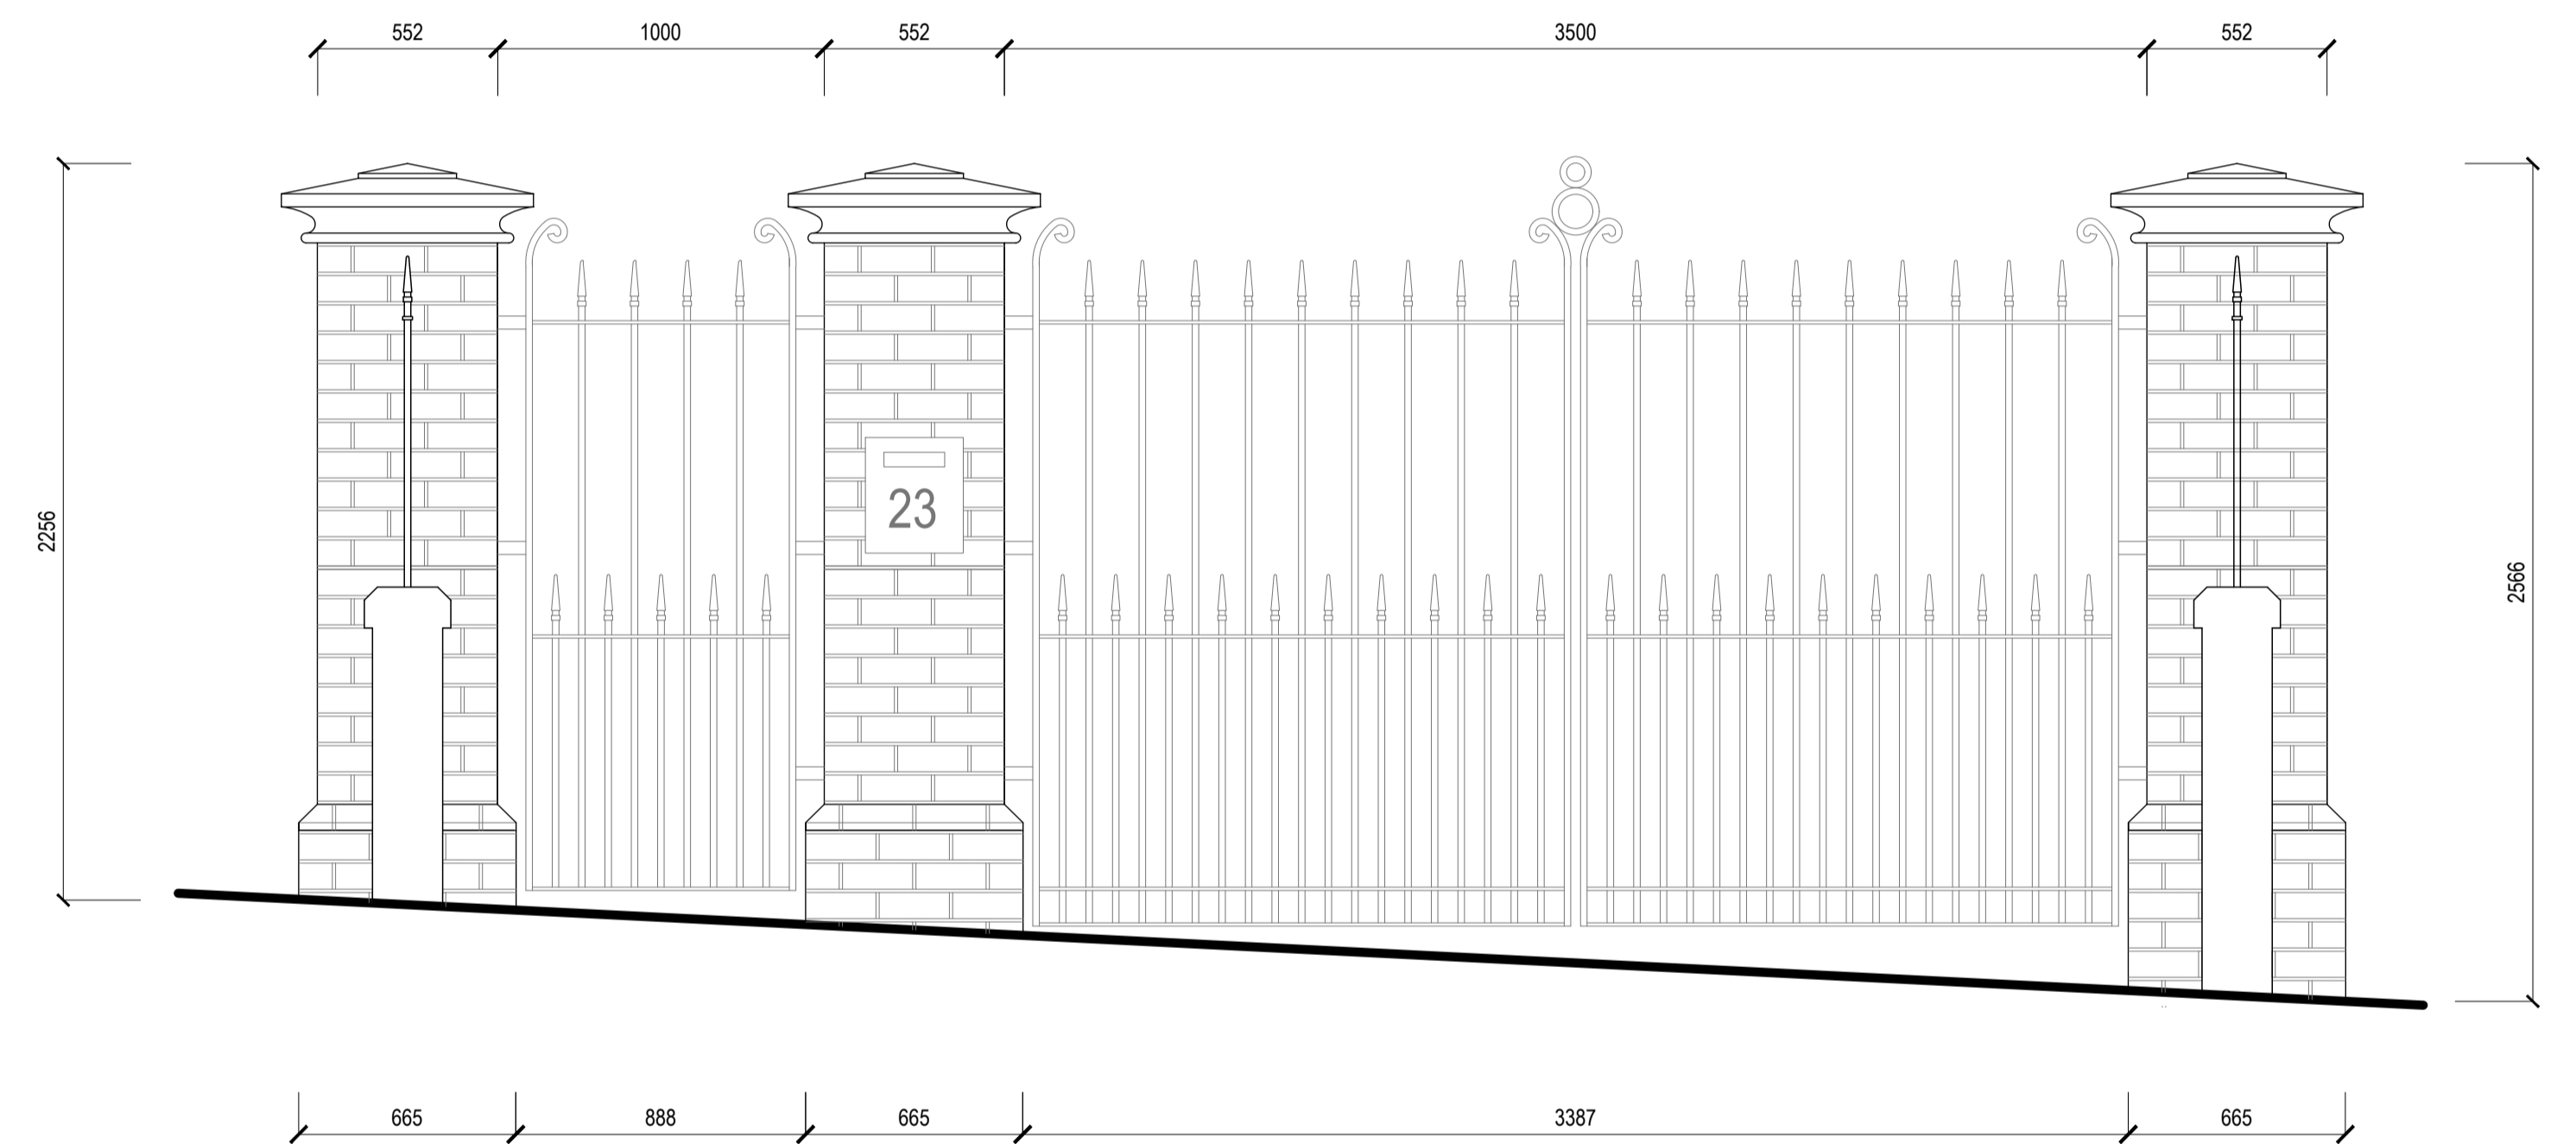

1:20 GATES AND PIERS ELEVATION

Rev	Date	Comments

Oast Russet Sovereign Stock 73mm

Product Technical Information Sheet	
Wienerberger Code	24317040
Production Plant	Hartlebury 1
Manufacture	Waterstruck
Configuration	Solid
Colour	Red Multi
Appearance	Waterstruck
Work Size (mm)	215 x 102.5 x 73
Pack Quantity	385 No.
Individual Dry Brick Weight (kg)	2.5

Technical Properties to BS EN 771-1

PROPOSED BRICKS FOR BOUNDARY WALLS AND PIERS



07852 296229
www.tristanarthurarchitects.com
tristan@tristanarthurarchitects.com
The Studio, 43 Bromsgrove Road, Romsley, Halesowen, B62 0LE

Job
PROPOSED EXTENSIONS AND ALTERATIONS AT
PLYMOUTH ROAD

Dwg Title
WALL, RAILINGS + GATES DETAILS

Scale	Date	Dwg no.
1:20 + 1:5 + 1:1@ A2	DEC 23	1241_10