


Location Plan

Site Address: 35, Garstang Road East, Poulton-le-fylde, FY6 8HJ

Date Produced: 31-Jan-2024

Scale: 1:1250 @A3

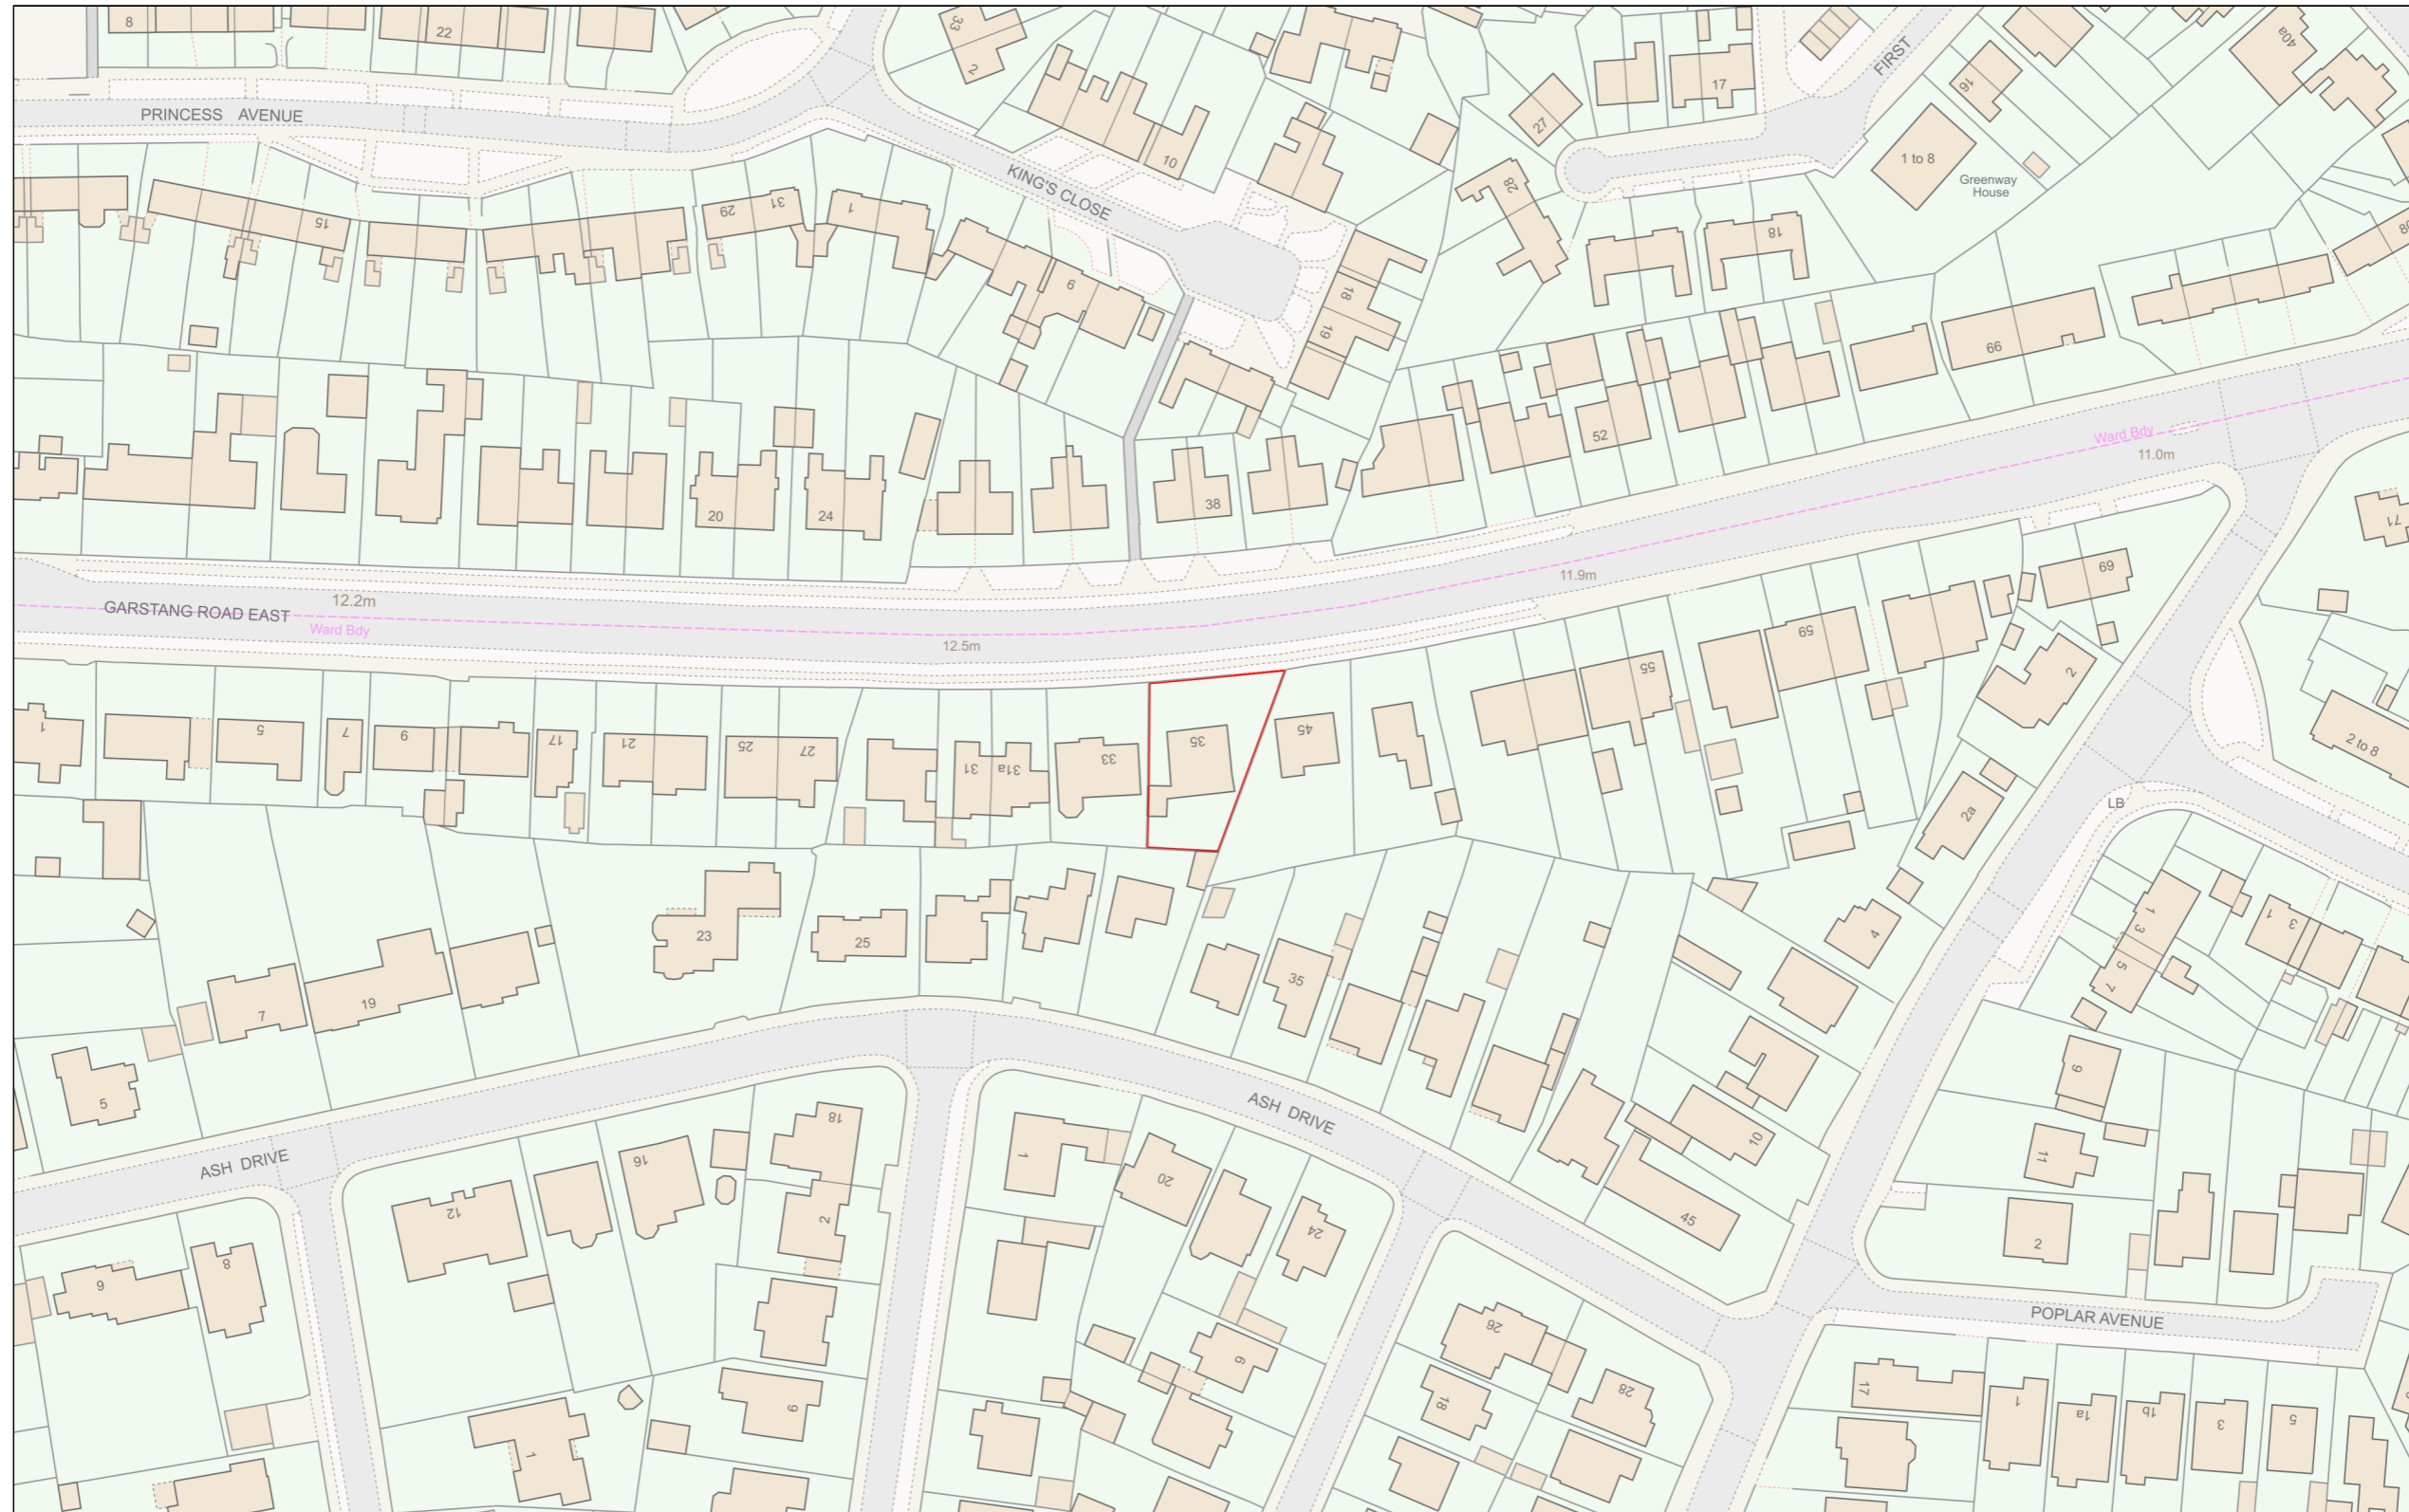

Planning Portal Reference: PP-12739006v1

