




Block Plan - As Proposed

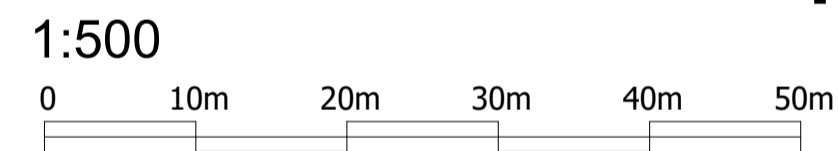


- Proposed new 2.4m palisade fencing with round & notched pale - 247m
- Existing 2m palisade fencing to main school boundary

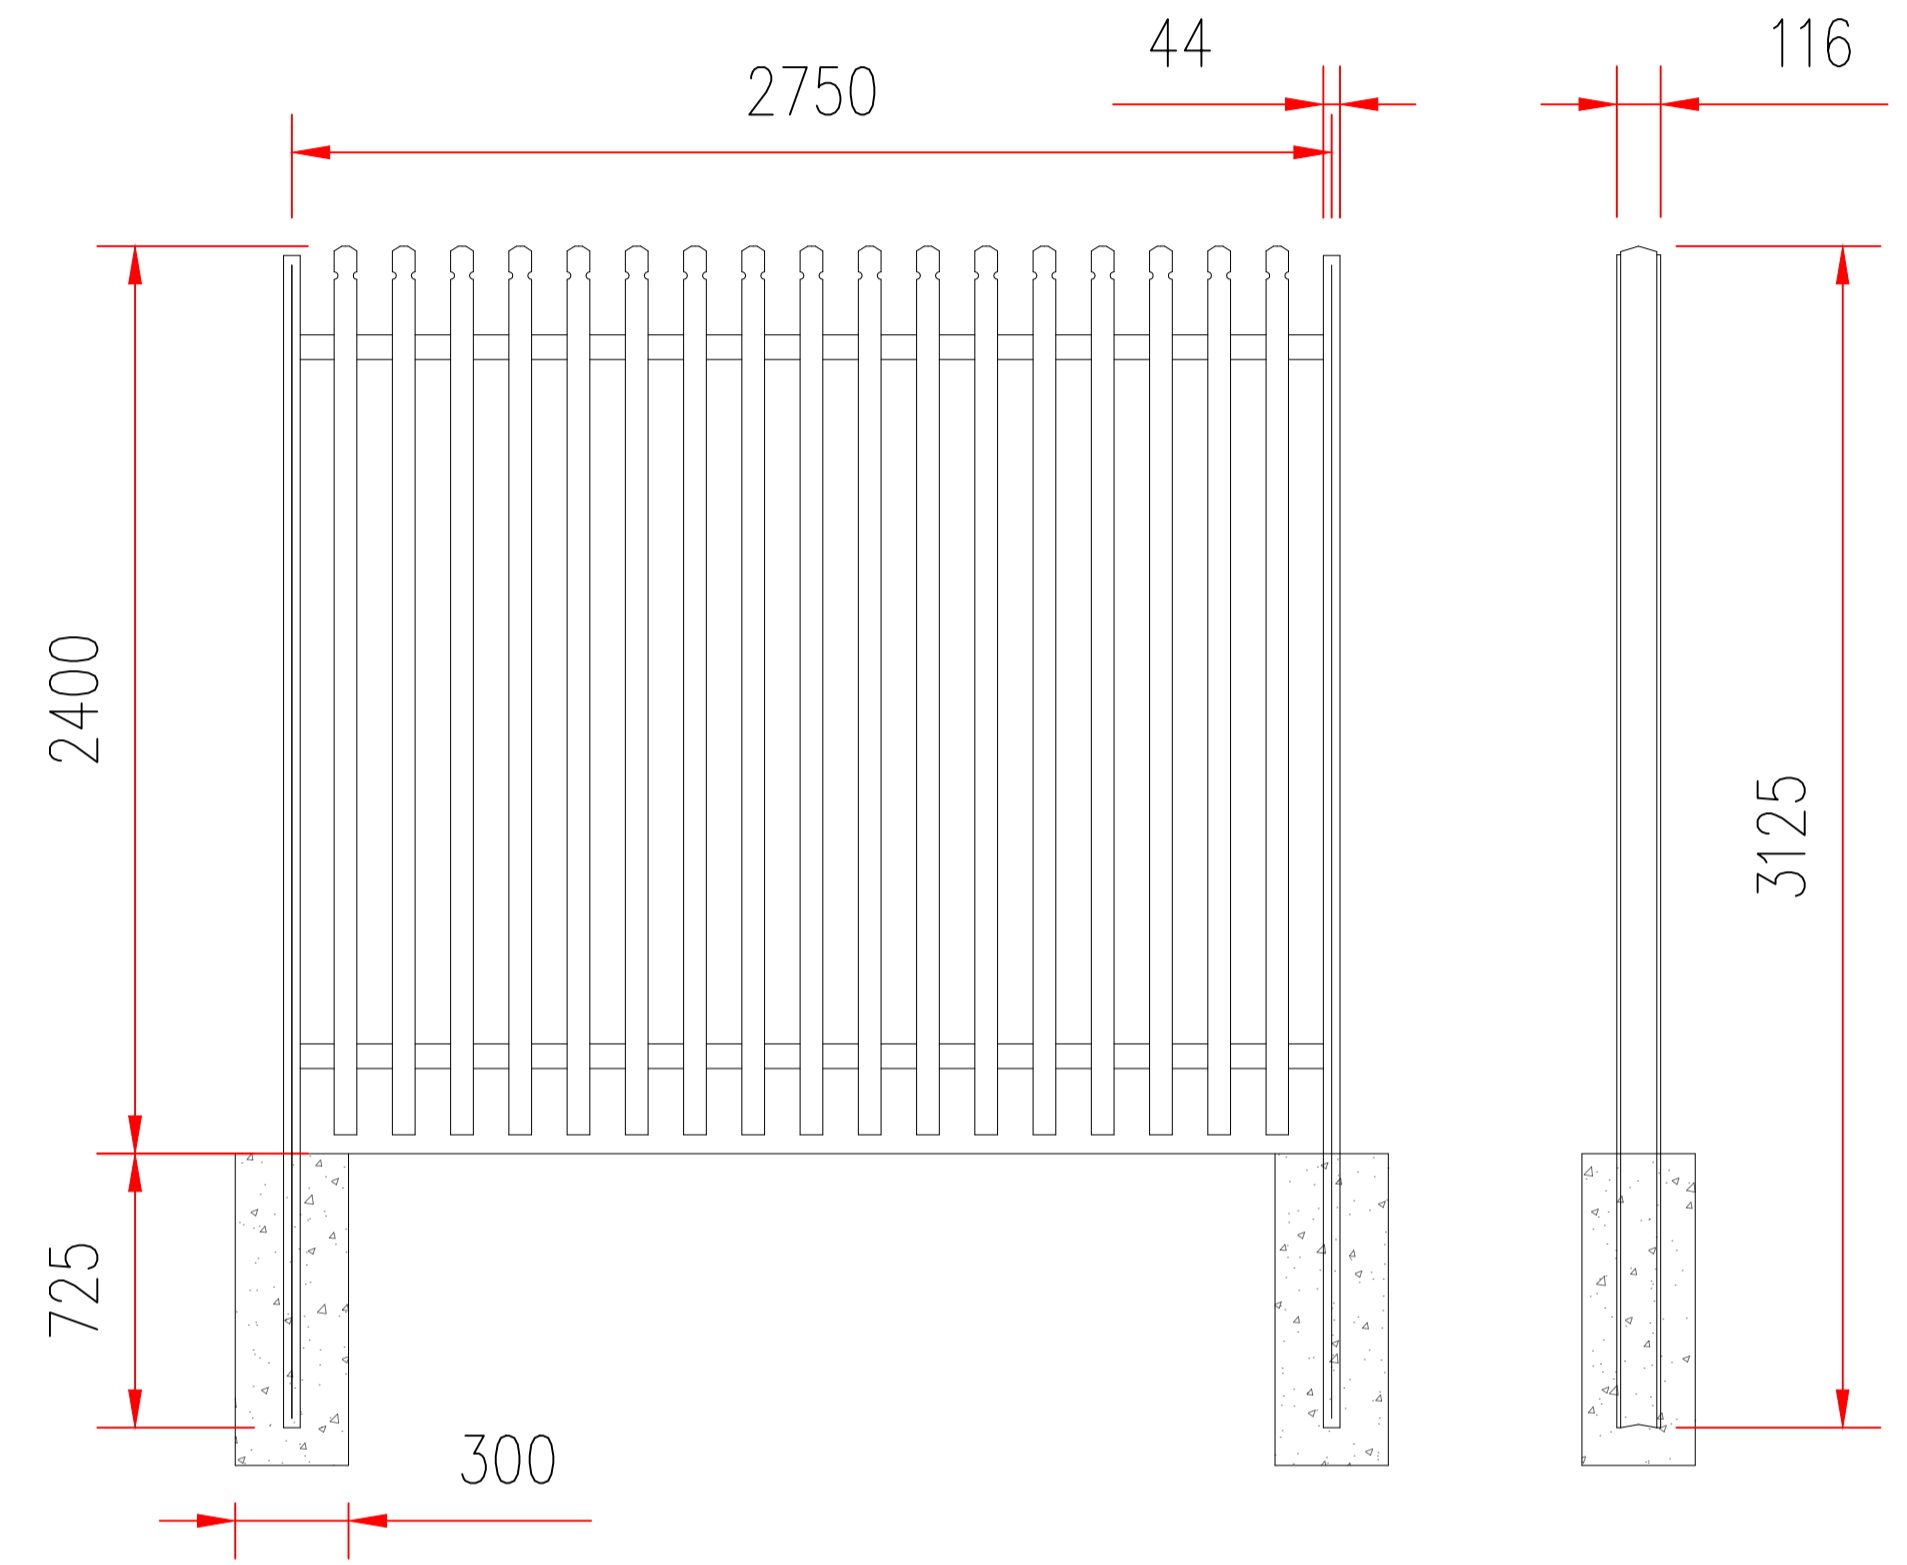

Fencing Detail - Proposed

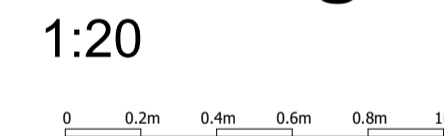

Example Palisade Fence

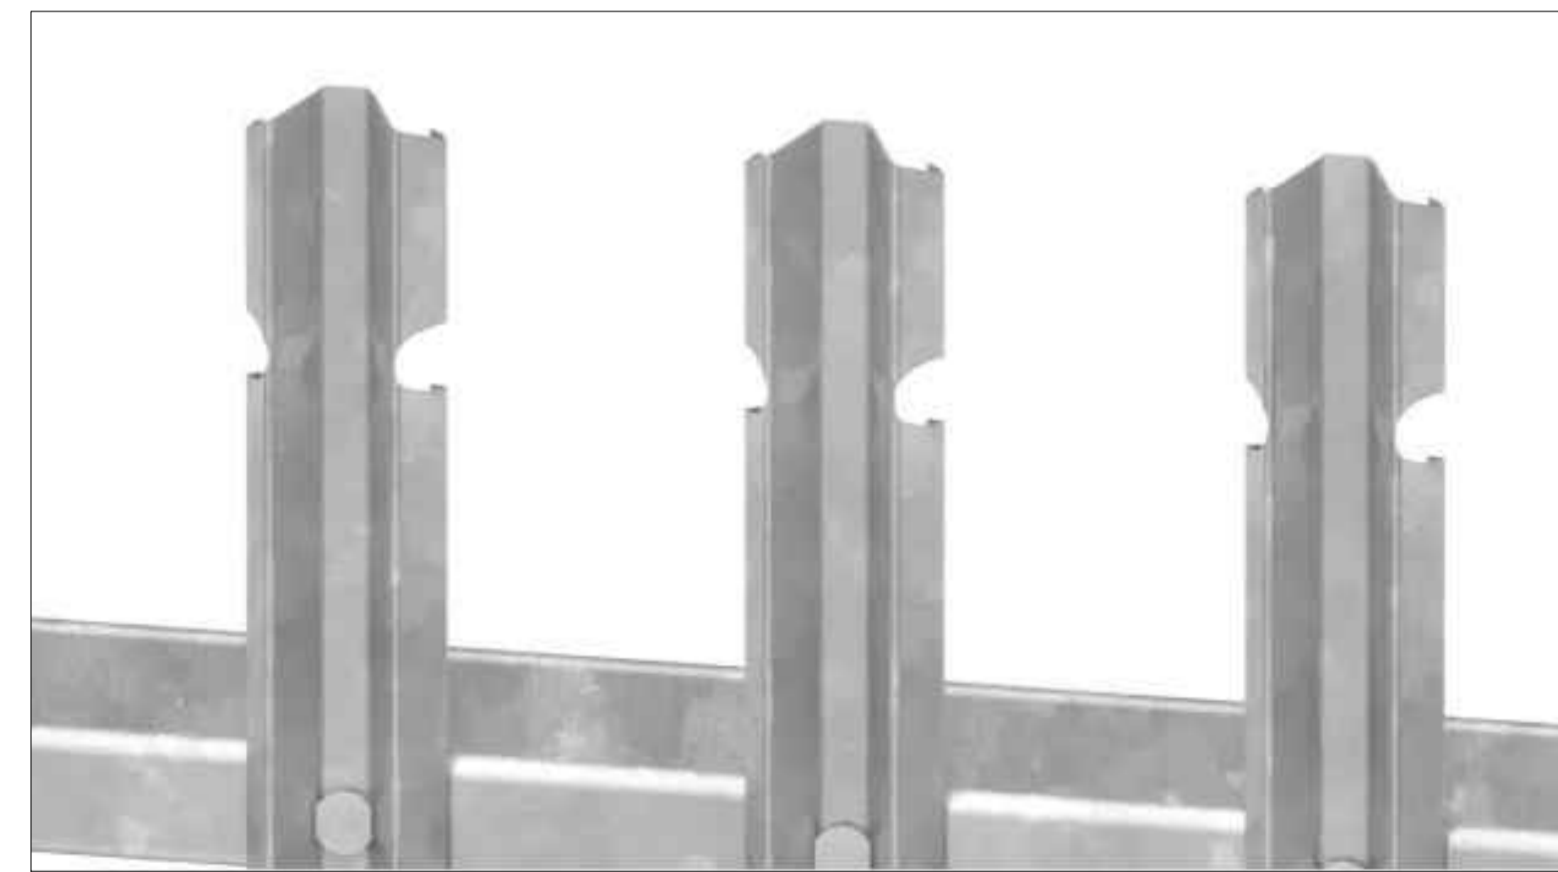

Example Rounded & Notched Pale

Rev:	Date:	Description:	APP:
------	-------	--------------	------

Document Status: **PLANNING**

Eddisons Building & Project Consultancy
 Floor 2 10 Wellington Place
 Leeds LS1 4AP
 Tel: 0113 243 0101
 Email: buildingconsultancy@eddisons.com
 W: www.eddisons.com

Project Title:
Town End Academy
 Borodin Avenue
 Sunderland
 SR5 4NX

Drawing Title:
Proposed Safeguarding Plan

Client:
WISE Academies

Office ID:	Scale:	Date:	Drawn:	Checked:
773	A1	DEC 23	ML	

177110	EDD	ZZ	ZZ	DR	A	02	-
Project ID	Originator	Volume	Leaf	Type	Role	Dep No.	Revision