



Block Plan - As Existing

1:500
0 10m 20m 30m 40m 50m

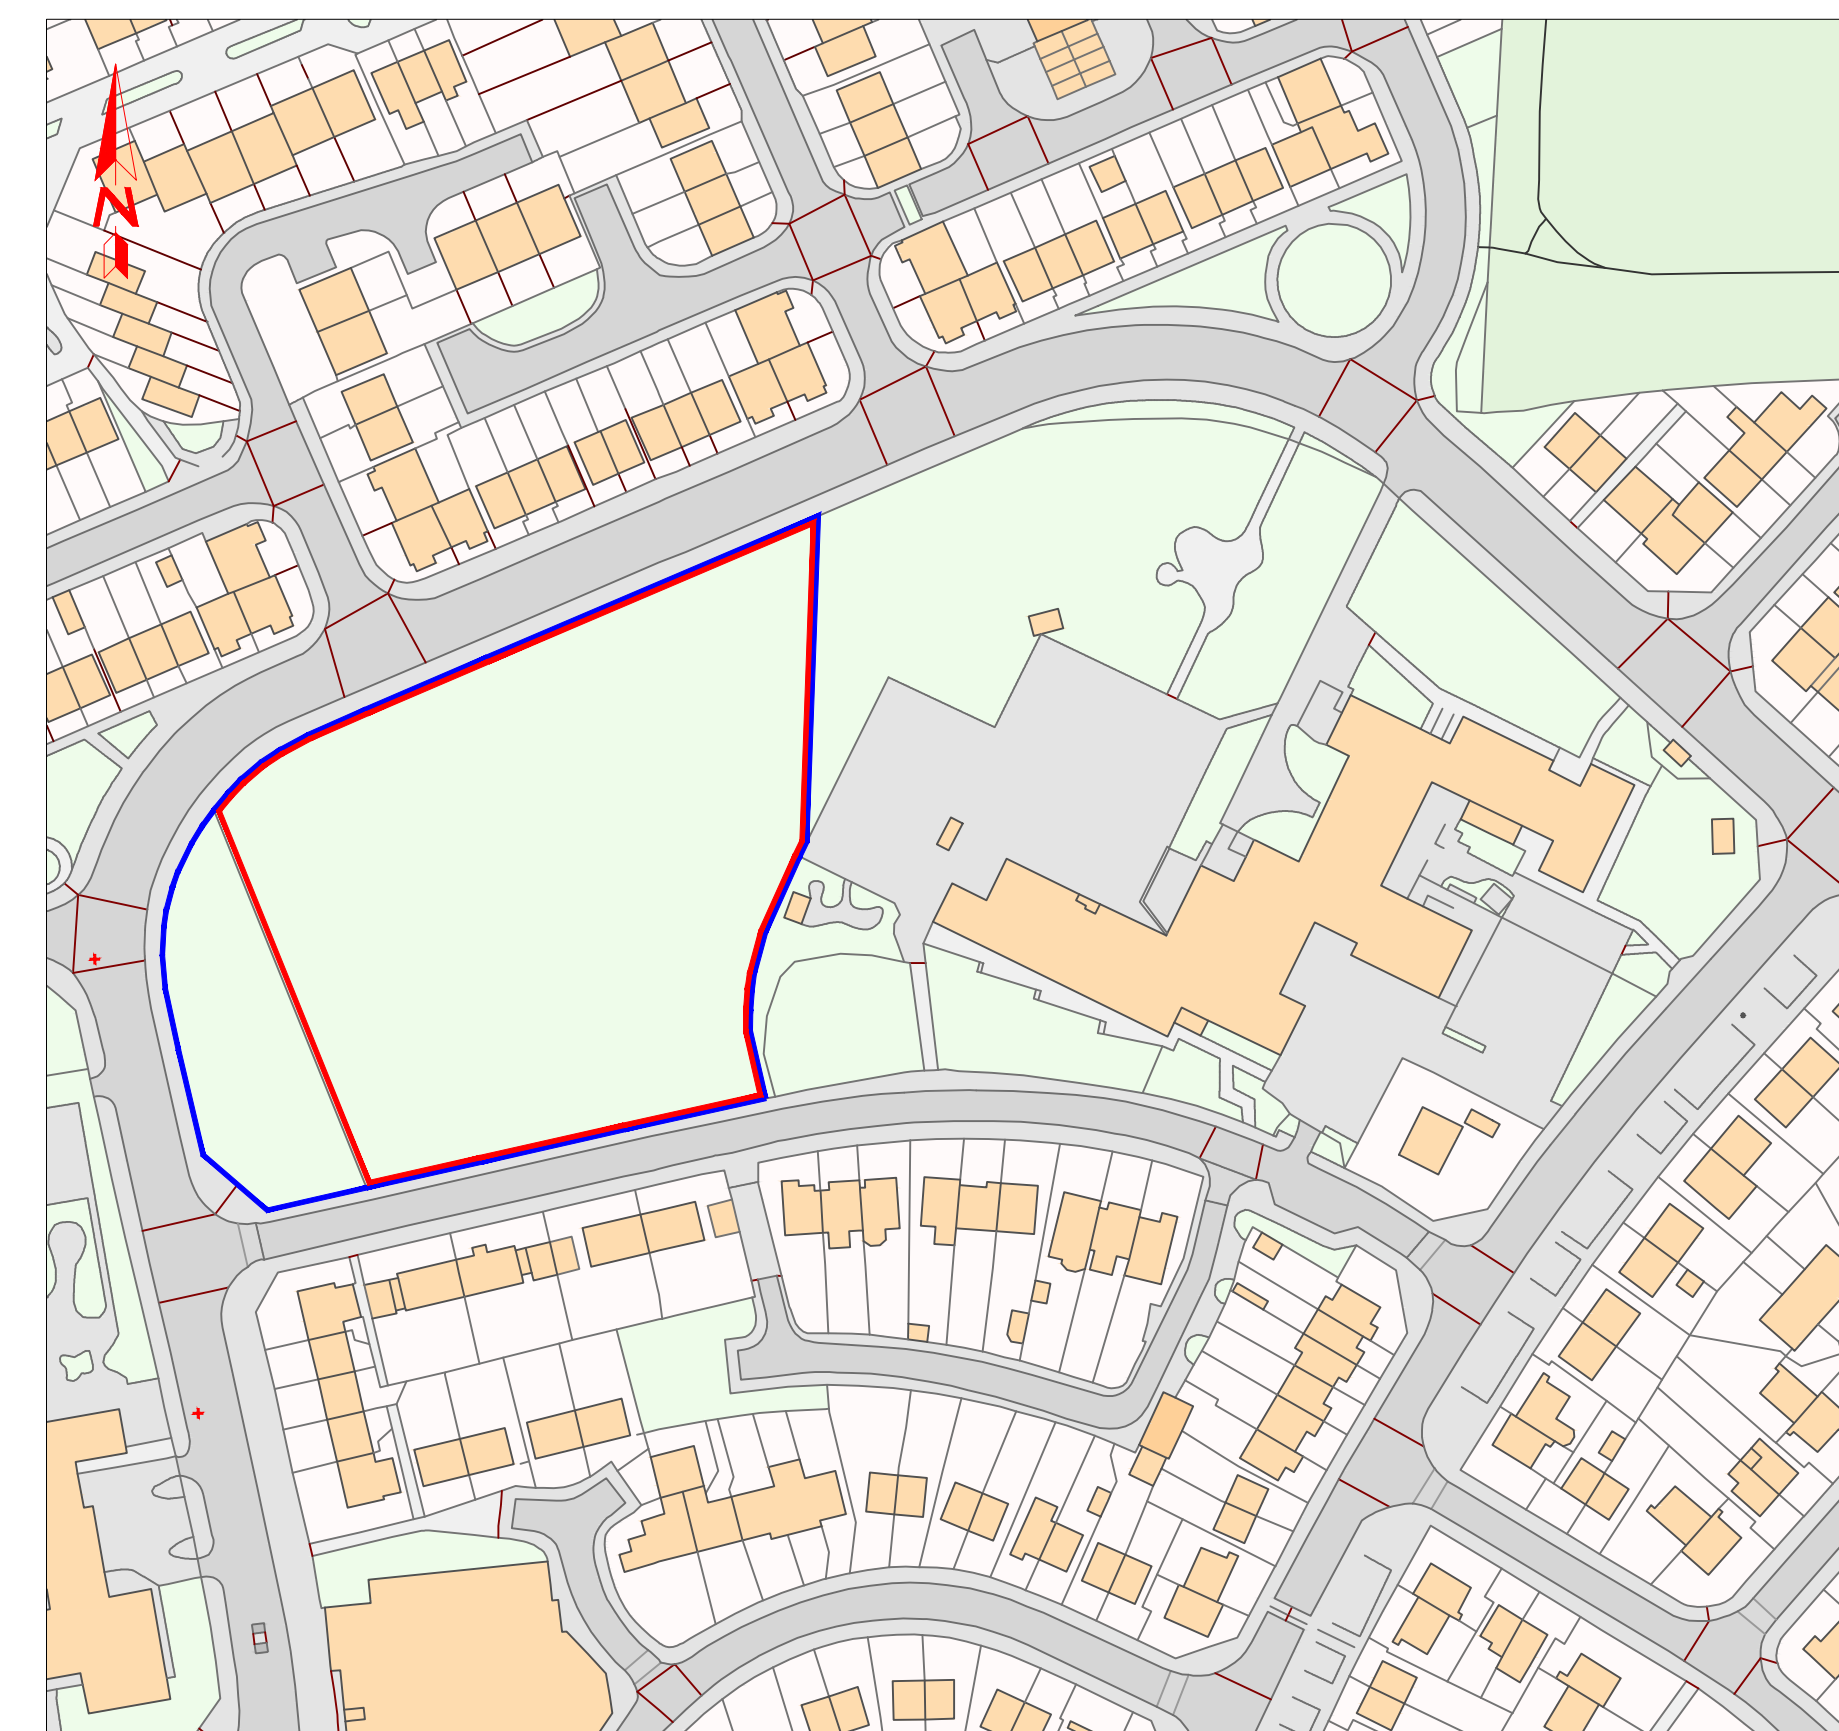

Site Location Plan

1:1250
0 20m 40m 60m 80m 100m

 Existing 1.2m hoop top fence

 Existing 2m palisade fencing to main school boundary



Existing Palisade Fencing



Existing Hoop Top Fencing



Existing Access Gate

Rev:	Date:	Description:	APP:
------	-------	--------------	------

Document Status: **PLANNING**

Eddisons Building & Project Consultancy
Floor 2 10 Wellington Place
Leeds LS1 4AP
Tel: 0113 243 0101
Email: buildingconsultancy@eddisons.com
W: www.eddisons.com

Project Title:
Town End Academy
Borodin Avenue
Sunderland
SR5 4NX

Drawing Title:
Existing Safeguarding Plan

Client:
WISE Academies

Office ID:	Scale:	Date:	Drawn:	Checked:
773	A1	DEC 23	ML	

177110	EDD	ZZ	ZZ	DR	A	01	-
Project ID	Originator	Volume	Leaf	Type	Role	Draw No.	Revision