




BUILDING 'A'

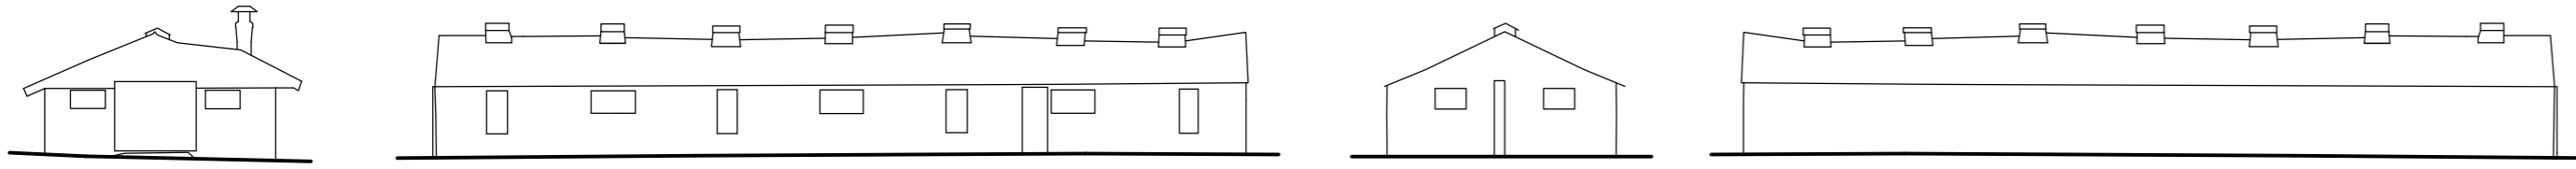



BUILDING 'B'

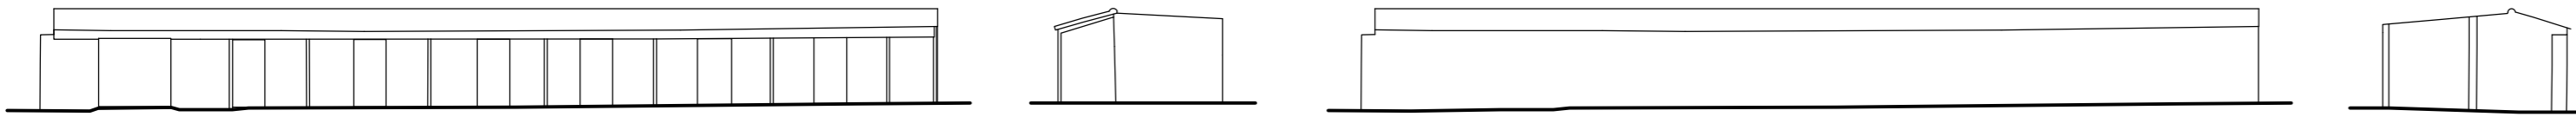


BUILDING 'C'

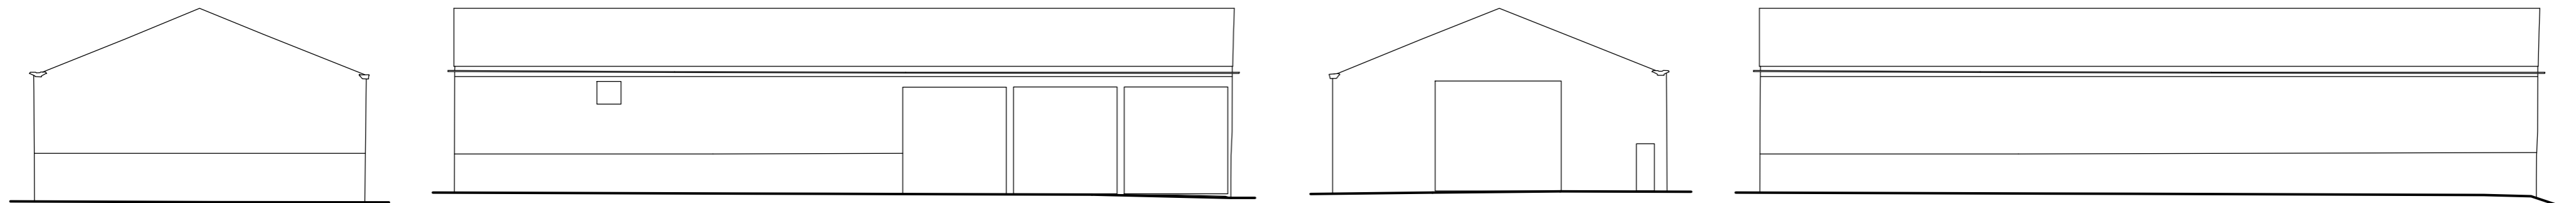

BUILDING 'D'

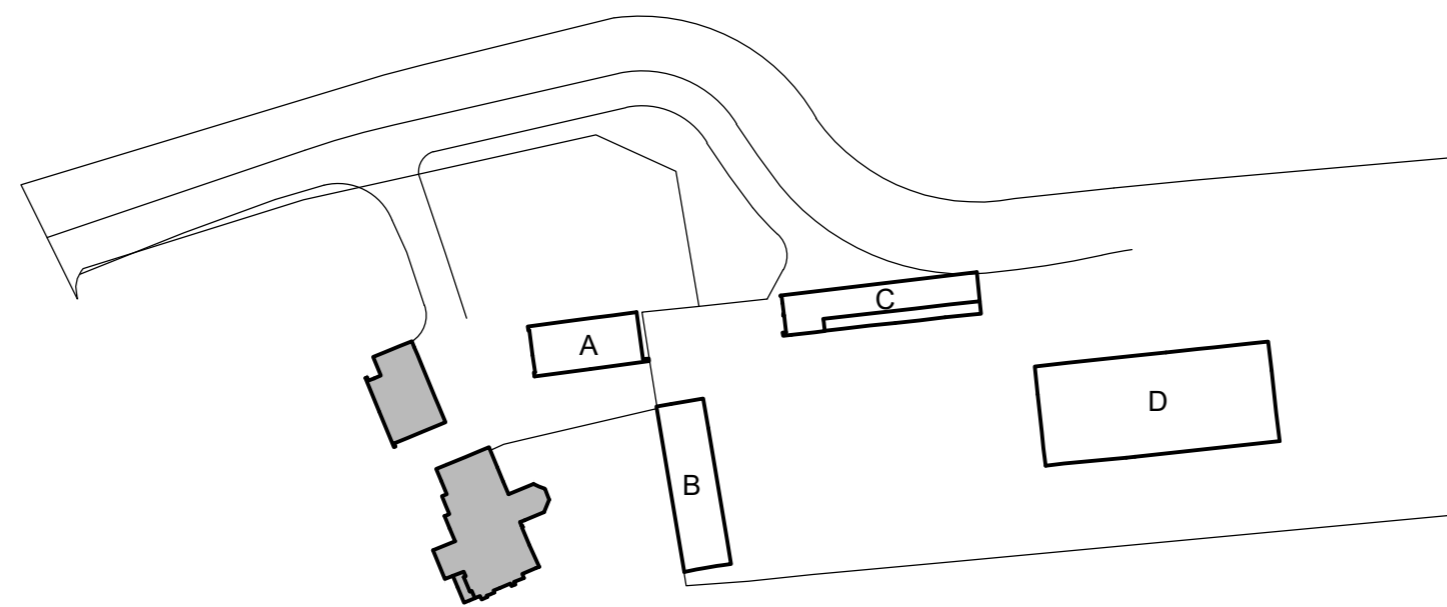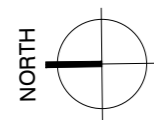

SITE LAYOUT  
(NOT TO SCALE)

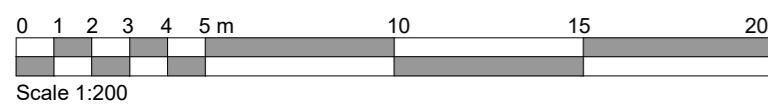

Rev.	Date	Detail	Client
			WESTBOURNE HOMES
Status			Project Title
PLANNING ISSUE			OAKLEY GREEN LODGE, OAKLEY GREEN, WINDSOR
DRAWING Title			
EXISTING BUILDINGS			
Scale.	Date	Drawn	Rev.
1:200 @ A2	JAN '24	S.F	
DRAWING No.			
18 - J2560 - 513			
The copyright in this document and design is confidential to and the property of Ascot Design Limited			



ASCOT DESIGN  
Timeless architecture

Ascot Design Ltd, Berkshire House 39-51 High Street, Ascot, Berkshire, SL5 7HY  
Tel: 01344 299330 Fax: 01344 299331 Email: info@ascotdesign.com  
www.ascotdesign.com