




PLOT 4  
ENTRANCE GATES ELEVATION

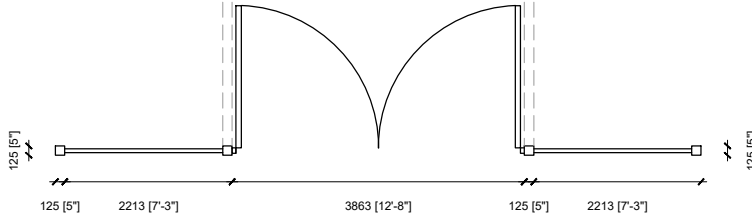

PLOT 4  
ENTRANCE GATES PLAN

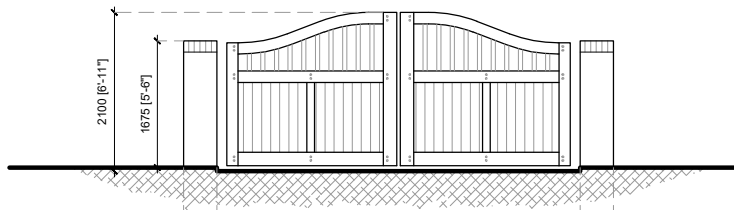

MAIN ENTRANCE  
GATES ELEVATION

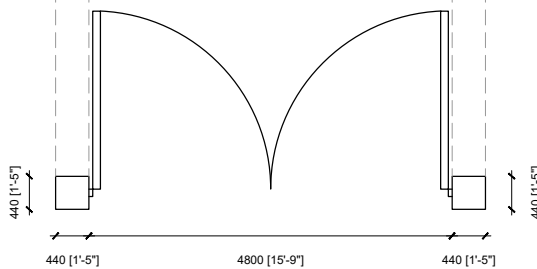

MAIN ENTRANCE  
GATES PLAN



Scale 1:100

**ASCOT DESIGN**  
Timeless architecture

Ascot Design Ltd,  
Berkshire House  
39-51 High Street,  
Ascot,  
Berkshire,  
SL5 7HY  
Tel: 01344 299330  
Fax: 01344 299331  
Email: info@ascotdesign.com  
www.ascotdesign.com

The copyright in this document and design is confidential to and the property of Ascot Design Limited

Status	<b>PLANNING ISSUE</b>
Client	<b>WESTBOURNE HOMES</b>
Project Title	<b>OAKLEY GREEN LODGE, OAKLEY GREEN, WINDSOR</b>

Rev.	Date	Detail
<b>MAIN ENTRANCE GATES &amp; PLOT 4 ENTRANCE GATES PLAN &amp; ELEVATION</b>		
Scale:	1:100 @ A4	Date: JAN 24
Drawn:	SF	
DRAWING No.	18-J2560-515	Rev.