



KEY
 EXISTING BUILDINGS & ADDITIONAL STRUCTURES TO BE REMOVED

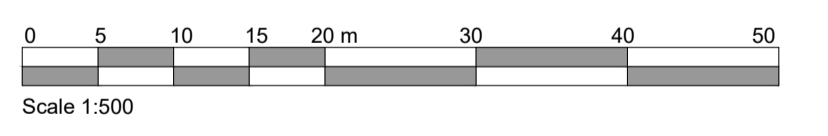

Rev.	Date	Detail	Client
PLANNING ISSUE			WESTBOURNE HOMES
 <p>ASCOT DESIGN Timeless architecture</p> <p><small>Ascot Design Ltd, Berkshire House 39-51 High Street, Ascot, Berkshire, SL5 7HY Tel: 01344 299330 Fax: 01344 299331 Email: info@ascotdesign.com www.ascotdesign.com</small></p>			Project Title OAKLEY GREEN LODGE, OAKLEY GREEN, WINDSOR
DRAWING Title EXISTING & PROPOSED OVERLAY			Scale 1:500 @ A1
DRAWING No. 18 - J2560 - 509			Date JAN '24
The copyright in this document and design is confidential to and the property of Ascot Design Limited			Drawn S.F.

DWS

SMITHS