


**NOTES**


- NOTES:**
1. Do not scale from this drawing.
  2. All dimensions are in metres unless stated otherwise.
  3. Based on a Topographical Survey undertaken by Ground Surveys Ltd in 2013.
  4. This drawing is to be read in conjunction with All relevant scheme drawings and specifications.
  5. The vehicle used for the tracking was a refuse vehicle larger than the specification stated by Royal Windsor and Maidenhead

**Vehicle Profile**

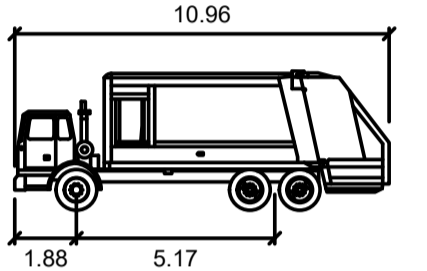


Refuse Vehicle


Width	: 2.53
Track	: 2.15
Lock to Lock Time	: 4.0
Steering Angle	: 37.3

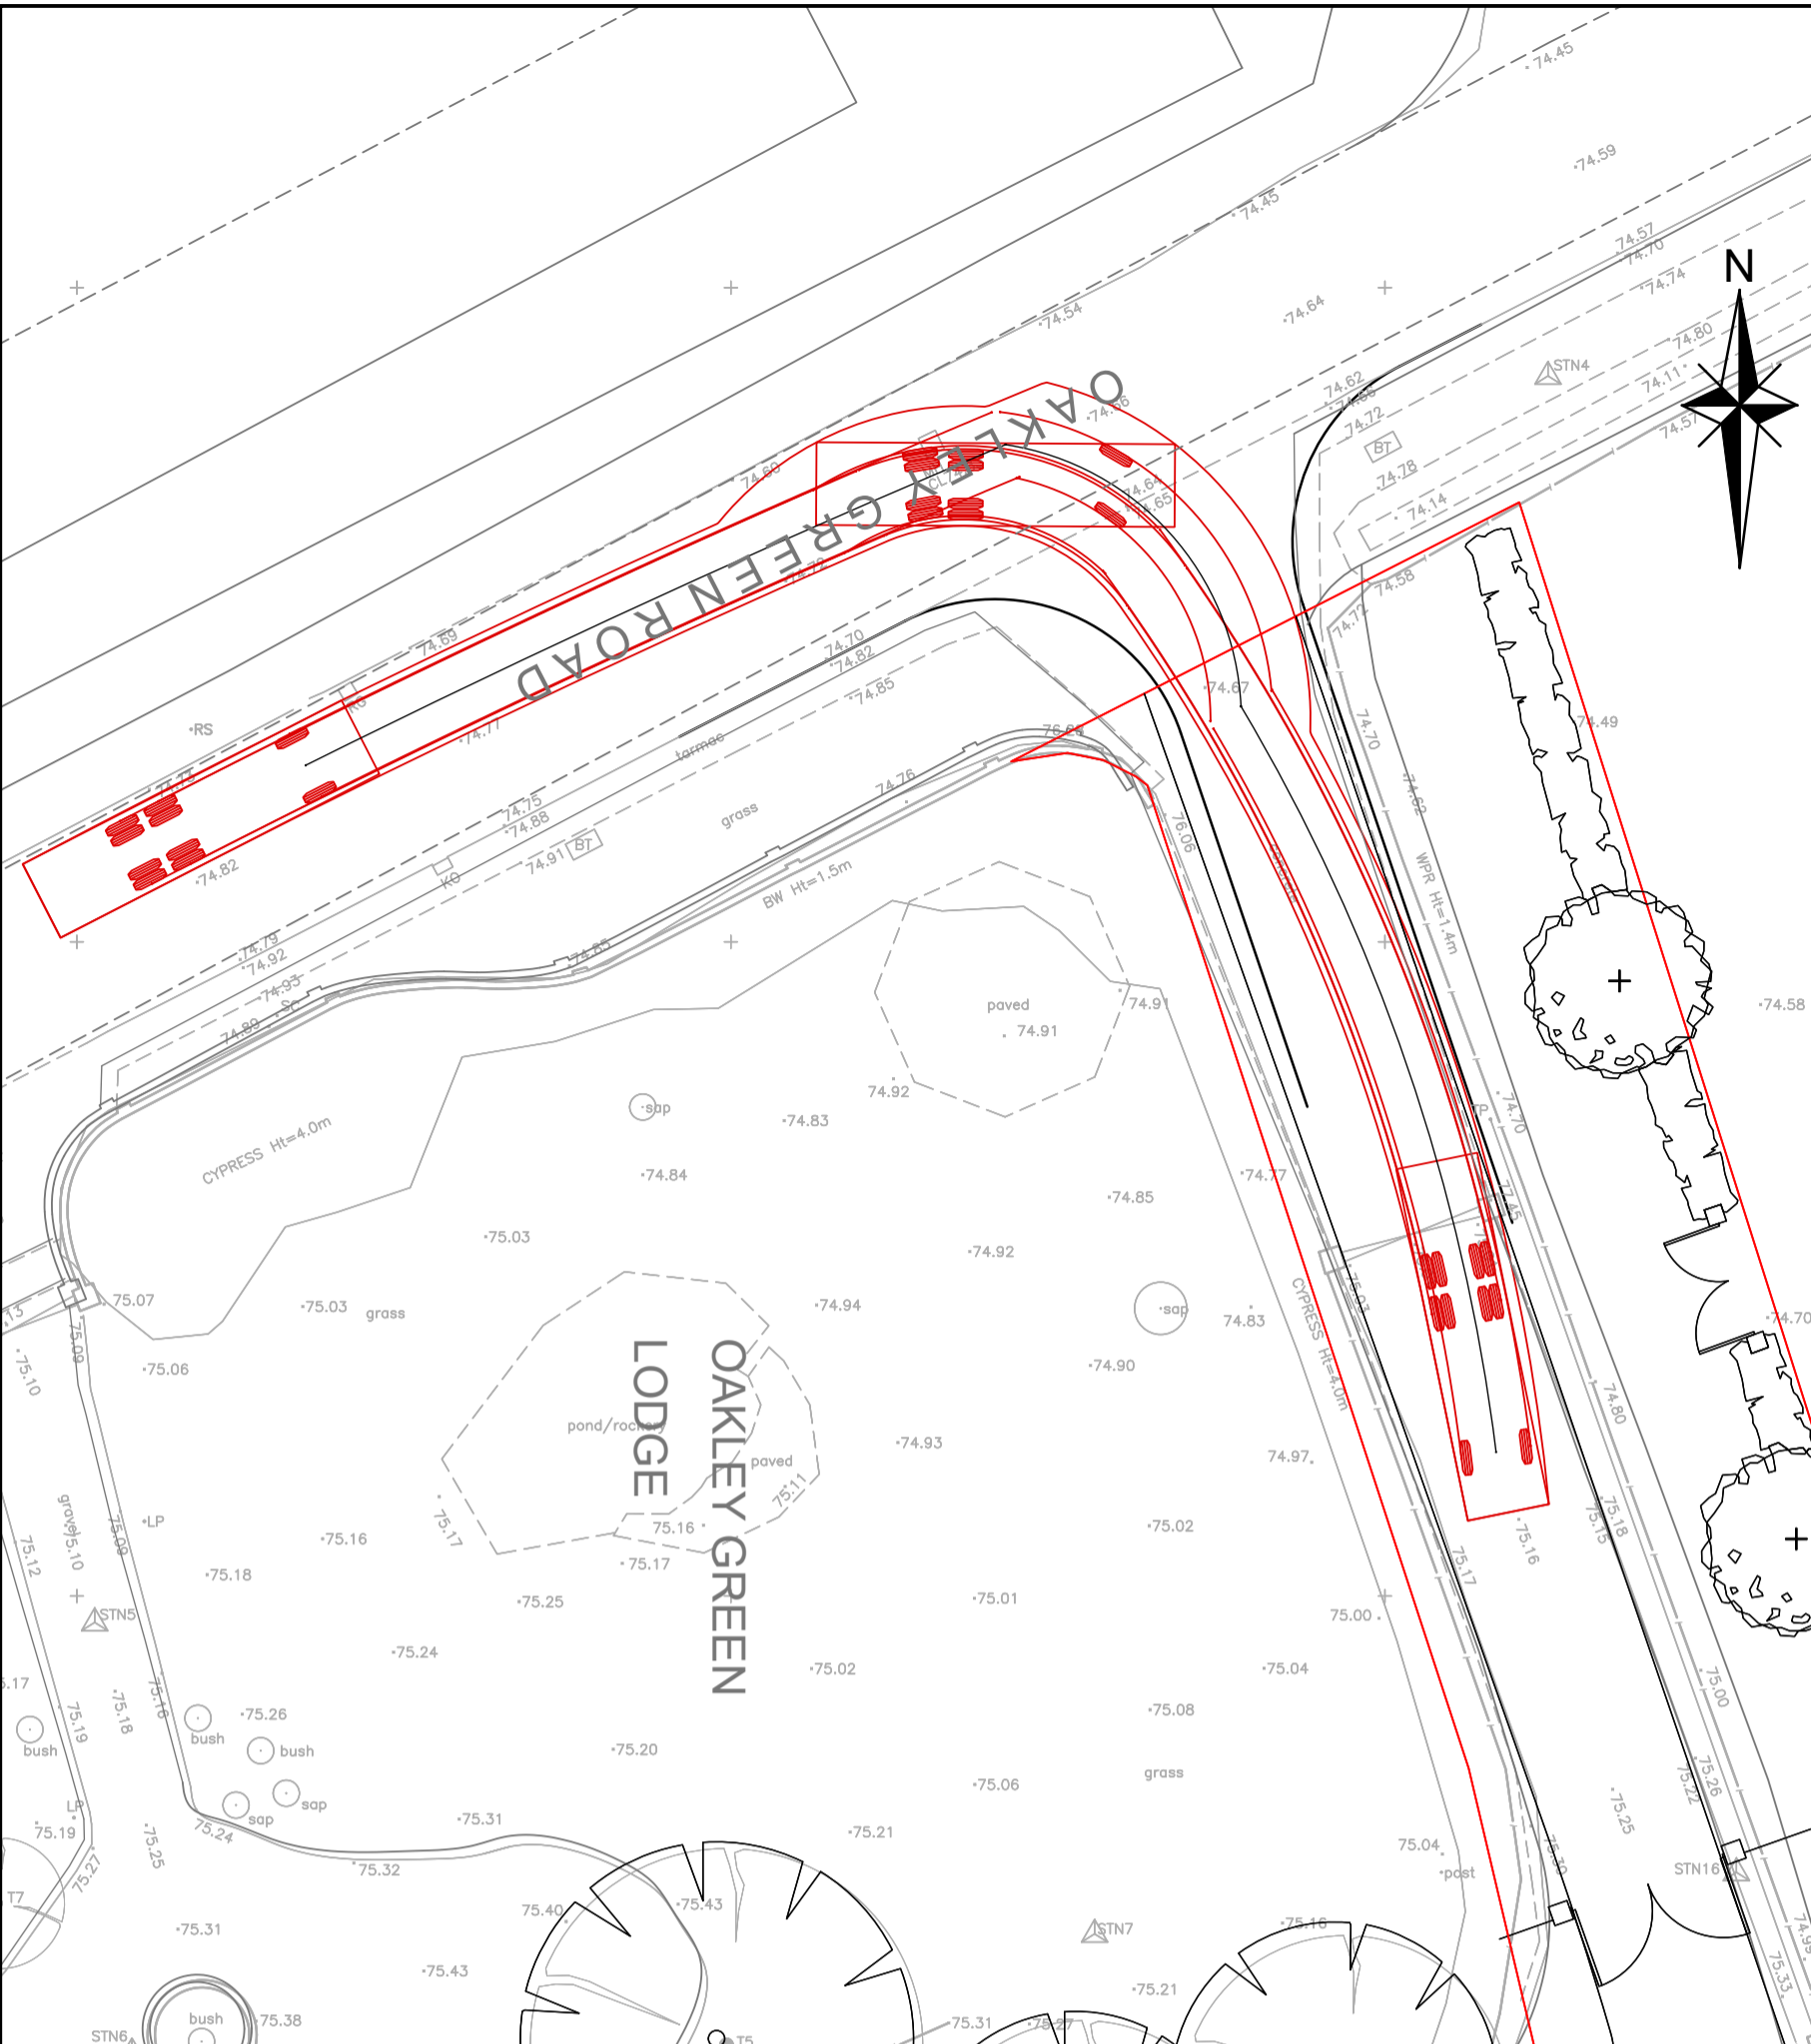


Right turn into Site

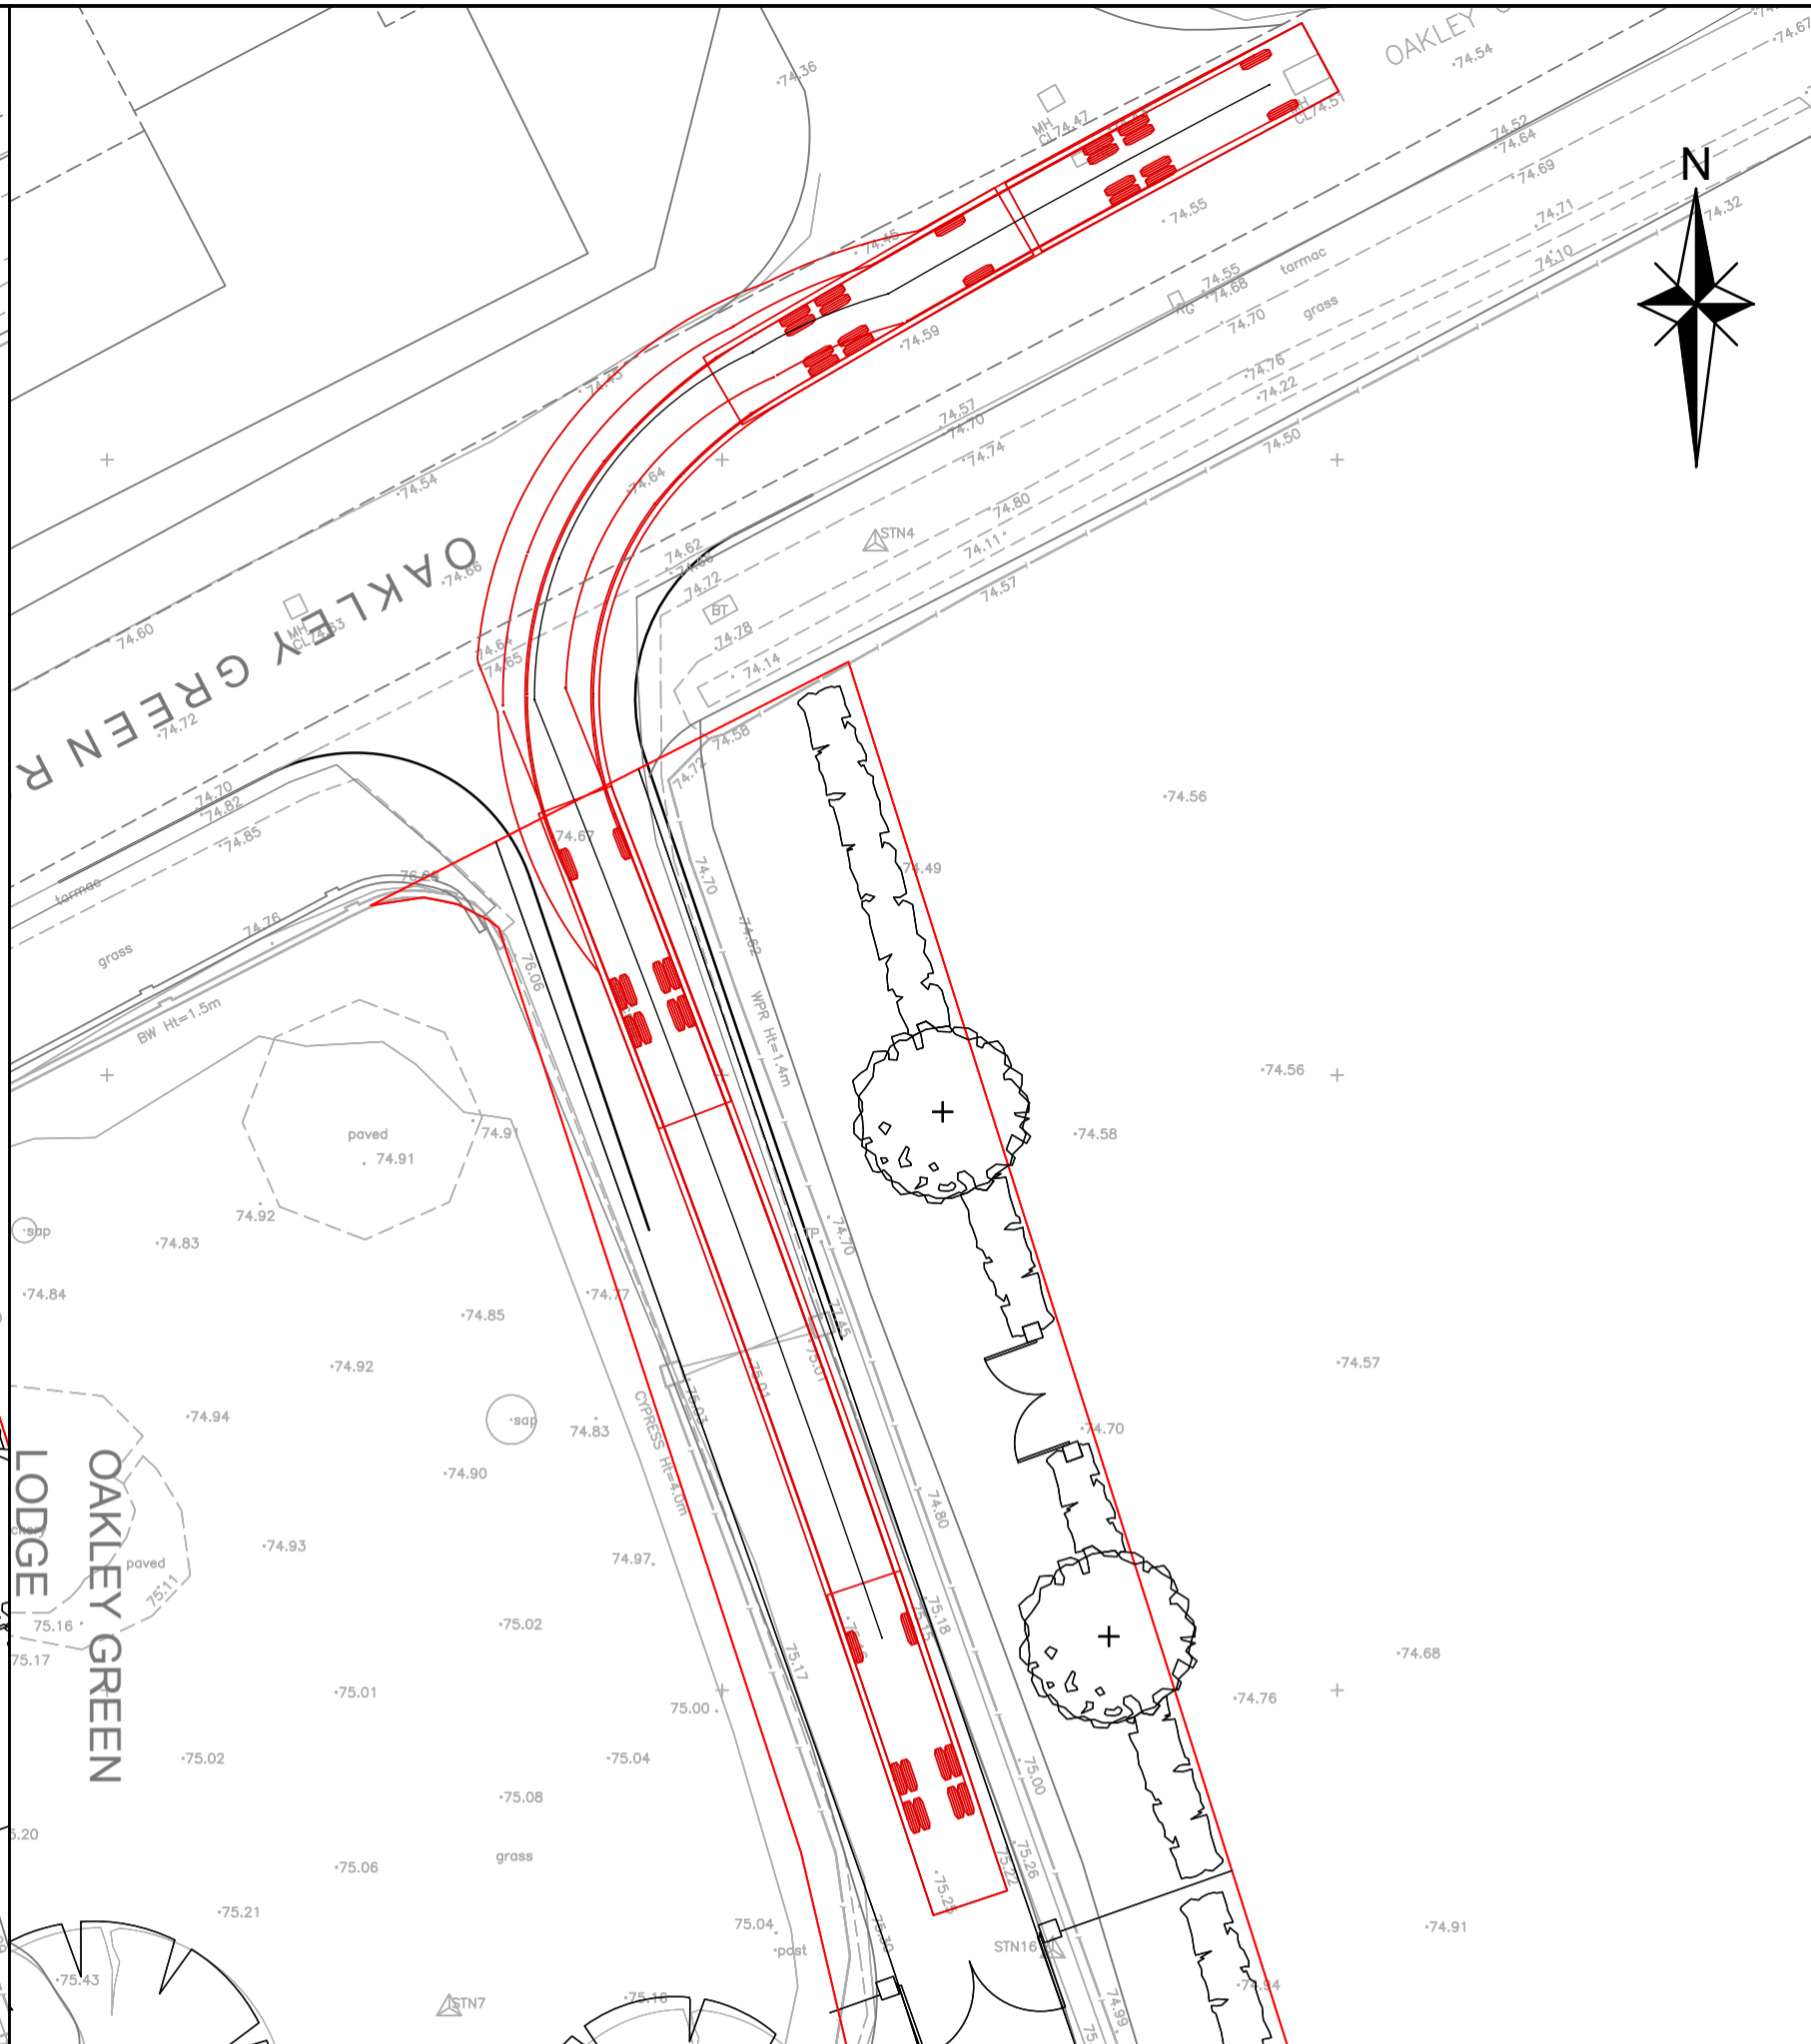

Left turn into Site

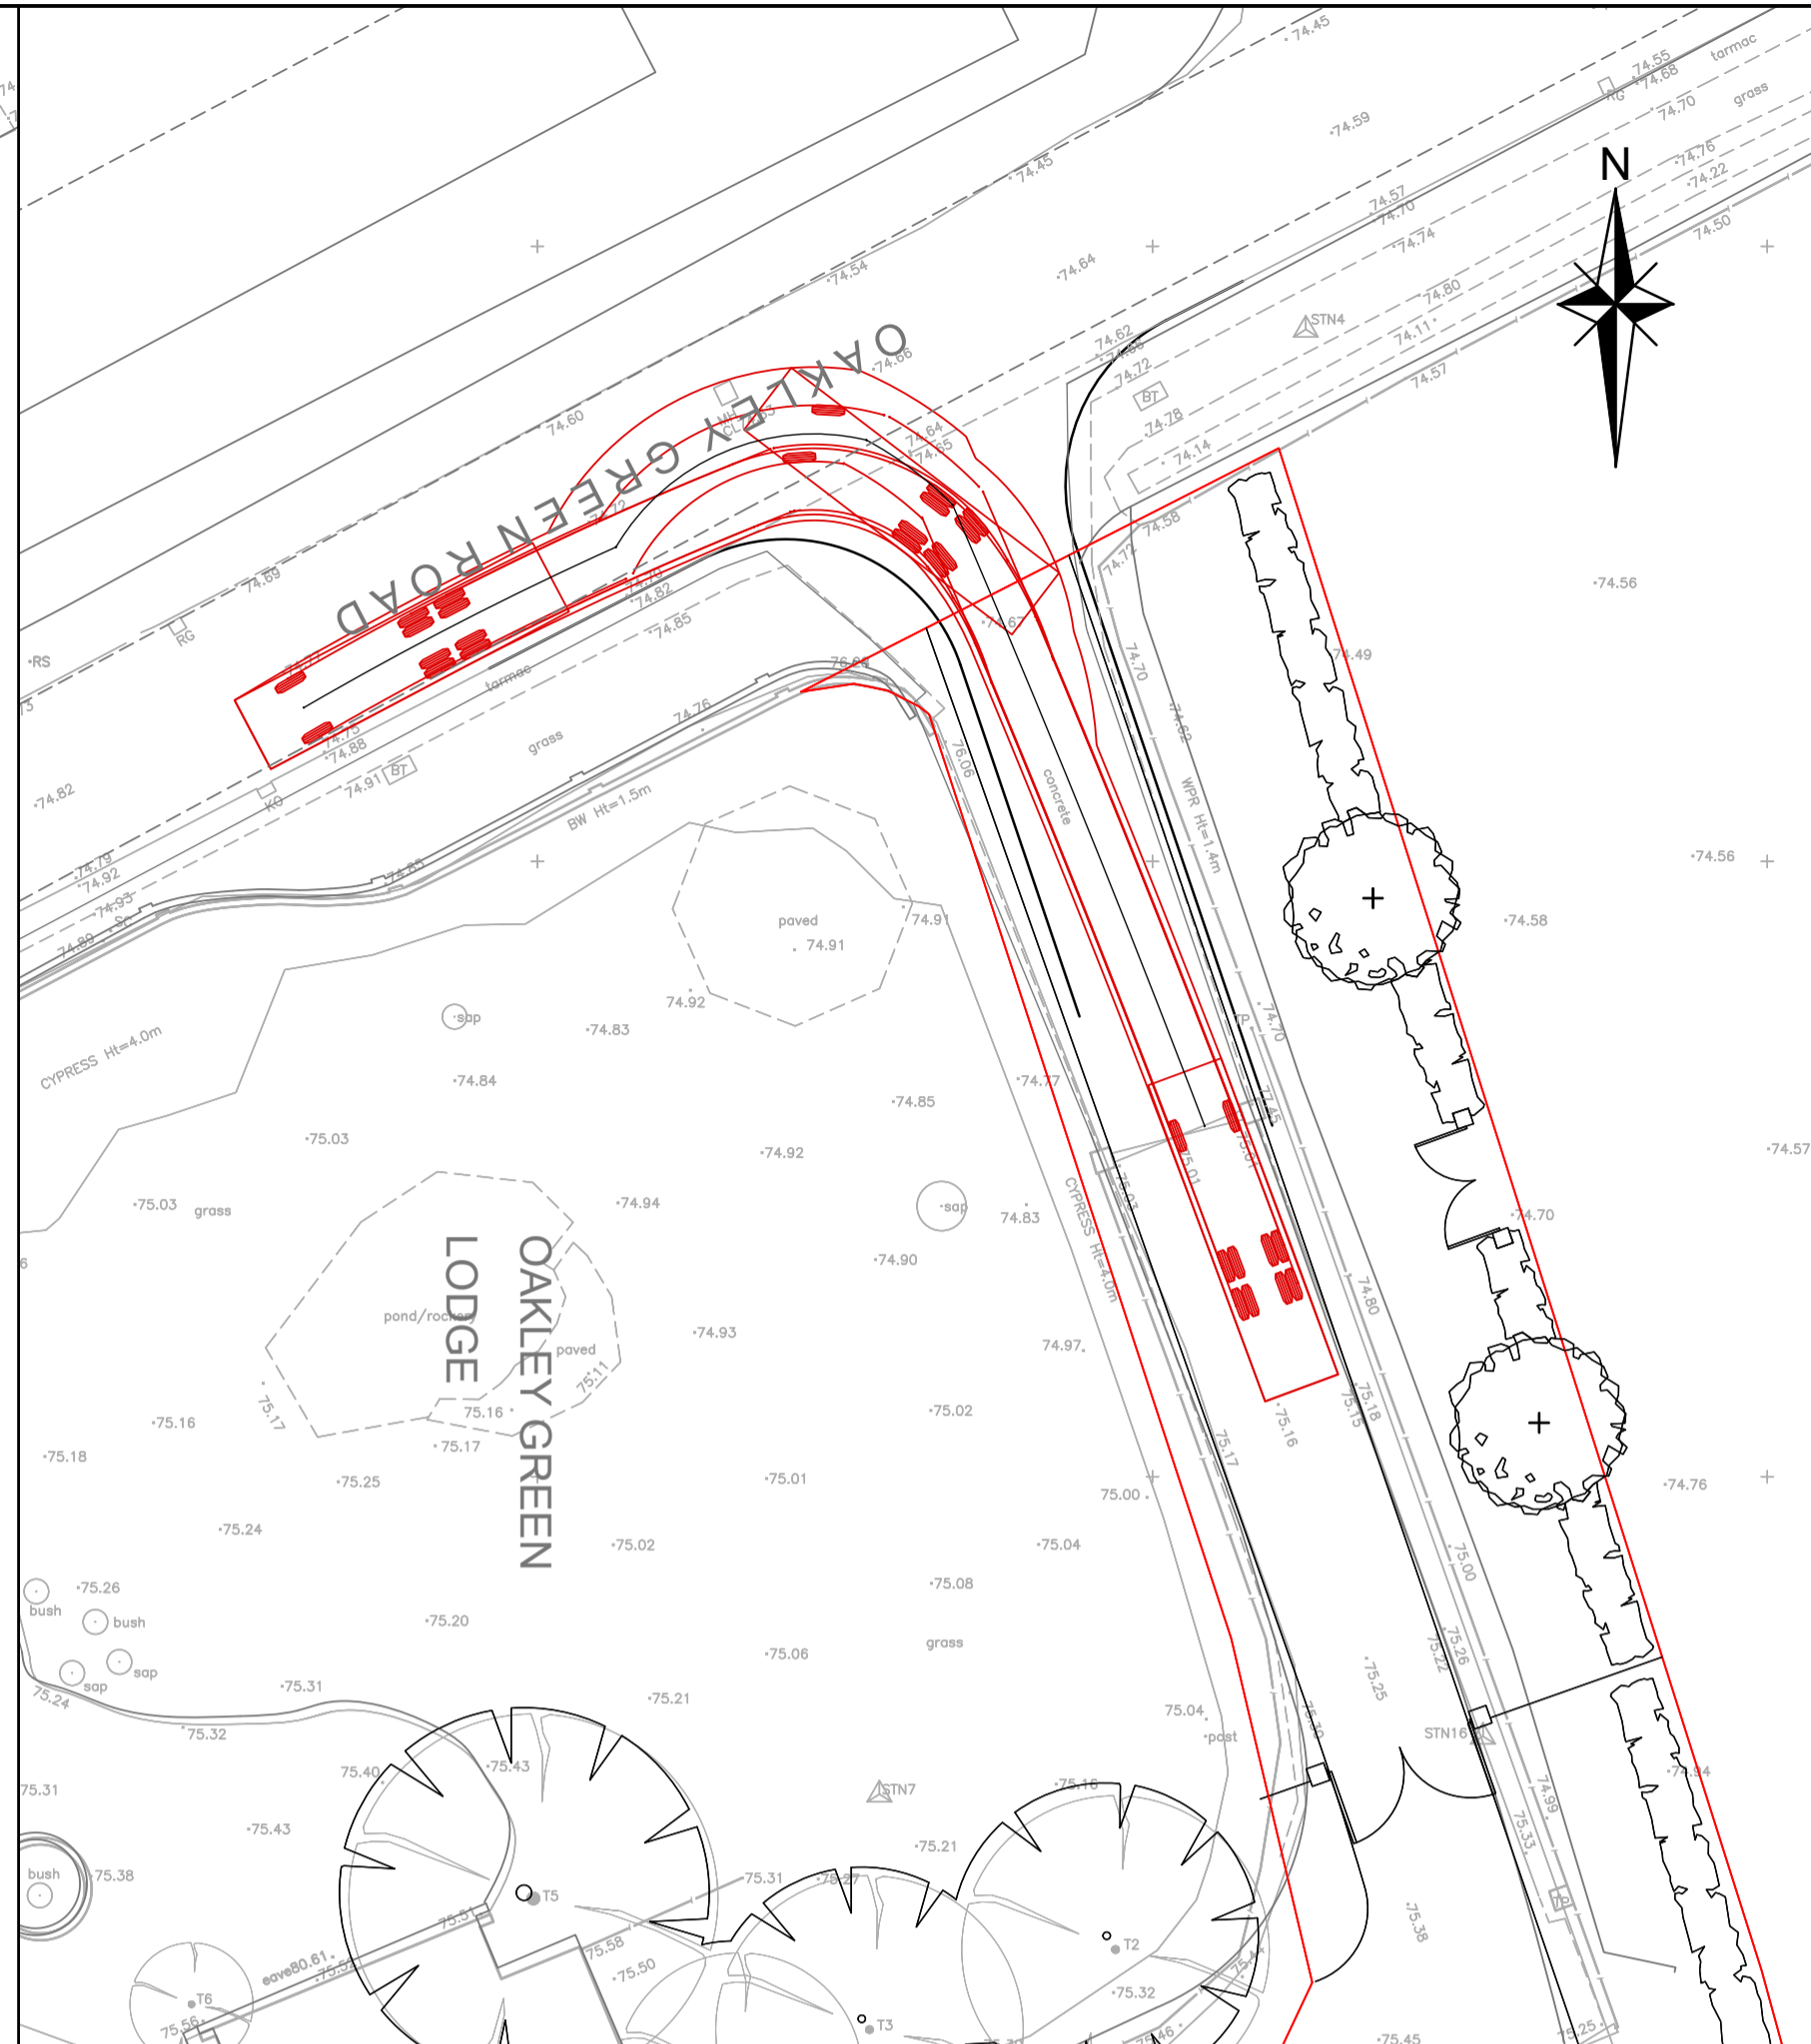

Left turn out of Site

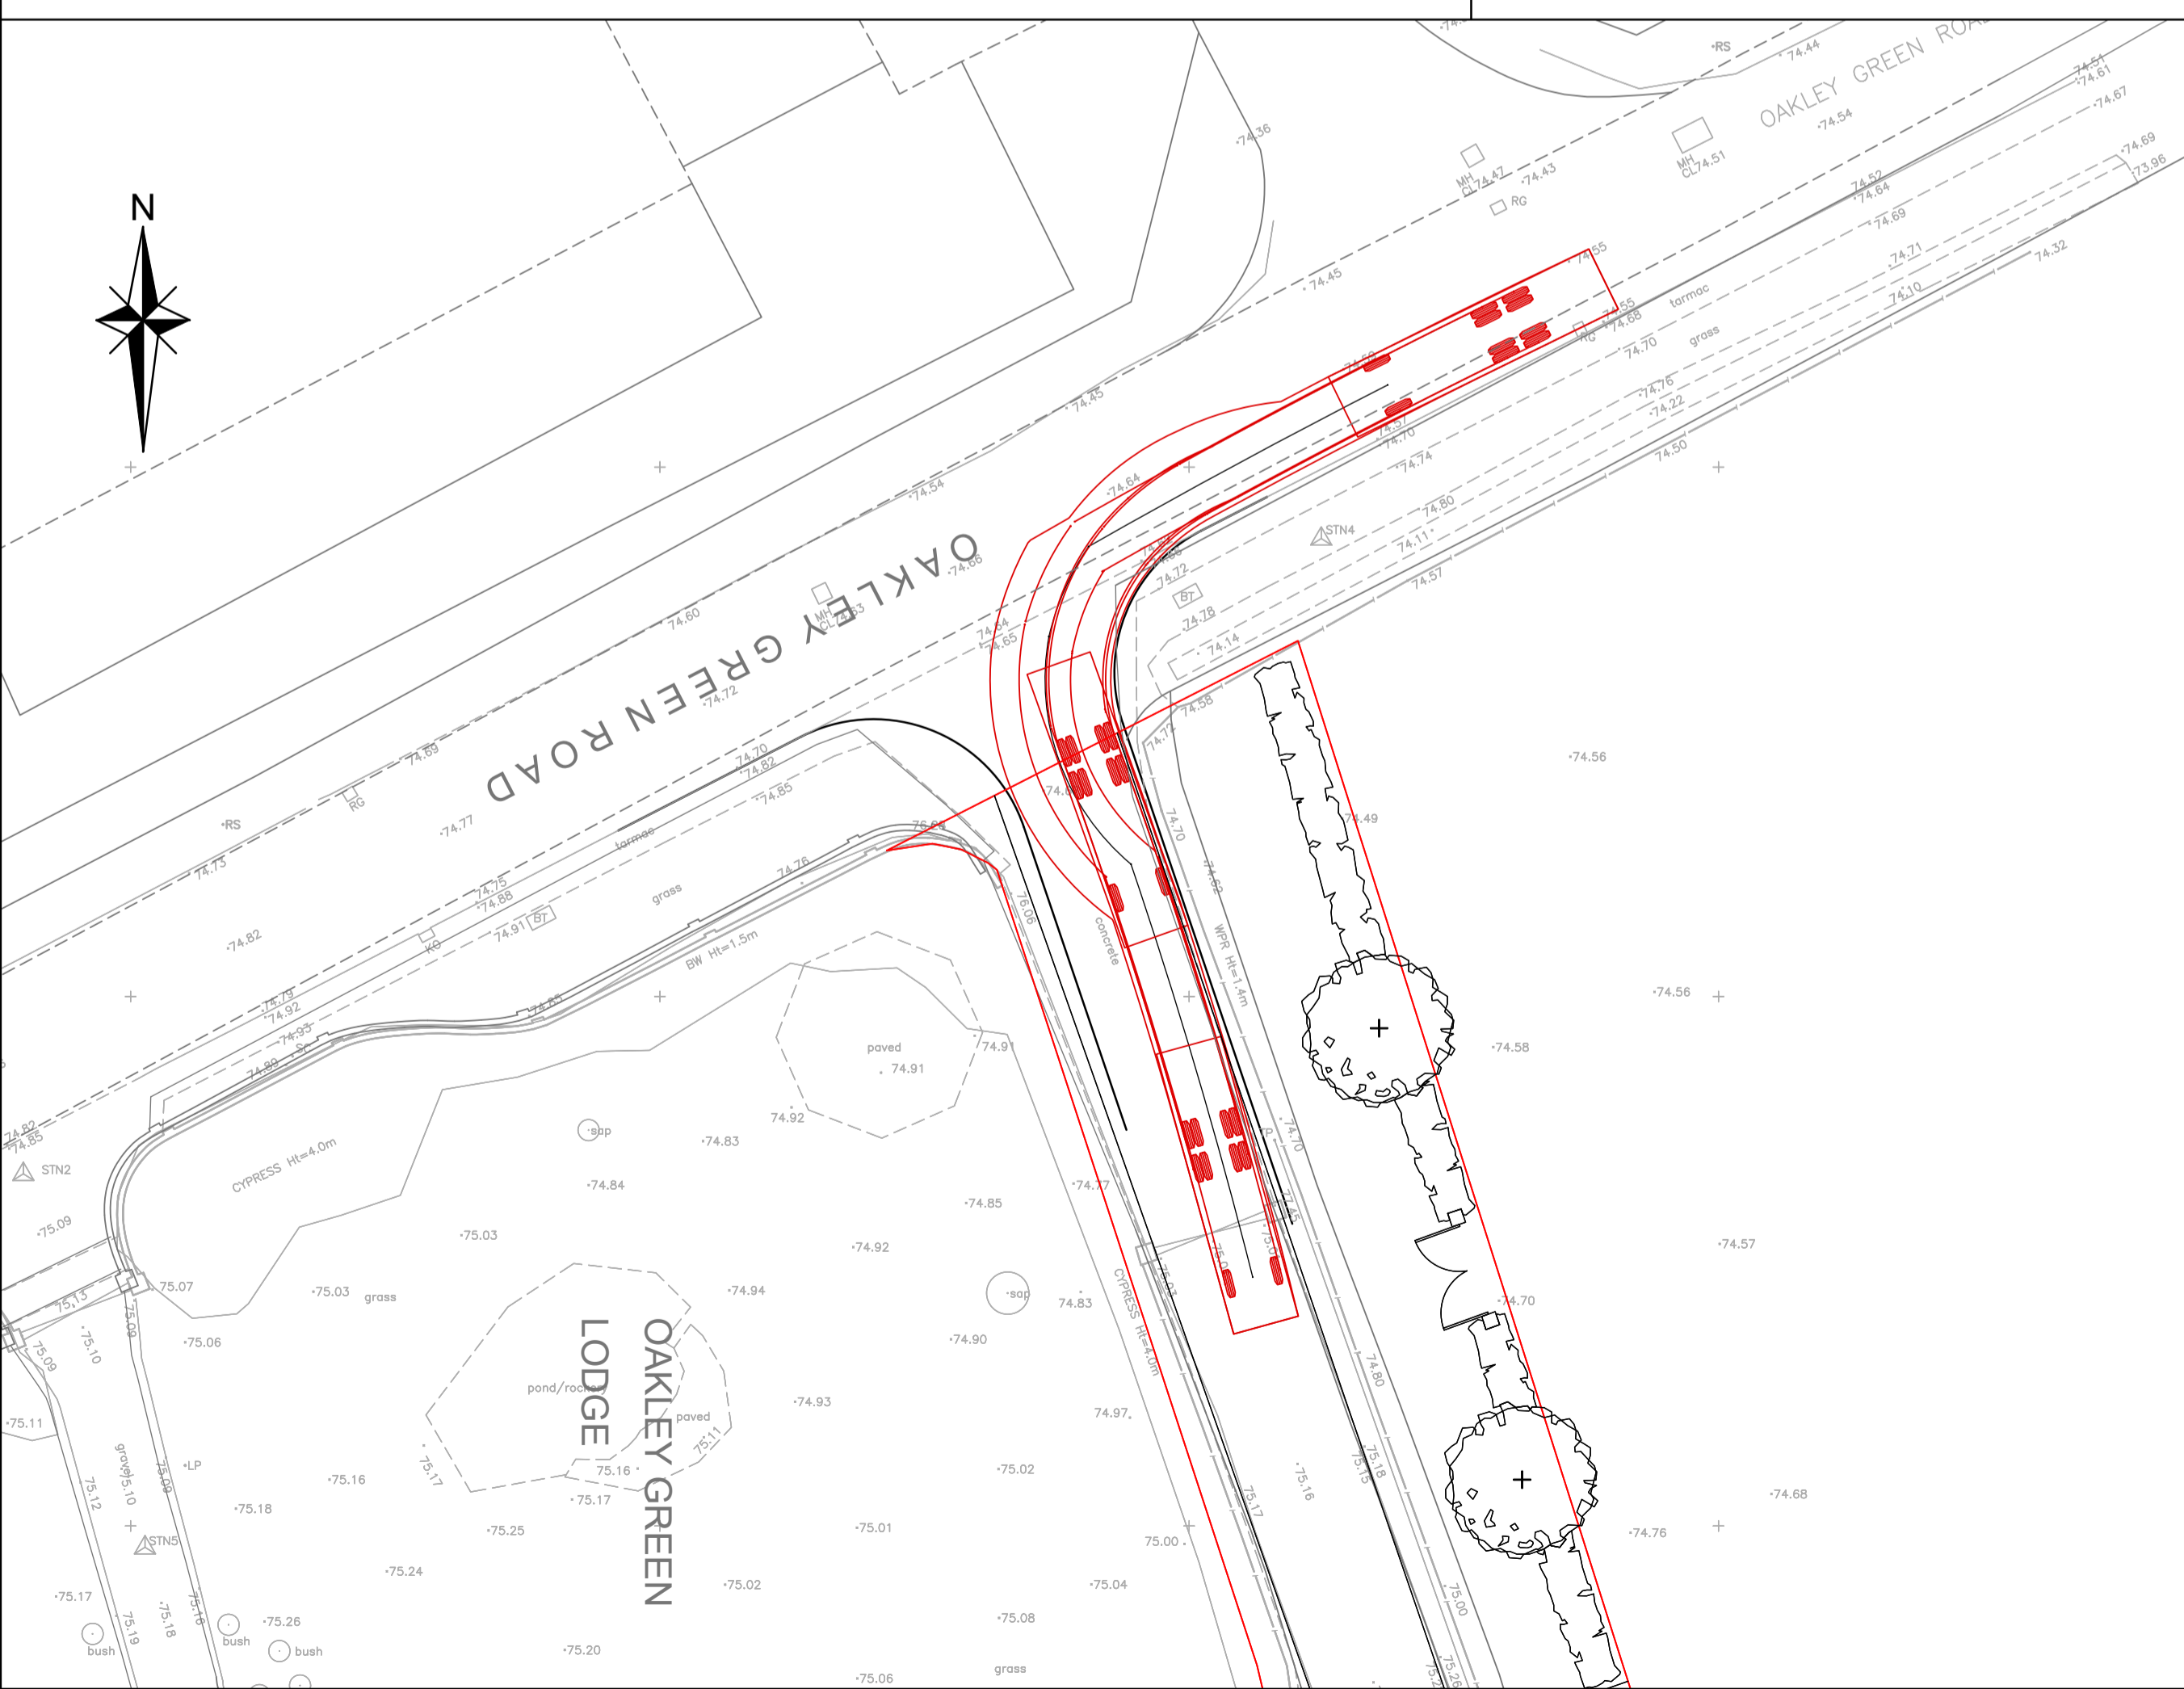

Right turn out of Site



Turning point

A	New Site Layout	MT	TS	GC	Jan 24
Rev	Amendments	Drn	Chk	App	Date



Issued by  Landmark Home Station Road Hook Hampshire RG27 9HA 01256 638429  
 Park Home East Malling Train Estate Braintree Lane Alford Kent ME20 6BN 01732 448120

Job Title  
**Oakley Green Lodge, Oakley Green, Windsor**

Drawing Title  
**Refuse Vehicle Tracking**

Client  
**Westbourne Homes**

Scale	1:200 @A1	Date	Nov 23	Designed	MT
Drawn	MT	Checked	TSH	Approved	GAC

Job No	23/100	Drawing No	23-100-002	Rev	A
--------	--------	------------	------------	-----	---