

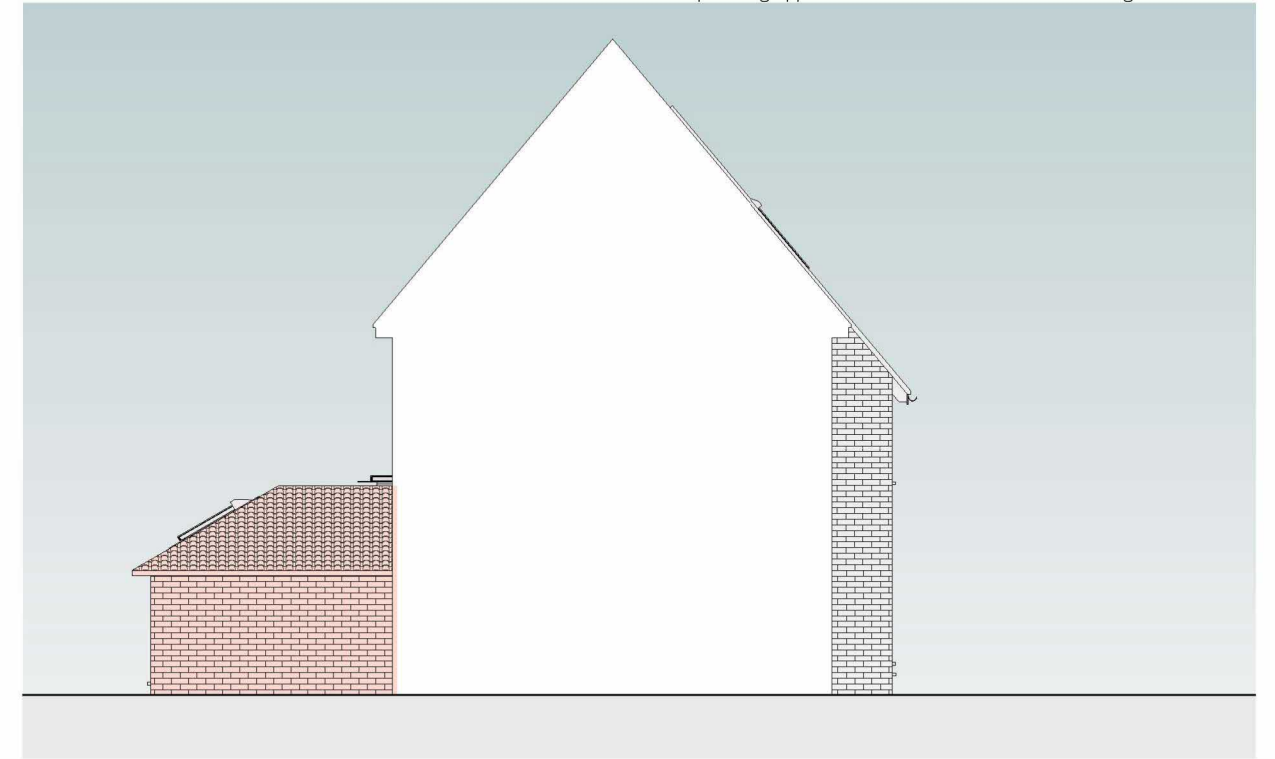
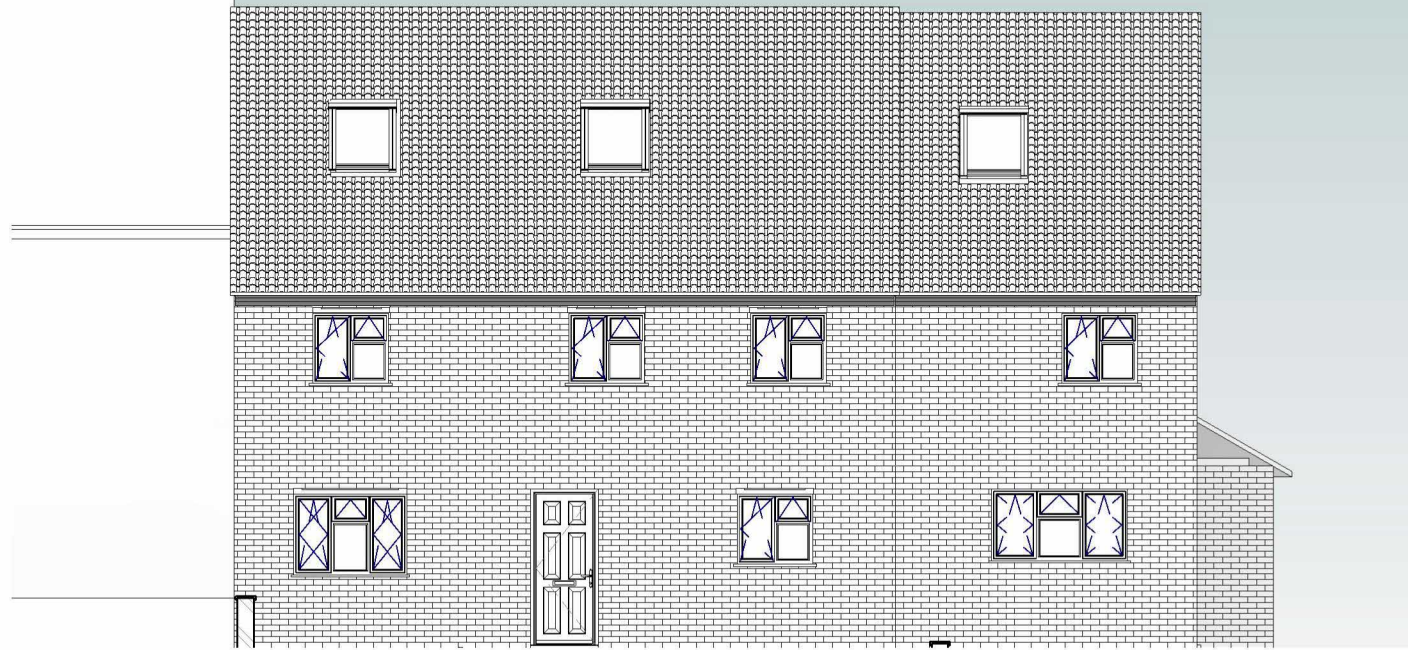


2 Proposed Front
1 : 100

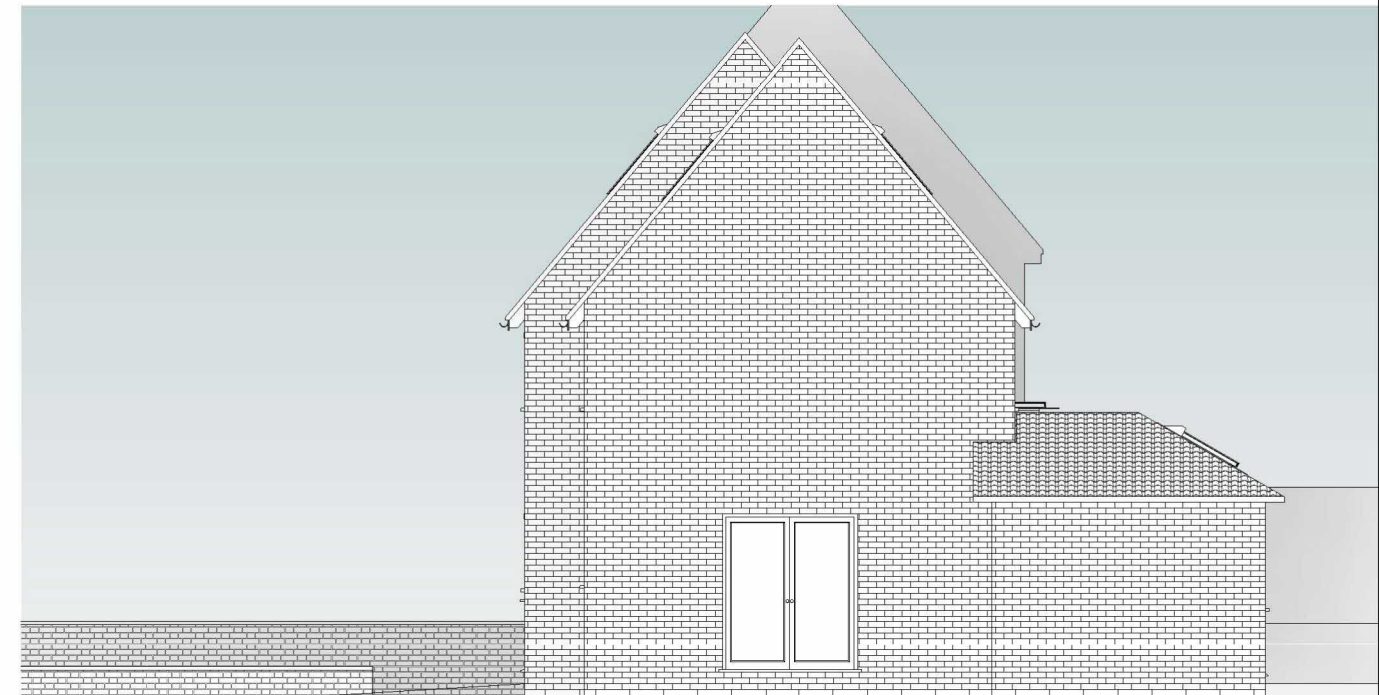

1 Proposed LHS
1 : 100

4 Proposed Rear
1 : 100

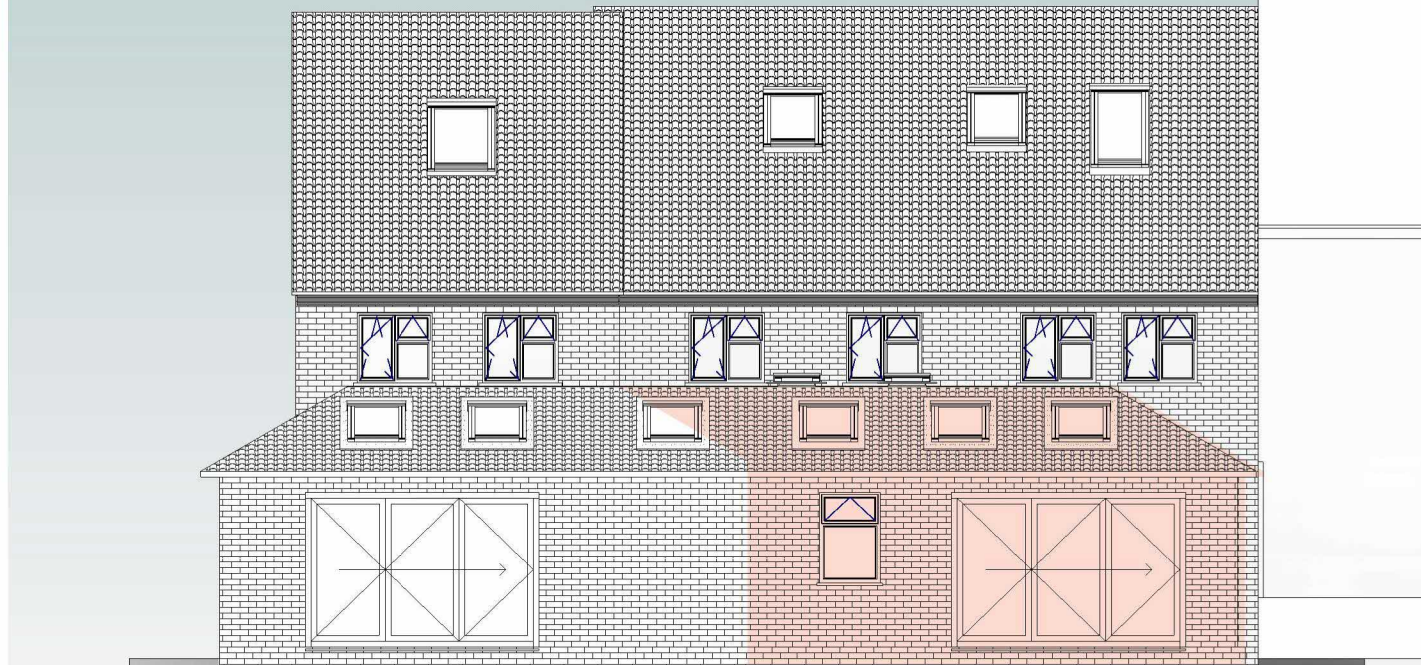

3 Proposed RHS
1 : 100

Notes
Roof tiles to match existing
Brickwork to match existing
Windows & Doors to match existing



LANGLEY
Planning & Design

Copse Farm House, Brookshill Drive, Harrow, HA3 6SB

www.LangleyPlanning.co.uk info@LangleyPlanning.co.uk



1 Townsend West Mill
Buntingford SG9 9LE

Proposed Elevations

Project number 5634586
Date 08/23
Drawn by DKH
Checked by ELG

P102

Scale 1 : 100 @ A3