


P1 Ground Floor
1 : 100



VISUAL SCALE 1:100 @ A3

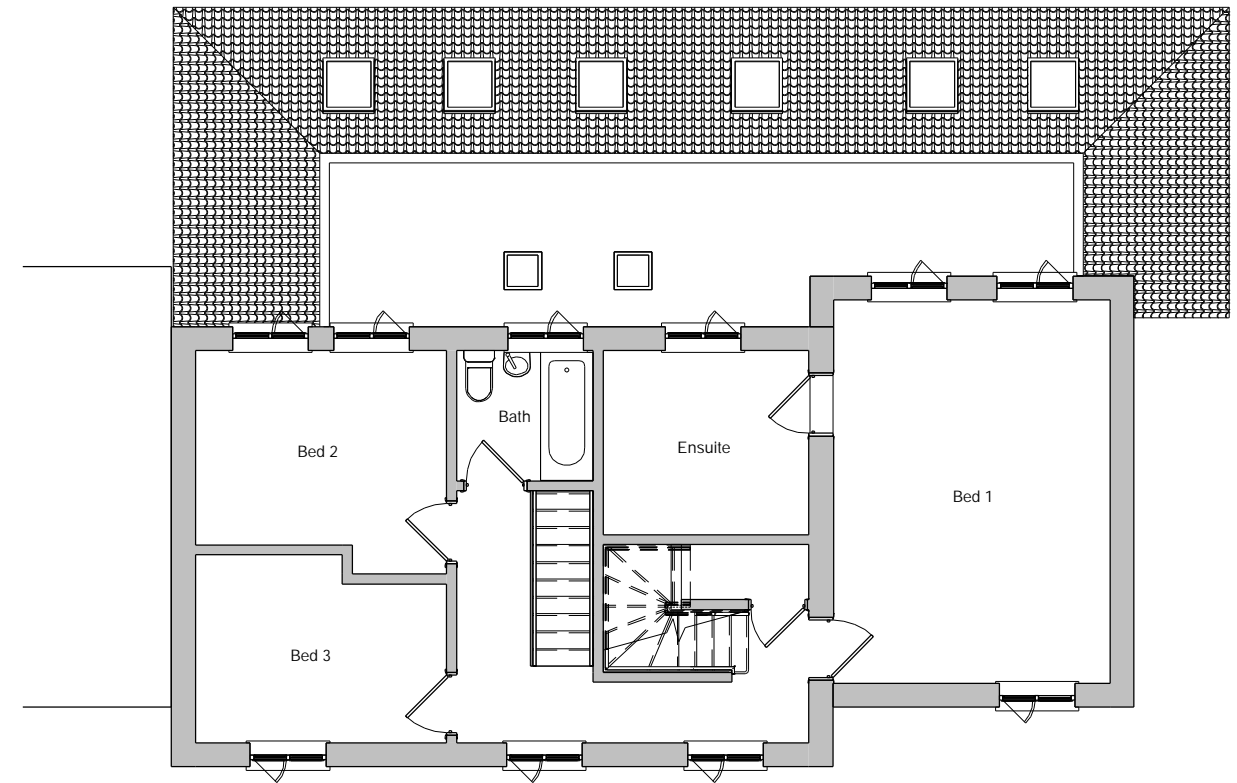

1 First Floor
1 : 100

LANGLEY
Planning & Design

Copse Farm House, Brookshill Drive, Harrow, HA3 6SB

www.LangleyPlanning.co.uk info@LangleyPlanning.co.uk



1 Townsend West Mill
Buntingford SG9 9LE

Proposed Plans

Project number	5634586
Date	08/23
Drawn by	DKH
Checked by	CLT

P101

Scale 1 : 100 @ A3