



**1** Existing Ground Floor  
1 : 100

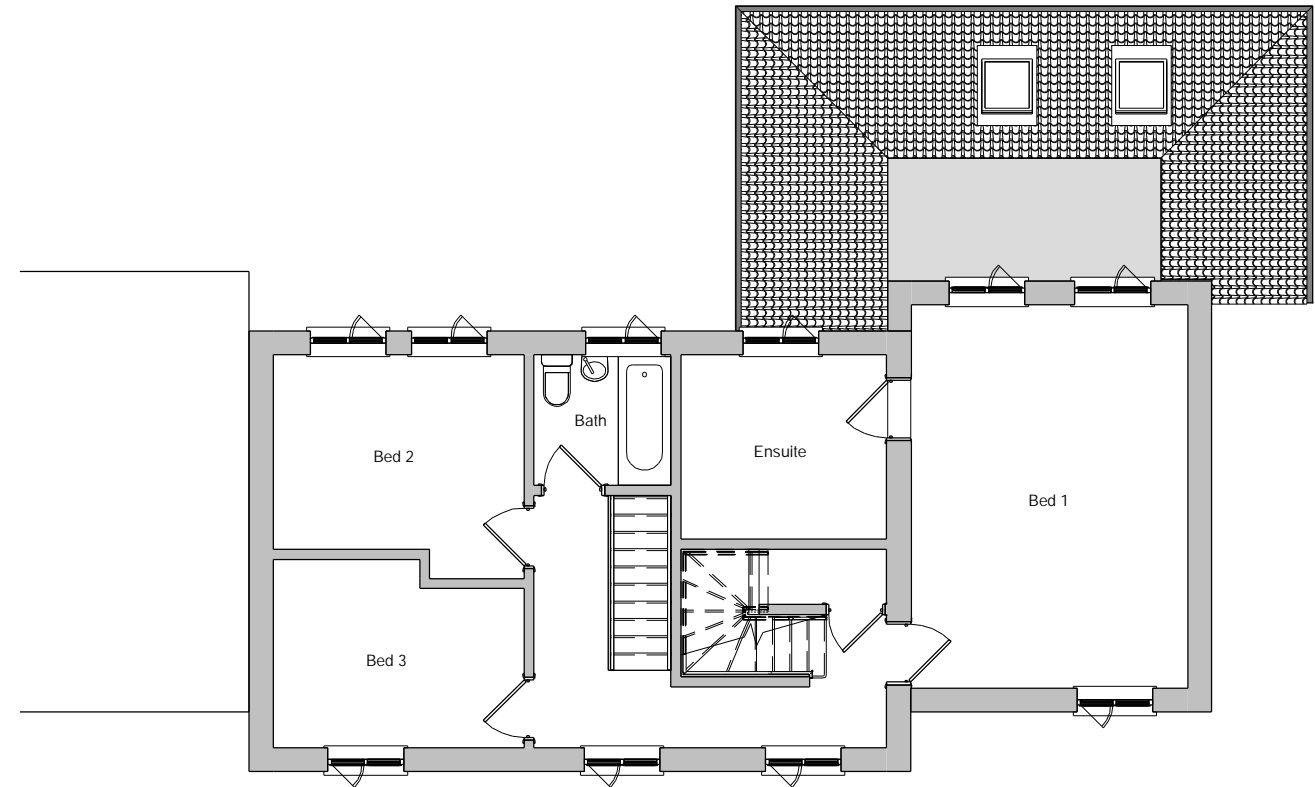

**2** Existing First Floor  
1 : 100

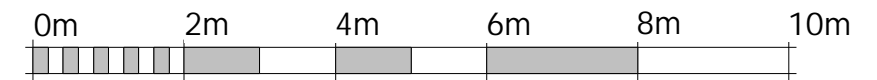

VISUAL SCALE 1:100 @ A3

**LANGLEY**  
Planning & Design

Copse Farm House, Brookshill Drive, Harrow, HA3 6SB

www.LangleyPlanning.co.uk info@LangleyPlanning.co.uk



1 Townsend West Mill  
Buntingford SG9 9LE

Existing Plans

|                |         |
|----------------|---------|
| Project number | 5634586 |
| Date           | 08/23   |
| Drawn by       | DKH     |
| Checked by     | CLT     |

**E100**

Scale 1 : 100 @ A3