


Mapping contents © Crown copyright and database rights 2024 Ordnance Survey 100035207

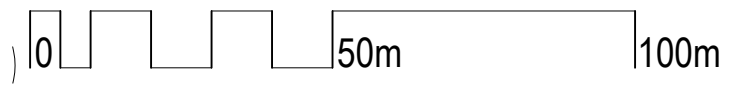

**notes:** © Copyright Reserved  
1. This drawing is the copyright of vision architects limited  
2. DO NOT copy, alter or reproduced in any way or pass to a third party without written authority  
~~3. DO NOT scale these drawings dimensions to be checked on site prior to commencing any work~~  
4. READ in conjunction with other Consultants documentation & drawings regarding this project  
5. DISCREPANCIES should be reported in writing to the project architect or engineer immediately  
MODEL FILE REFERENCE - 240002-A-P-PL\_RIBA03

|      |                |            |     |    |
|------|----------------|------------|-----|----|
| A    | Planning issue | 2024.02.01 | AJC | dp |
| rev. | description    | date       | by  | ch |

|          |             |          |  |
|----------|-------------|----------|--|
| scale:   | 1:1250 @ A3 | client:  | Mr R. Duke   |
| date:    | 2024.02     | project: | Lime Wood, The Woods, Ampfield Hill, Ampfield. SO51 9BD. |
| drawn:   | AJC         | drawing: | Site Location Plan                                       |
| checked: | dp          | status:  | RIBA STAGE 03 - Planning                                 |

scale: 1:1250 @ A3 client: Mr R. Duke  
date: 2024.02 project: Lime Wood, The Woods, Ampfield Hill, Ampfield. SO51 9BD.  
drawn: AJC drawing: Site Location Plan  
checked: dp status: RIBA STAGE 03 - Planning

wessex house upper market street eastleigh hampshire SO50 9FD  
t: 01794 830660 w: www.vision-architects.co.uk

drawing no.: 240002-A-PL-001 revision: A