




New window to kitchen side wall

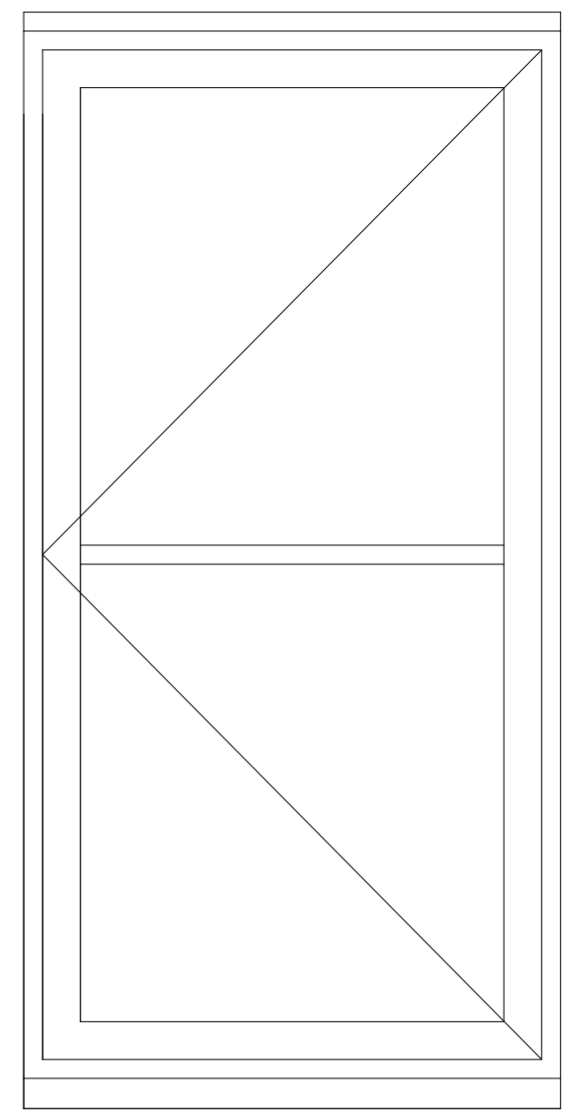


Replacement window to utility

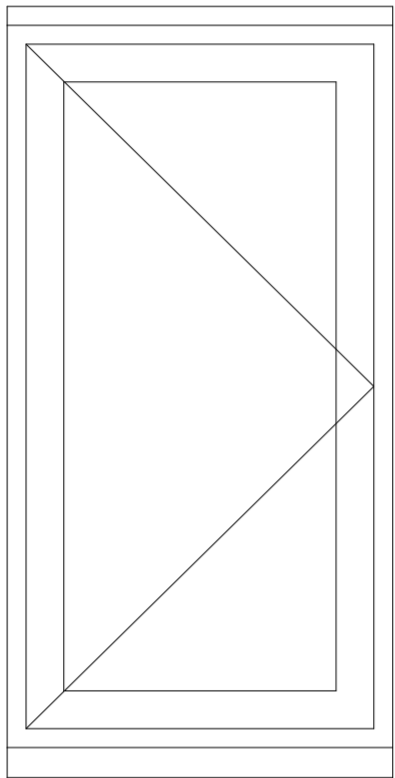


Replacement window to utility room

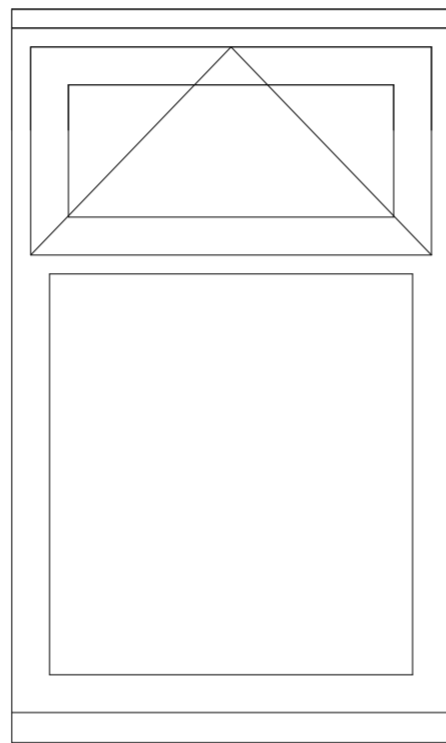


Replacement window to wc off utility room

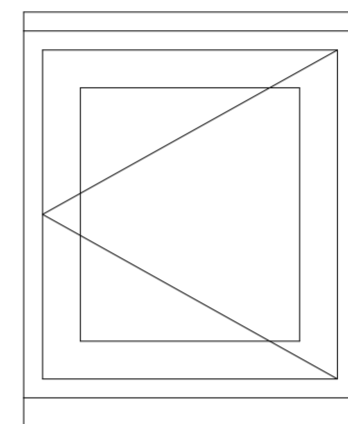


Replacement window to bedroom 2 en-suite

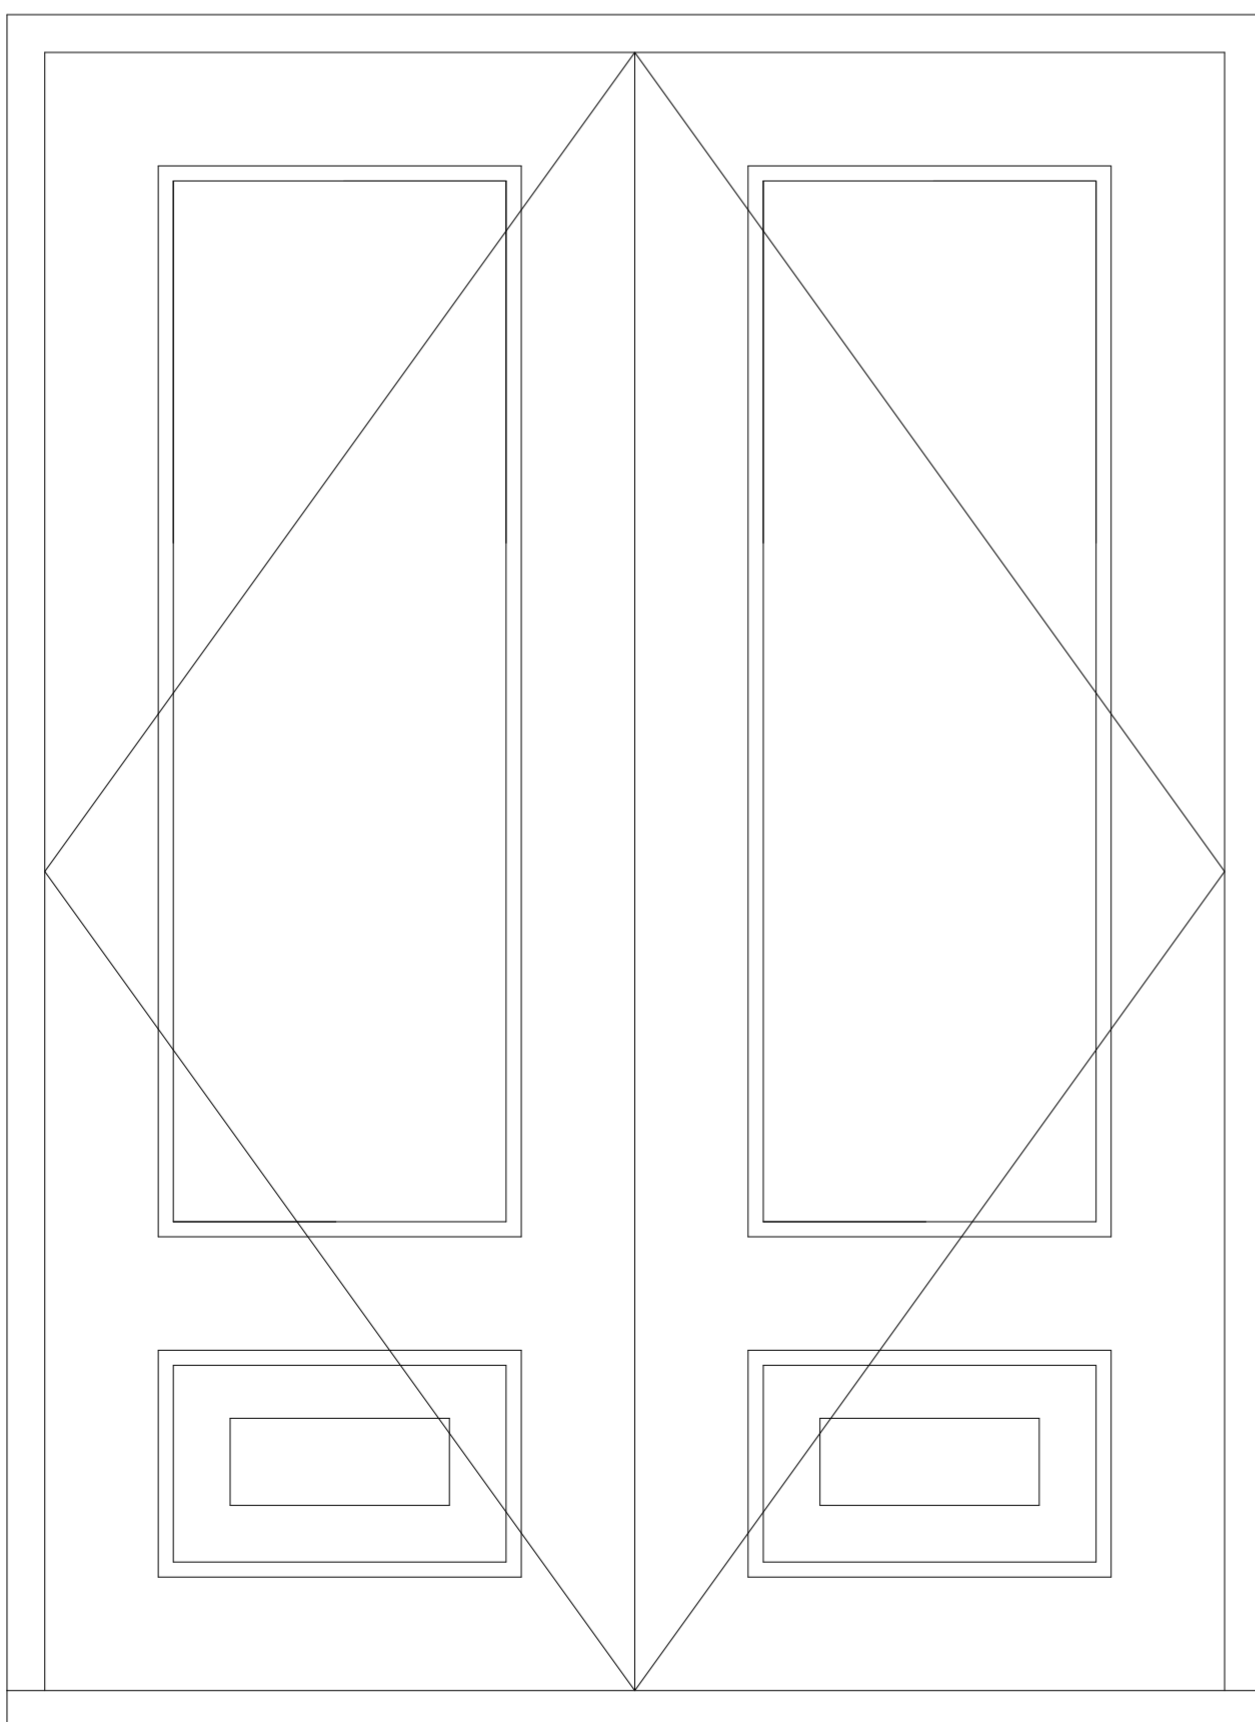

New French Windows to breakfast area

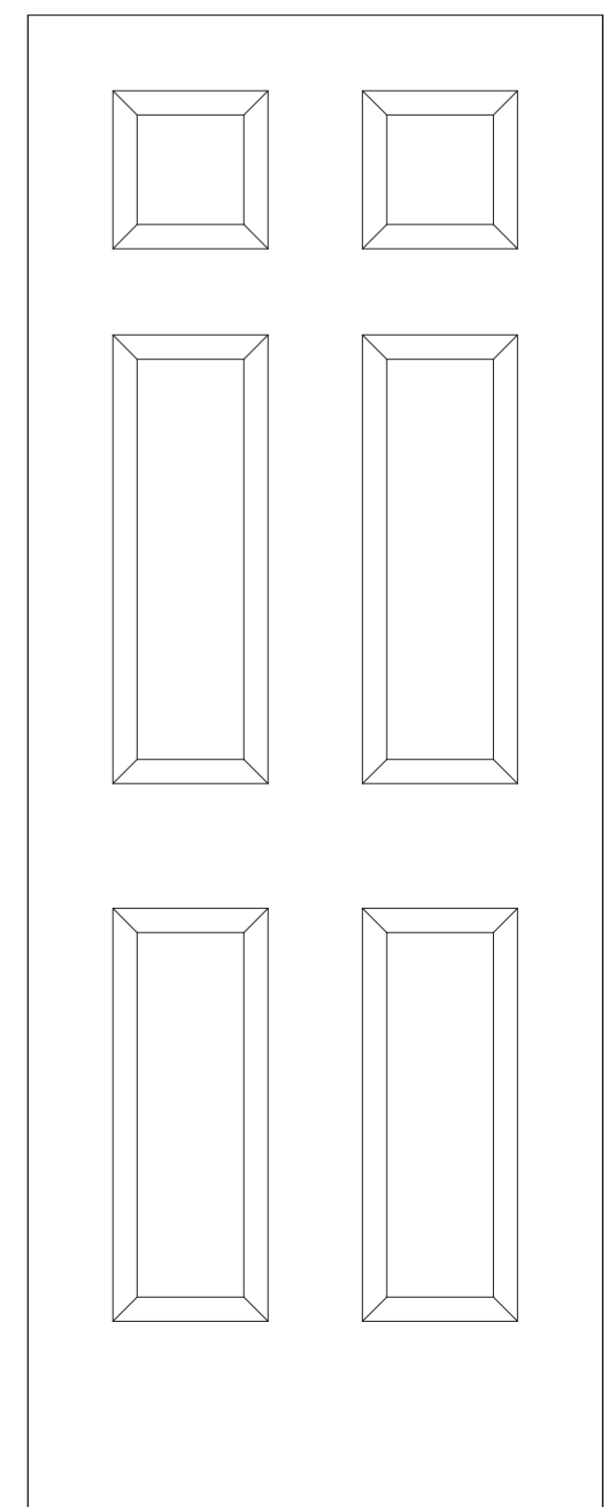

Typical 6 panel Georgian door
(reclaimed doors will vary)

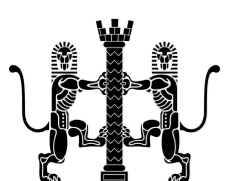

R.R.RIMMER

B.A., Dip. Arch., R.I.B.A.

CHARTERED ARCHITECT

24 Whitecourt
Uley
Dursley
Gloucestershire GL11 5TG
Tel: (01453) 861083

LANCASTER HOUSE, BRISTOL ROAD, THORNBURY BS35 3JA
(Grade II Listed Building)

New and replacement timber window and door elevations
A2 - Drg. No. 1694/14

1:10

0

100mm

200mm

300mm

400mm