




EXISTING PLAN LAYOUT

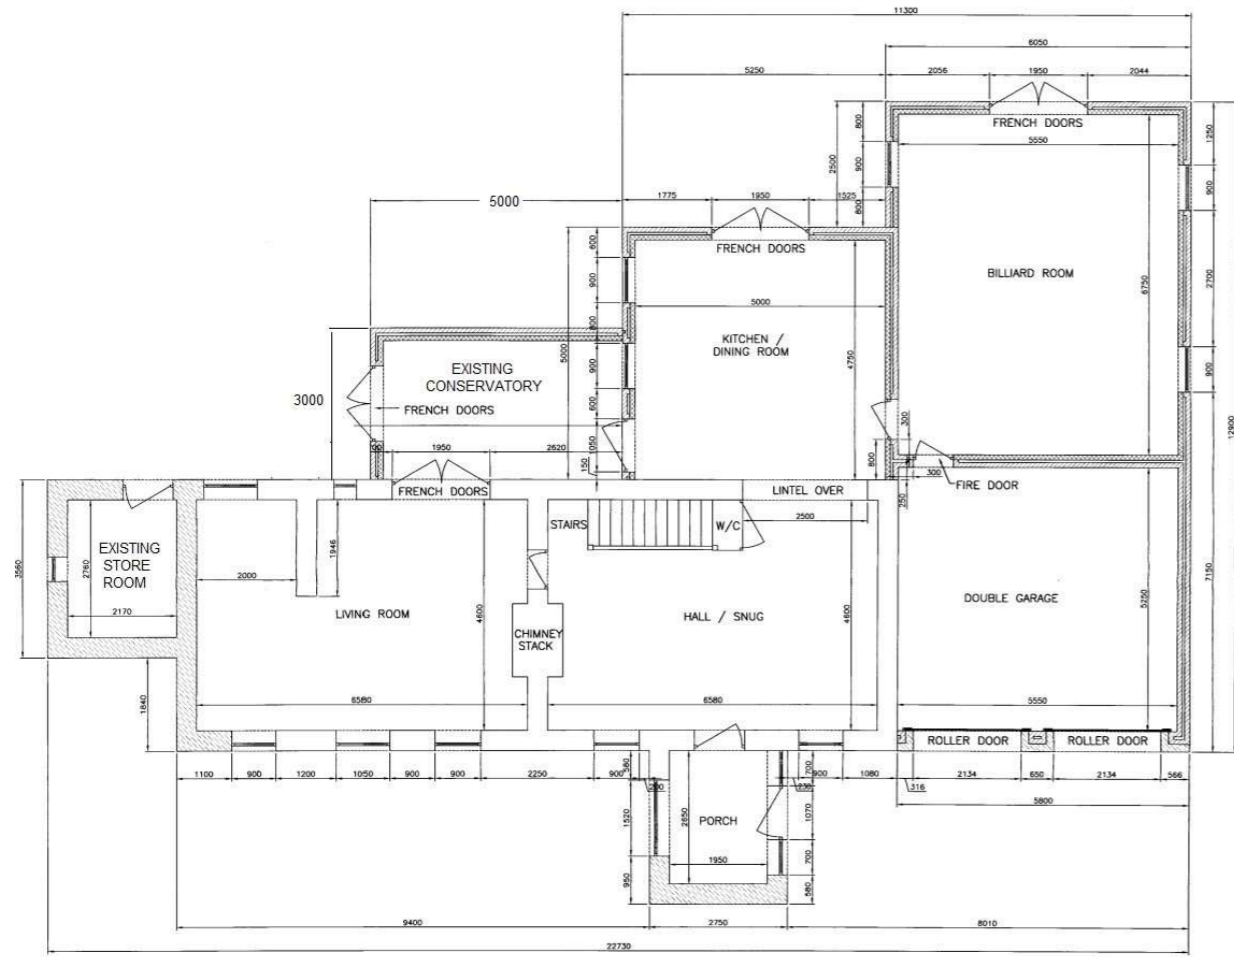

EXISTING ELEVATIONS

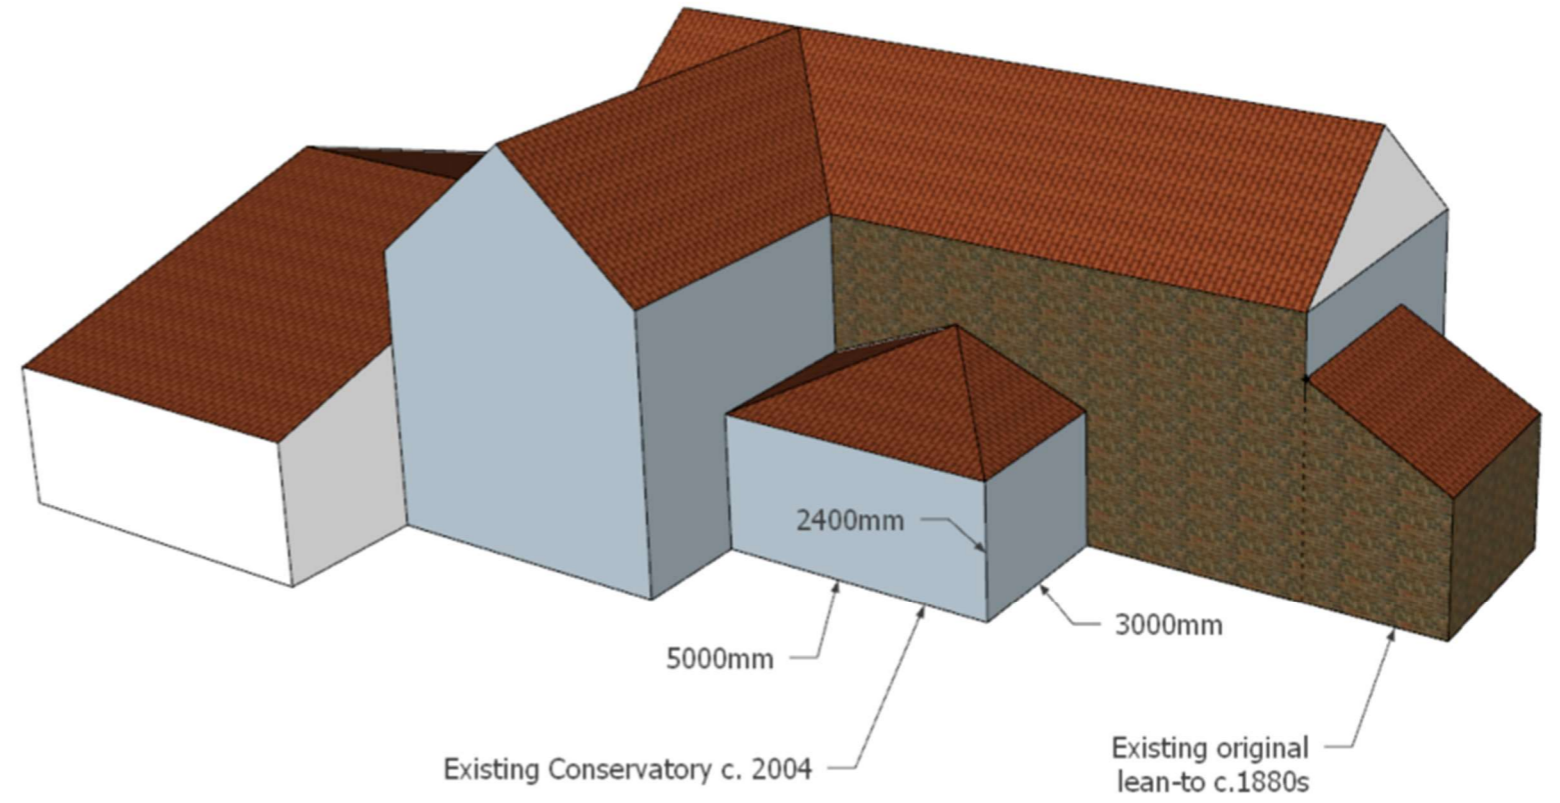

NEW PROPOSED PLAN LAYOUT

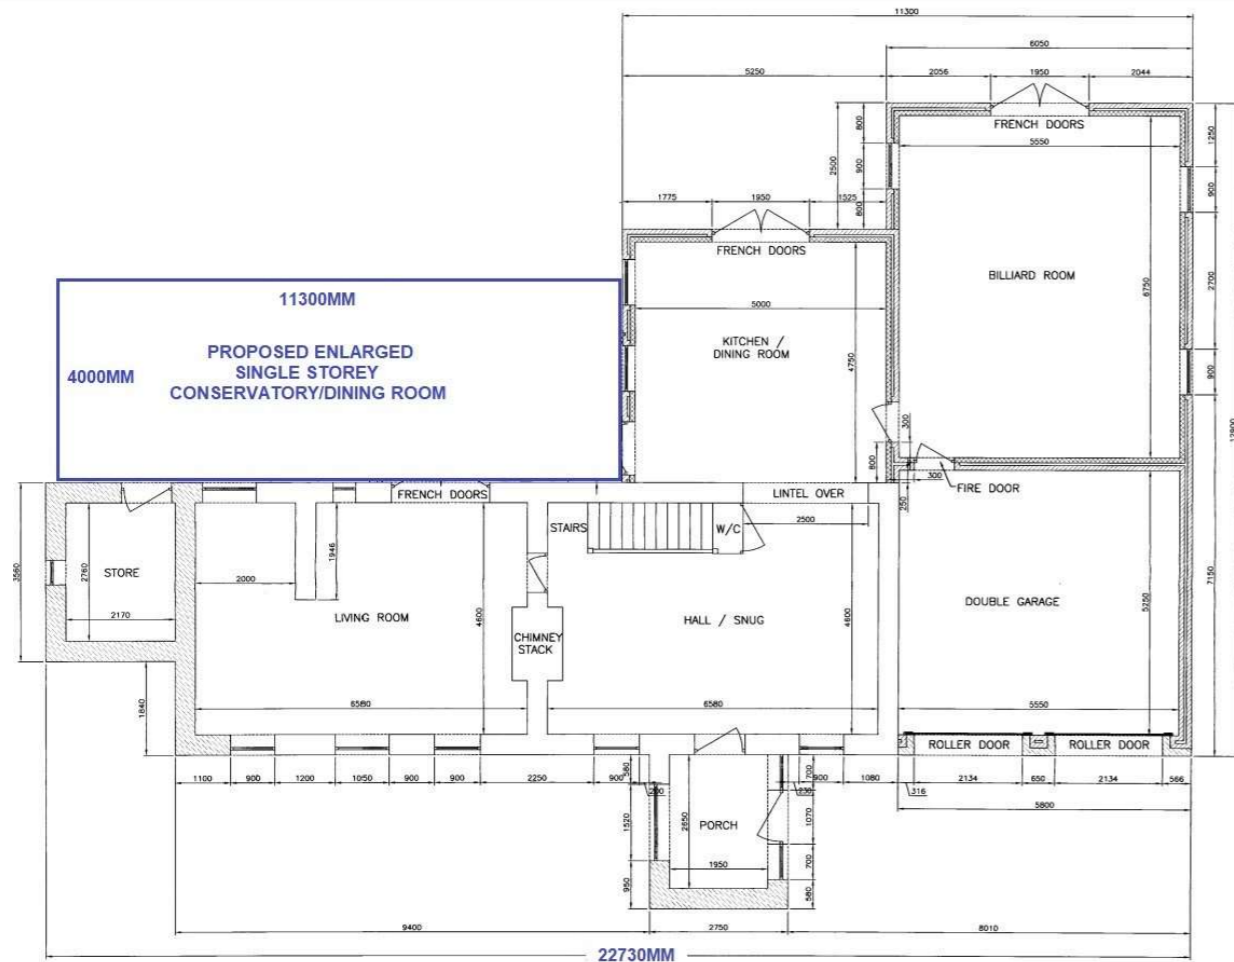

PROPOSED ELEVATIONS

