




terrace 2

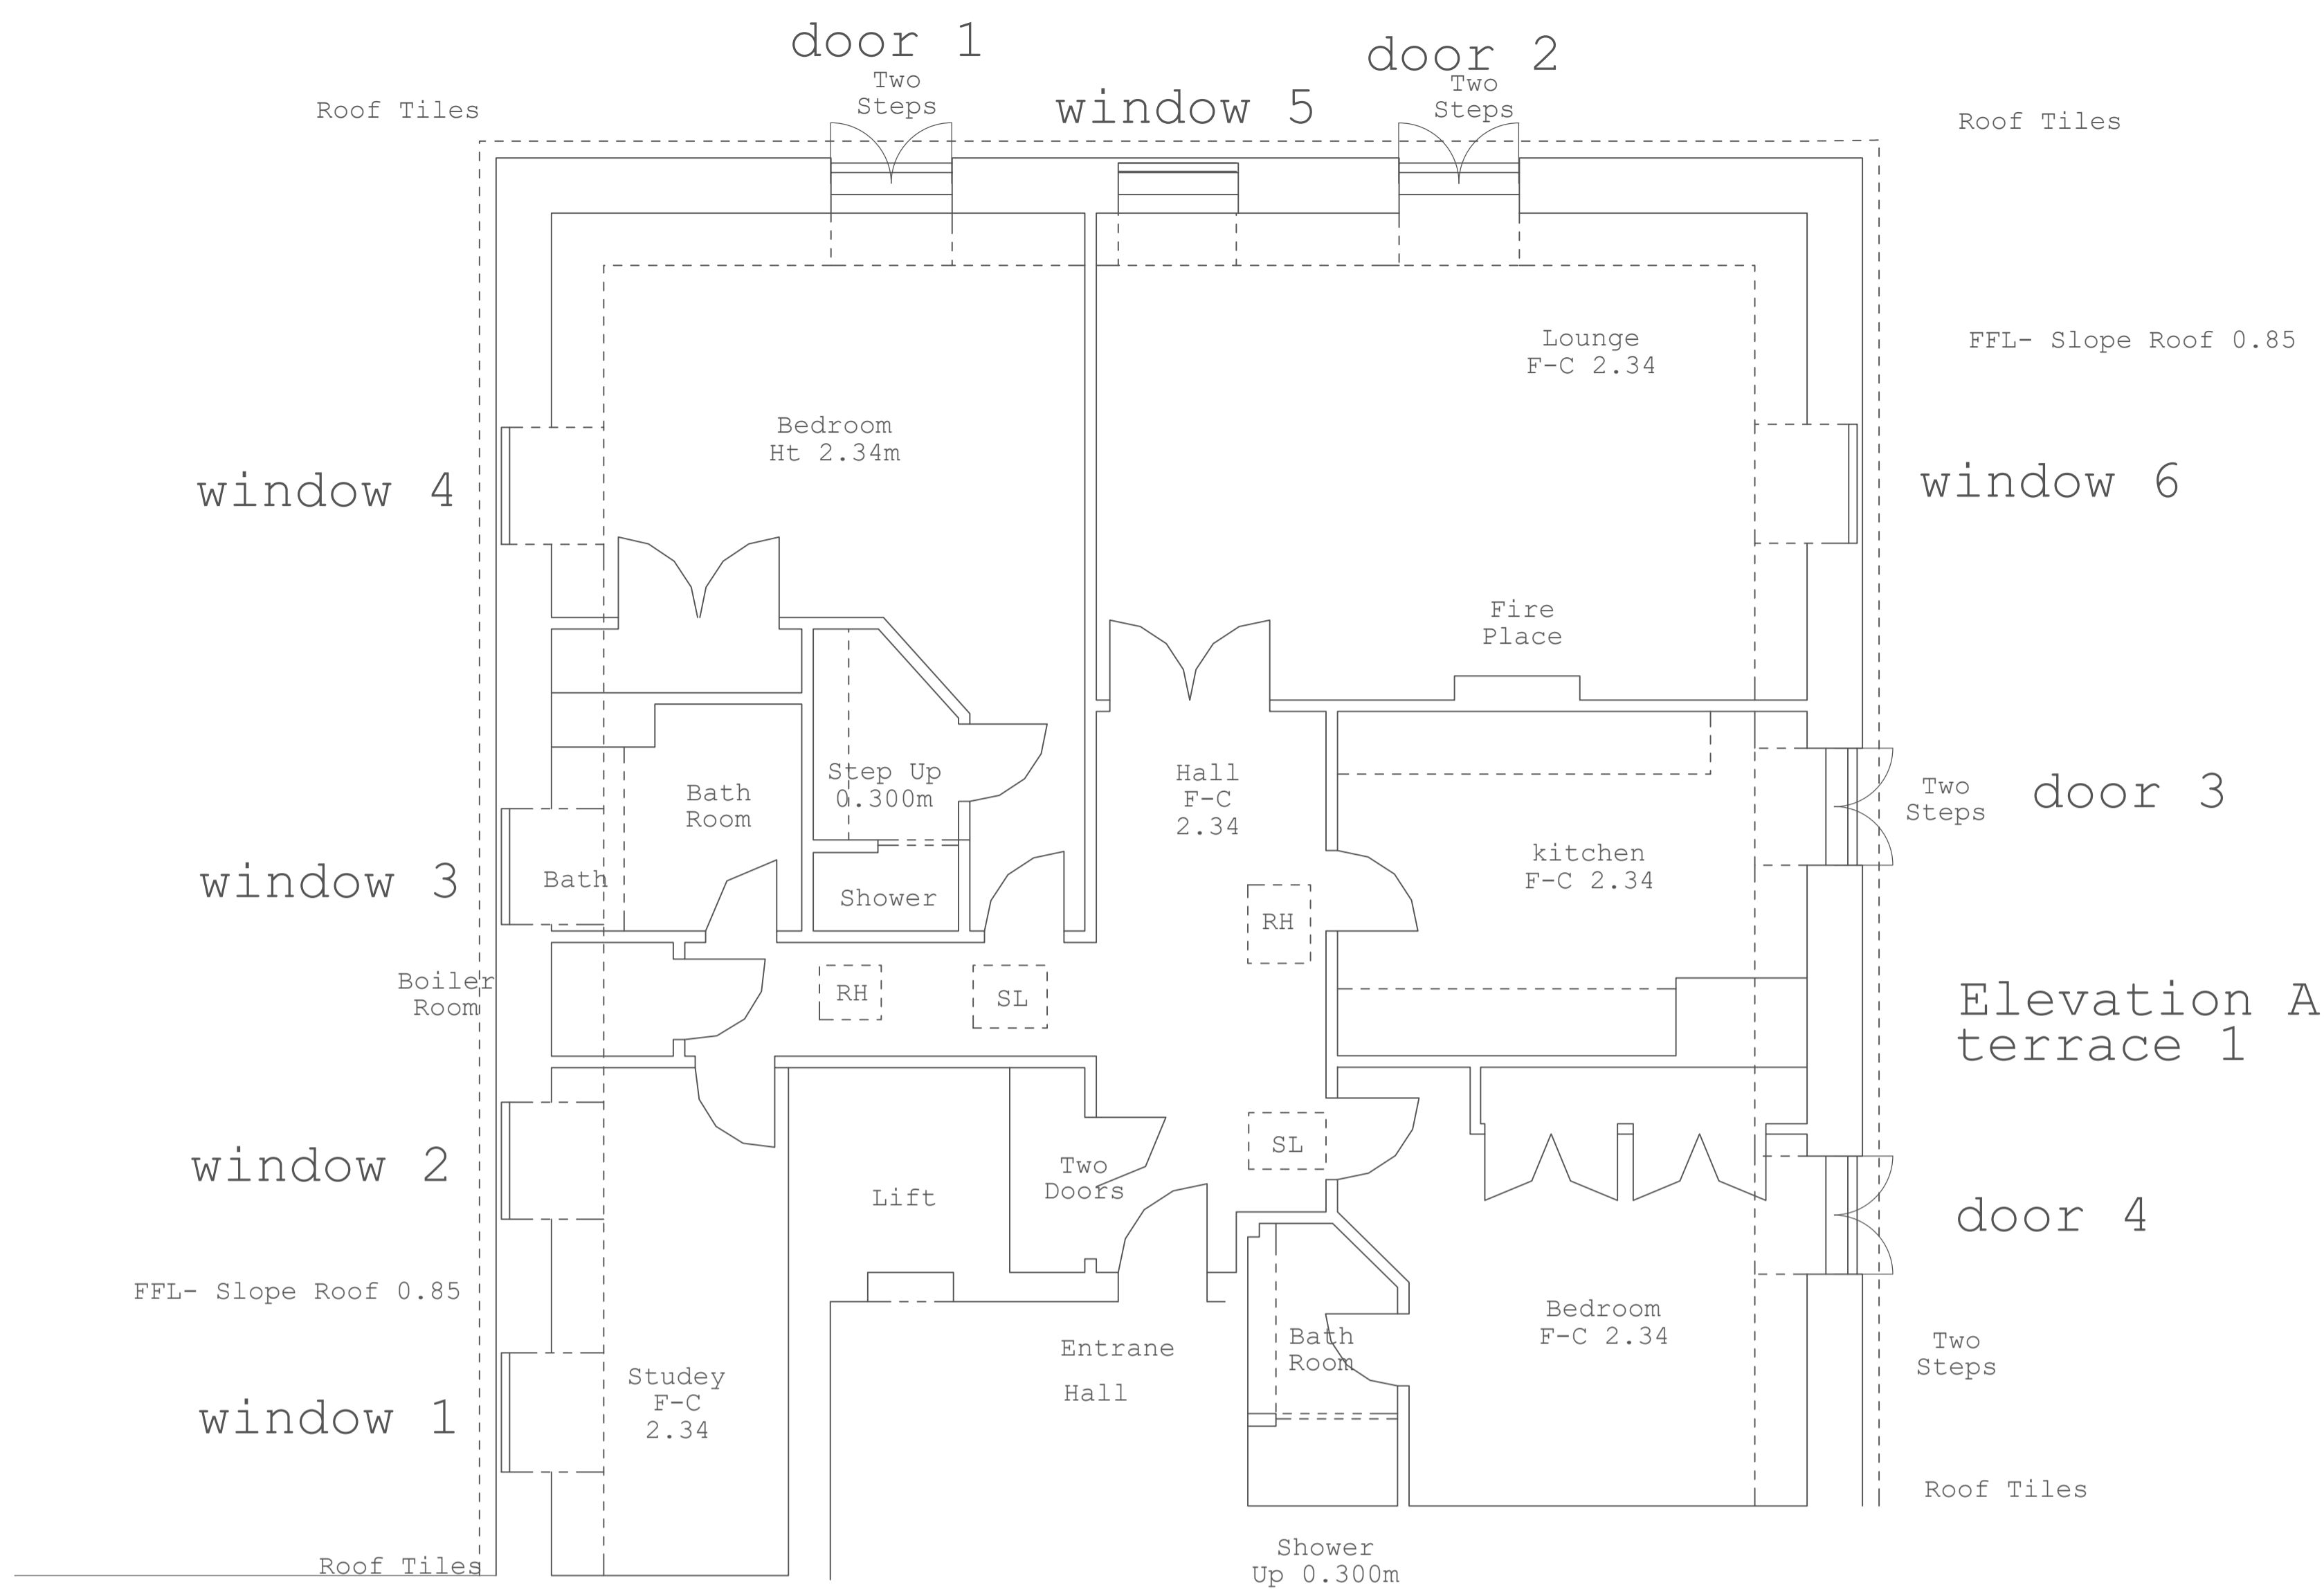


EXISTING PLAN

Key
RH Roof Hatch
SL Sky 1
Window


FFL To Roof Beam Top 2.40

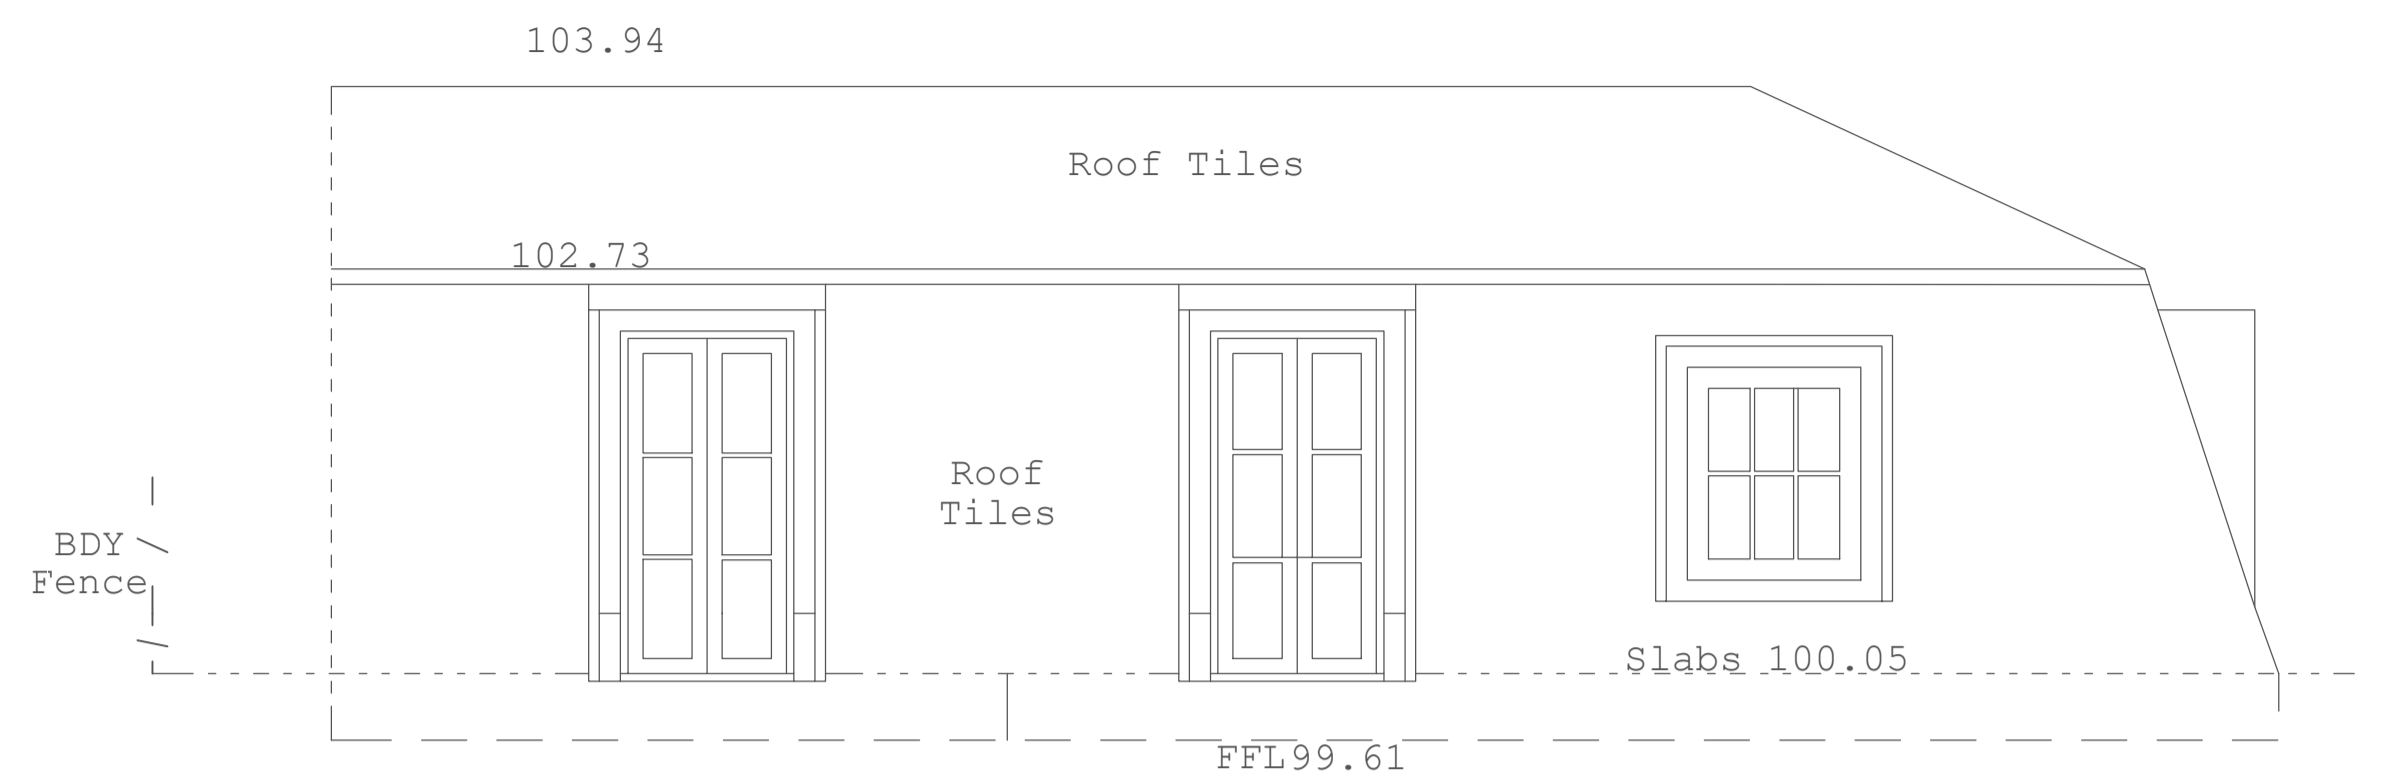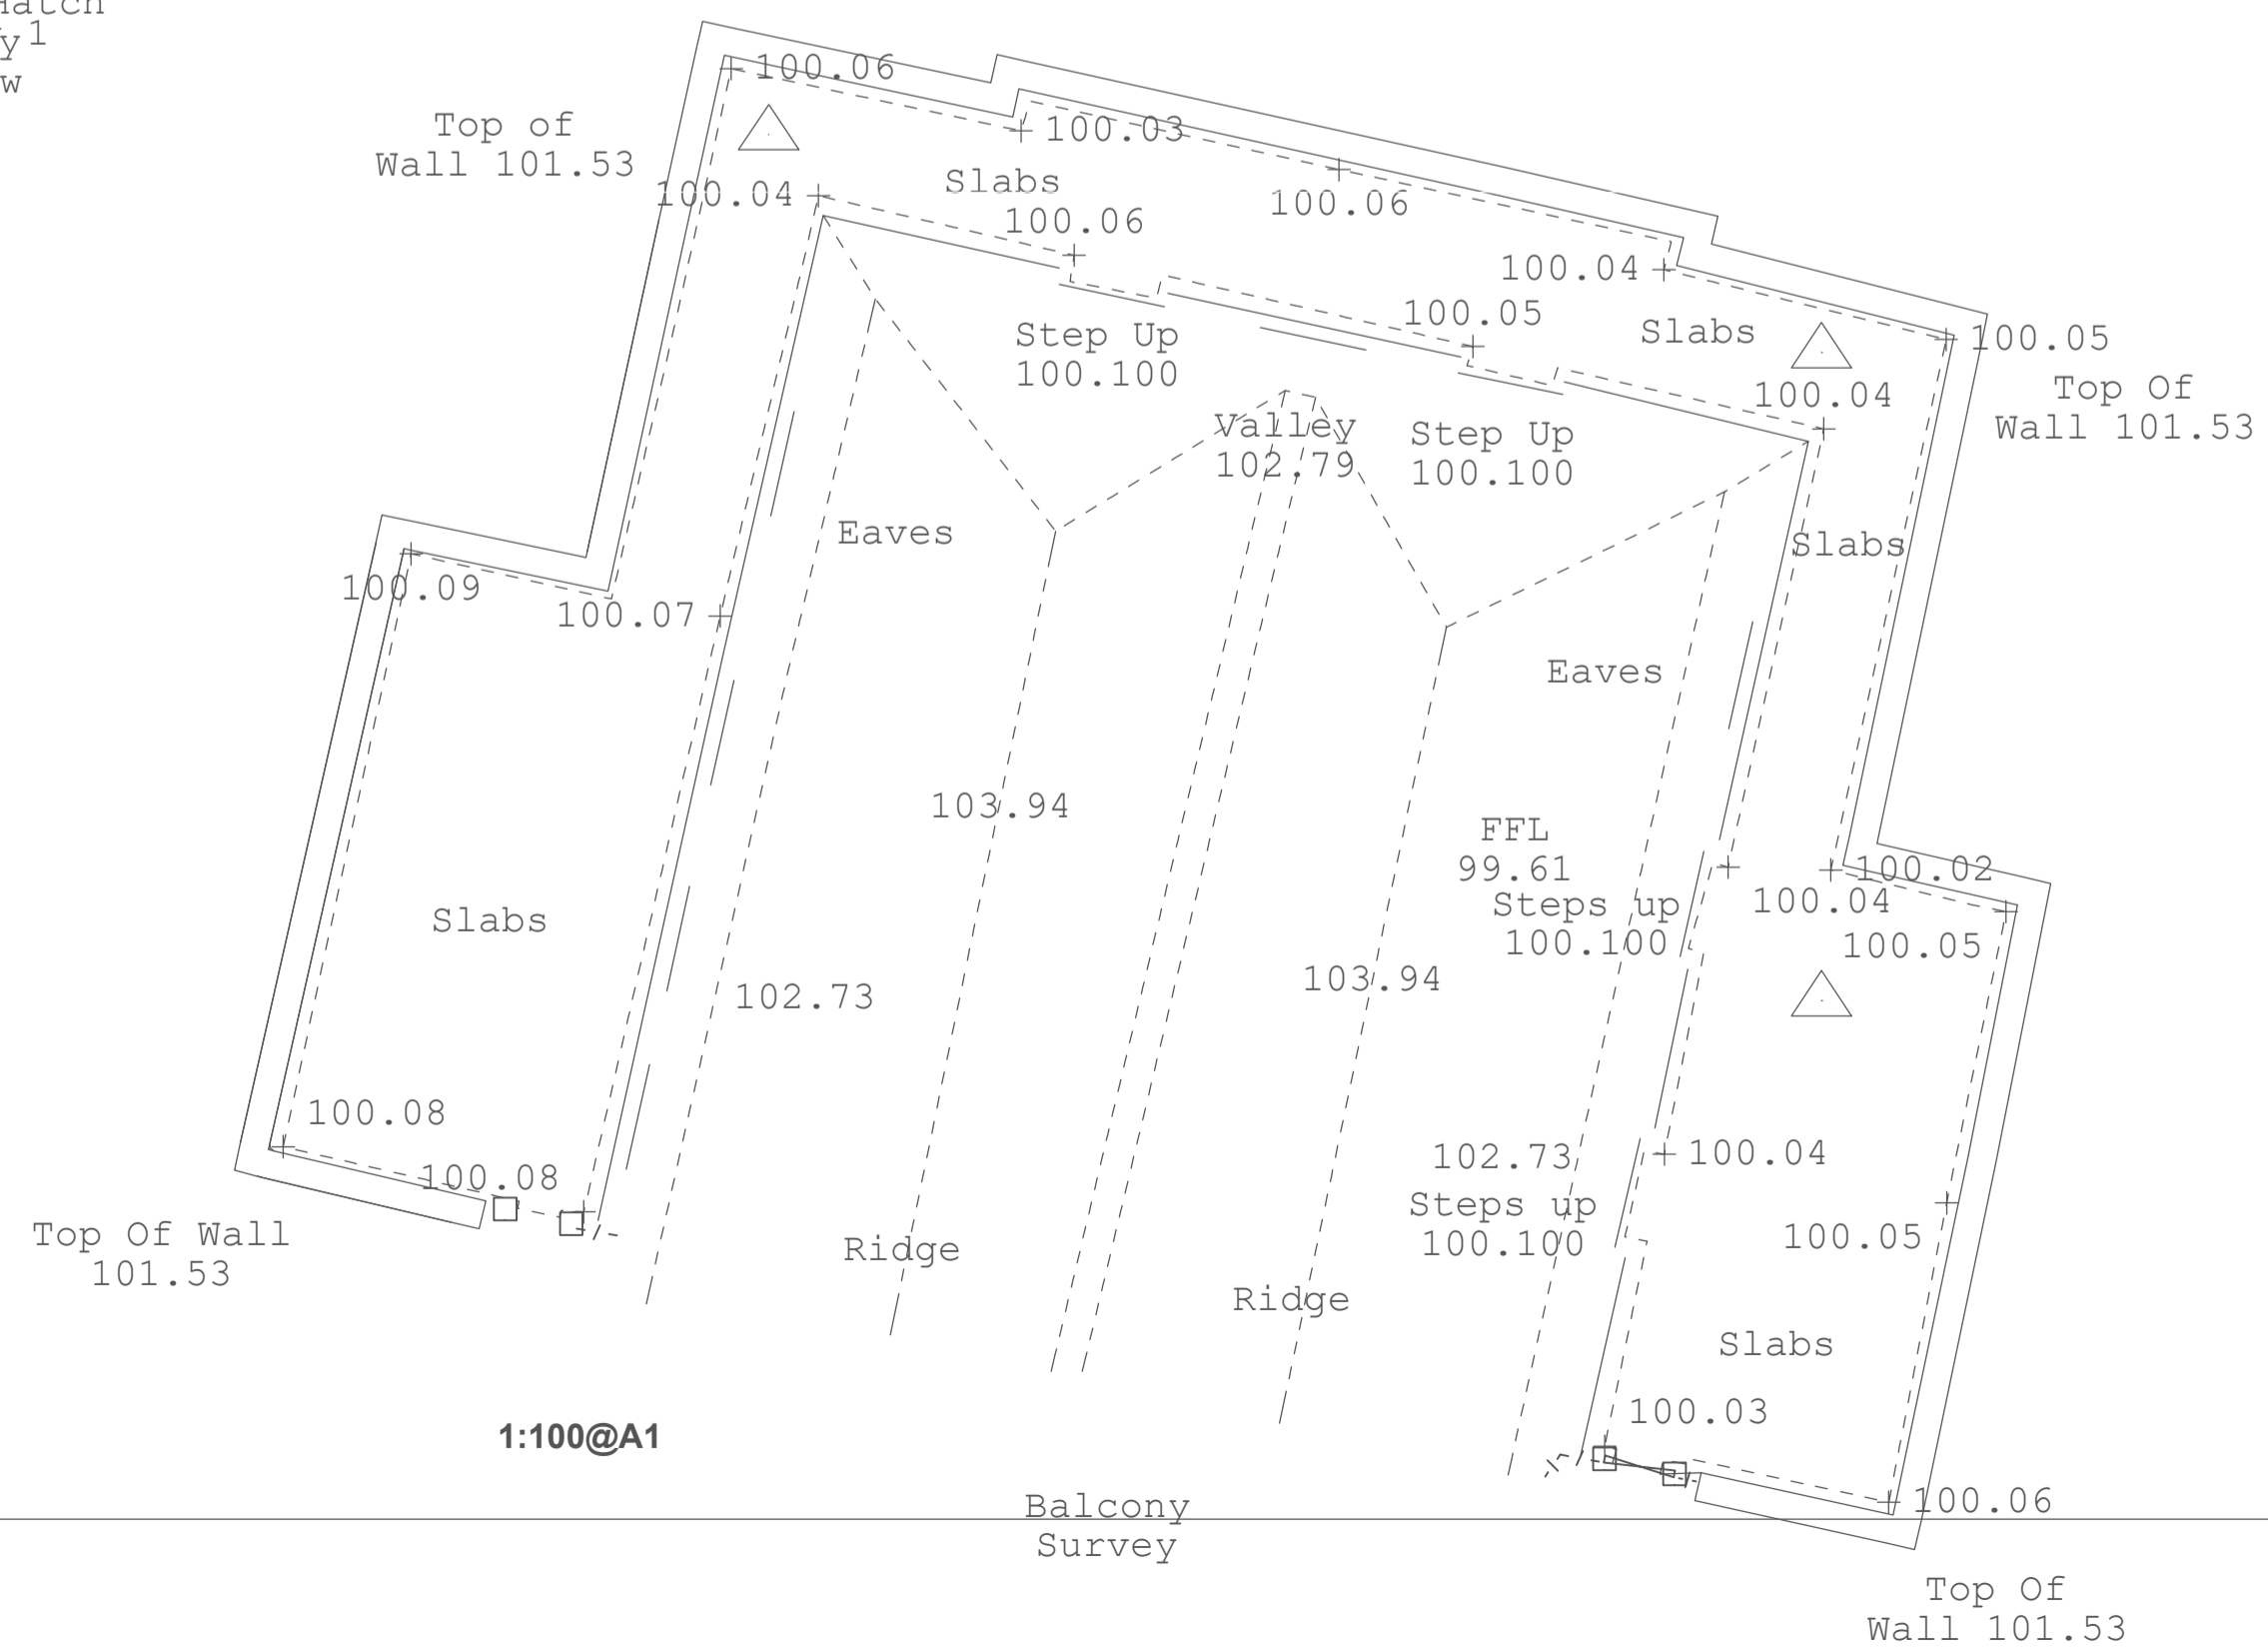

Elevation A

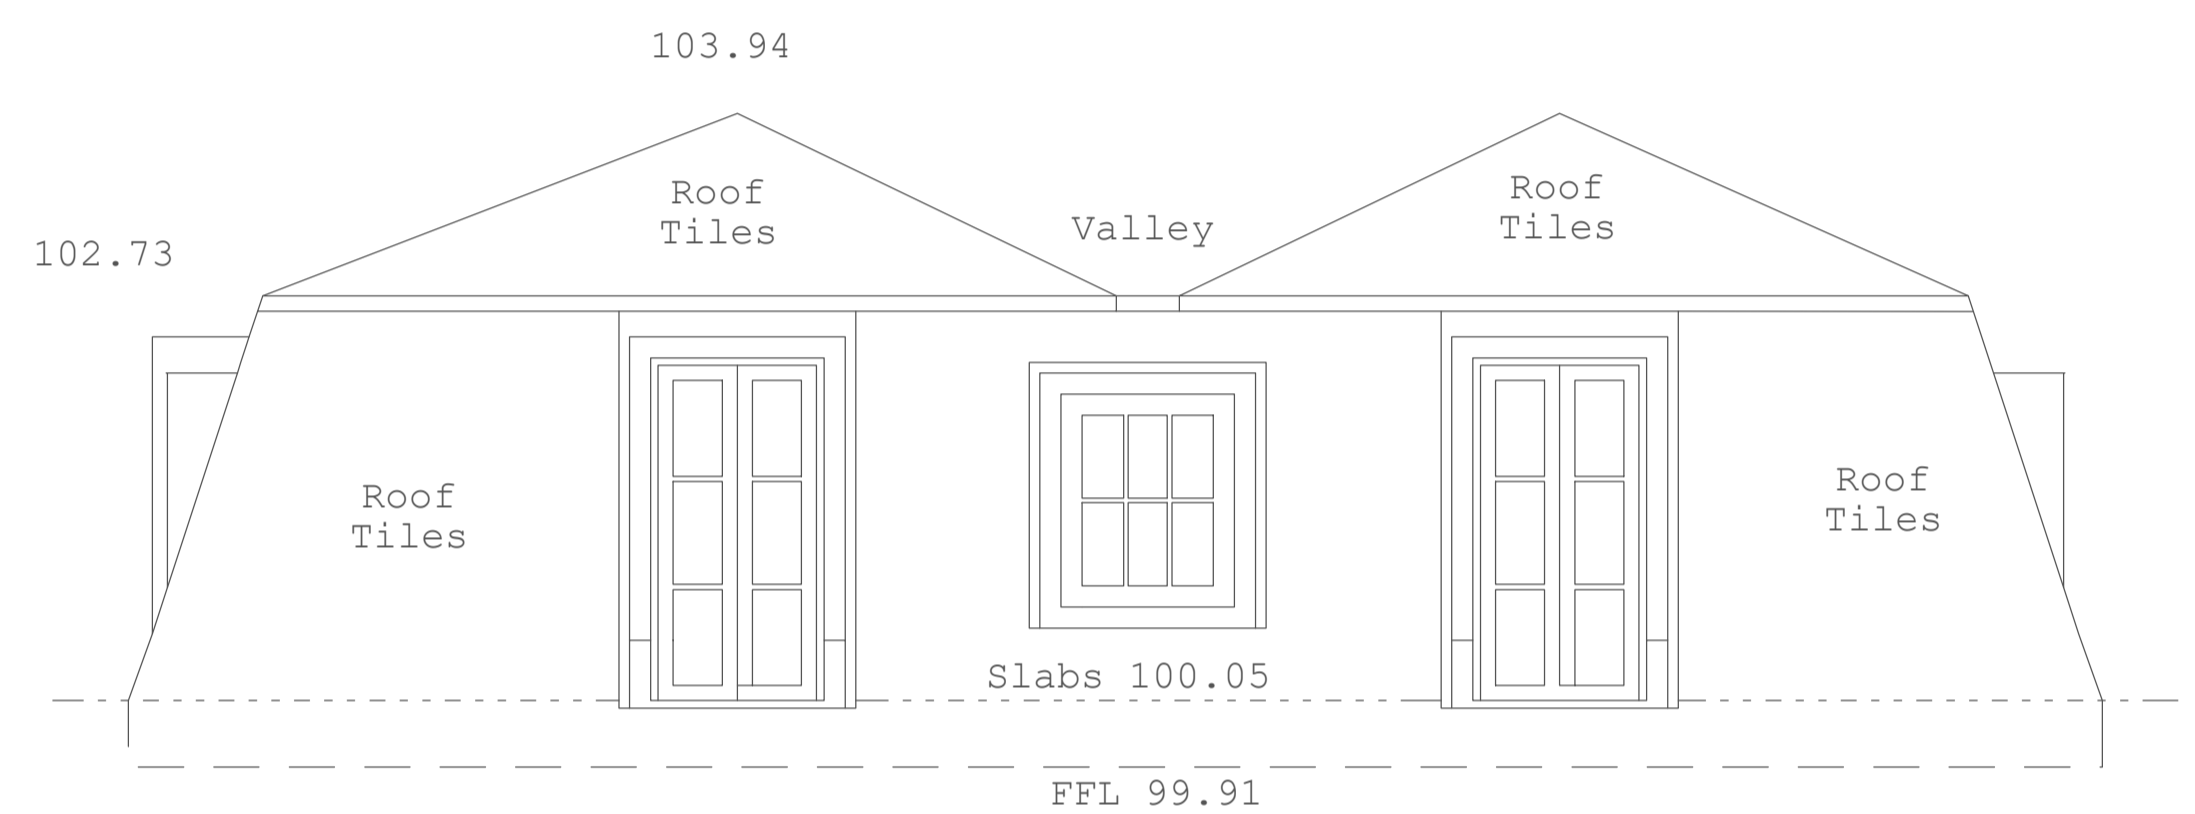

Elevation B

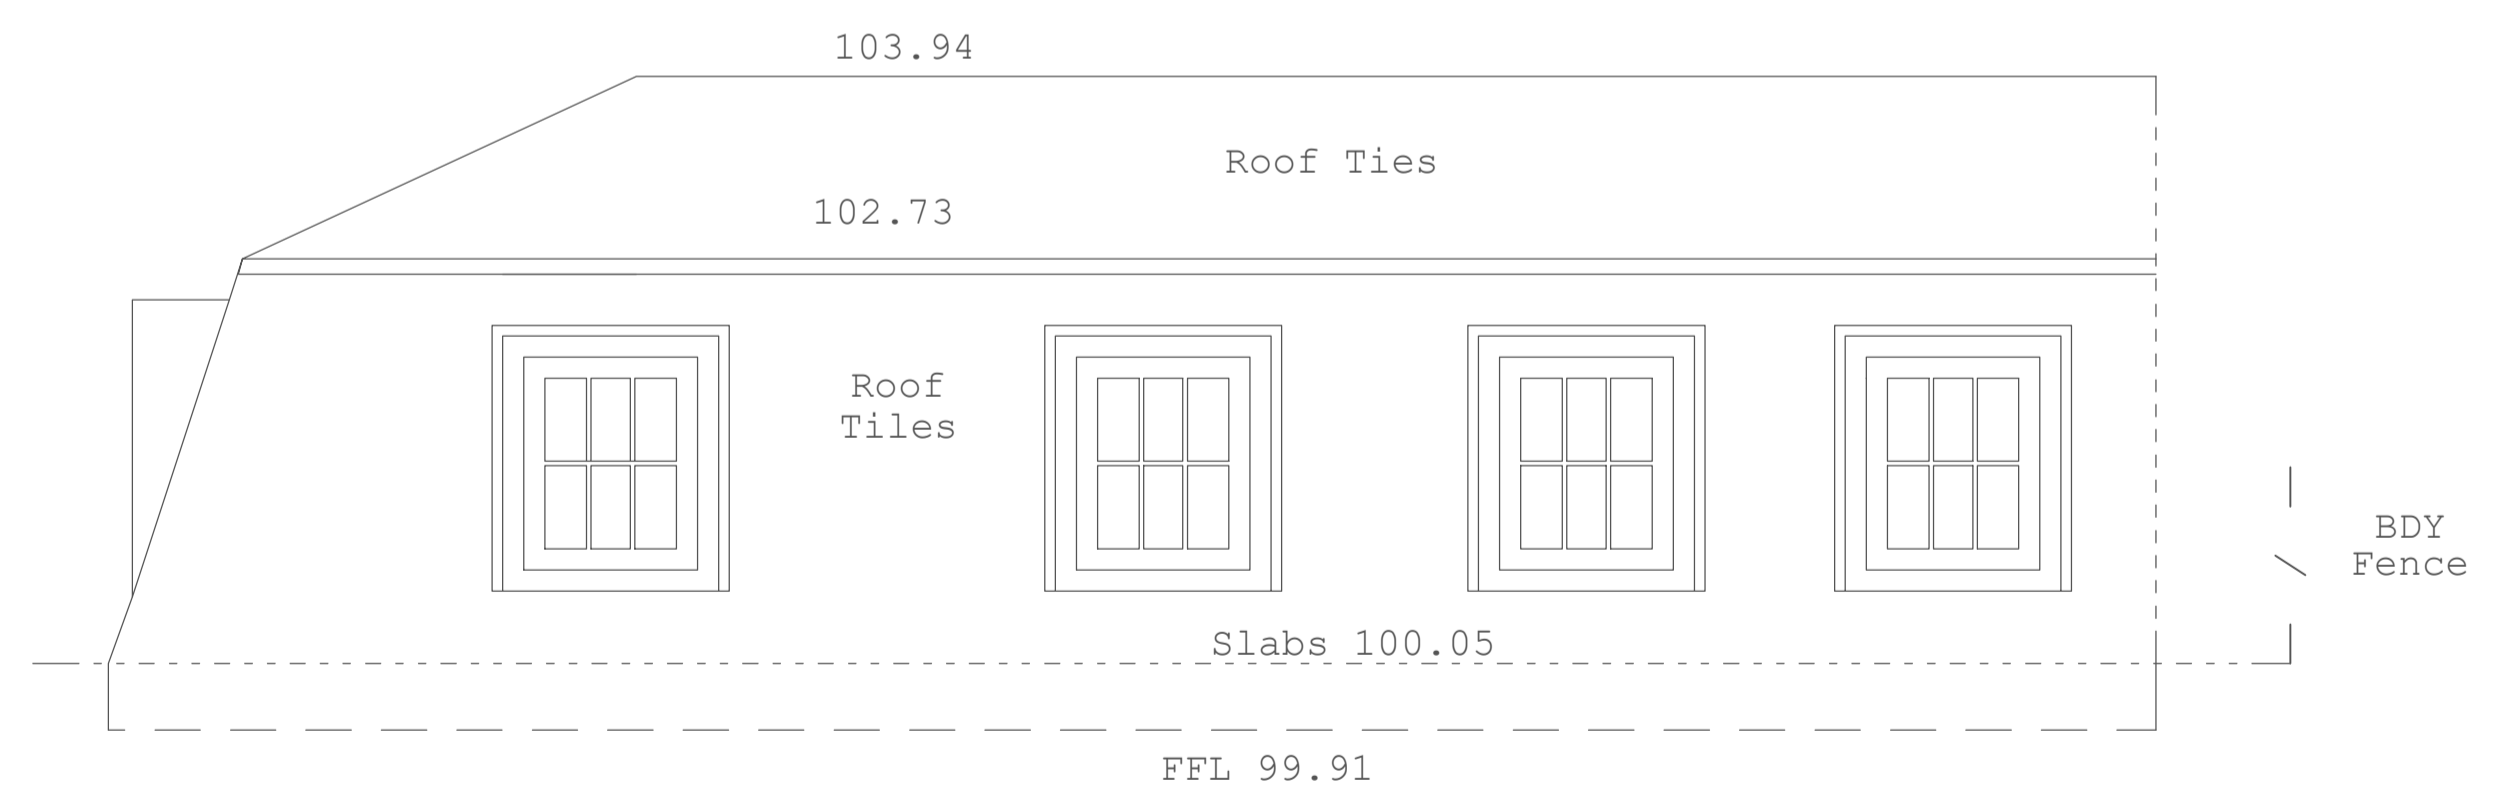

Elevation C

DO NOT SCALE THIS DRAWING
USE FIGURED DIMENSIONS ONLY
ALL DIMENSIONS TO BE CHECKED
ON SITE PRIOR TO CONSTRUCTION

METERS

PROJECT | Flat 21, Ashfield House, Bayhill Road, Cheltenham
ADDRESS | EXISTING
PROJECT 2310 DRAWING 03 AMENDMENT A SCALE 1:50@A1 DATE 2023-10-16
BAYTREE HOUSE, PARABOLA ROAD, CHELTENHAM, GL50 3BD 01242 269922, 07792904746
RALPH@YOURARCHITECT.ORG.UK WWW.YOURARCHITECT.ORG.UK

