



WEST ELEVATION - EL-W

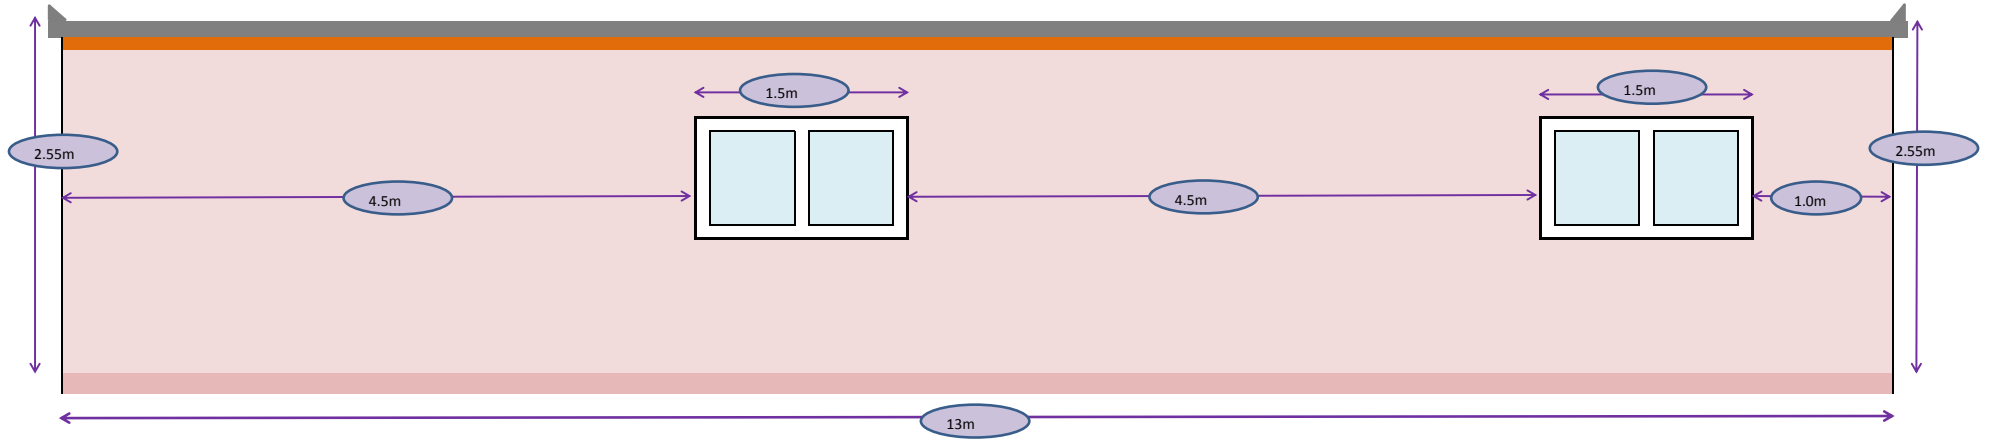

EAST ELEVATION - EL-E

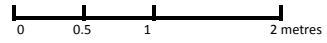