

# House Type A3


2.5 Storey - Semi - 4B7P



1 Elevation Front - Type A3  
1:50



2 Elevation Side 1 - Type A3  
1:50

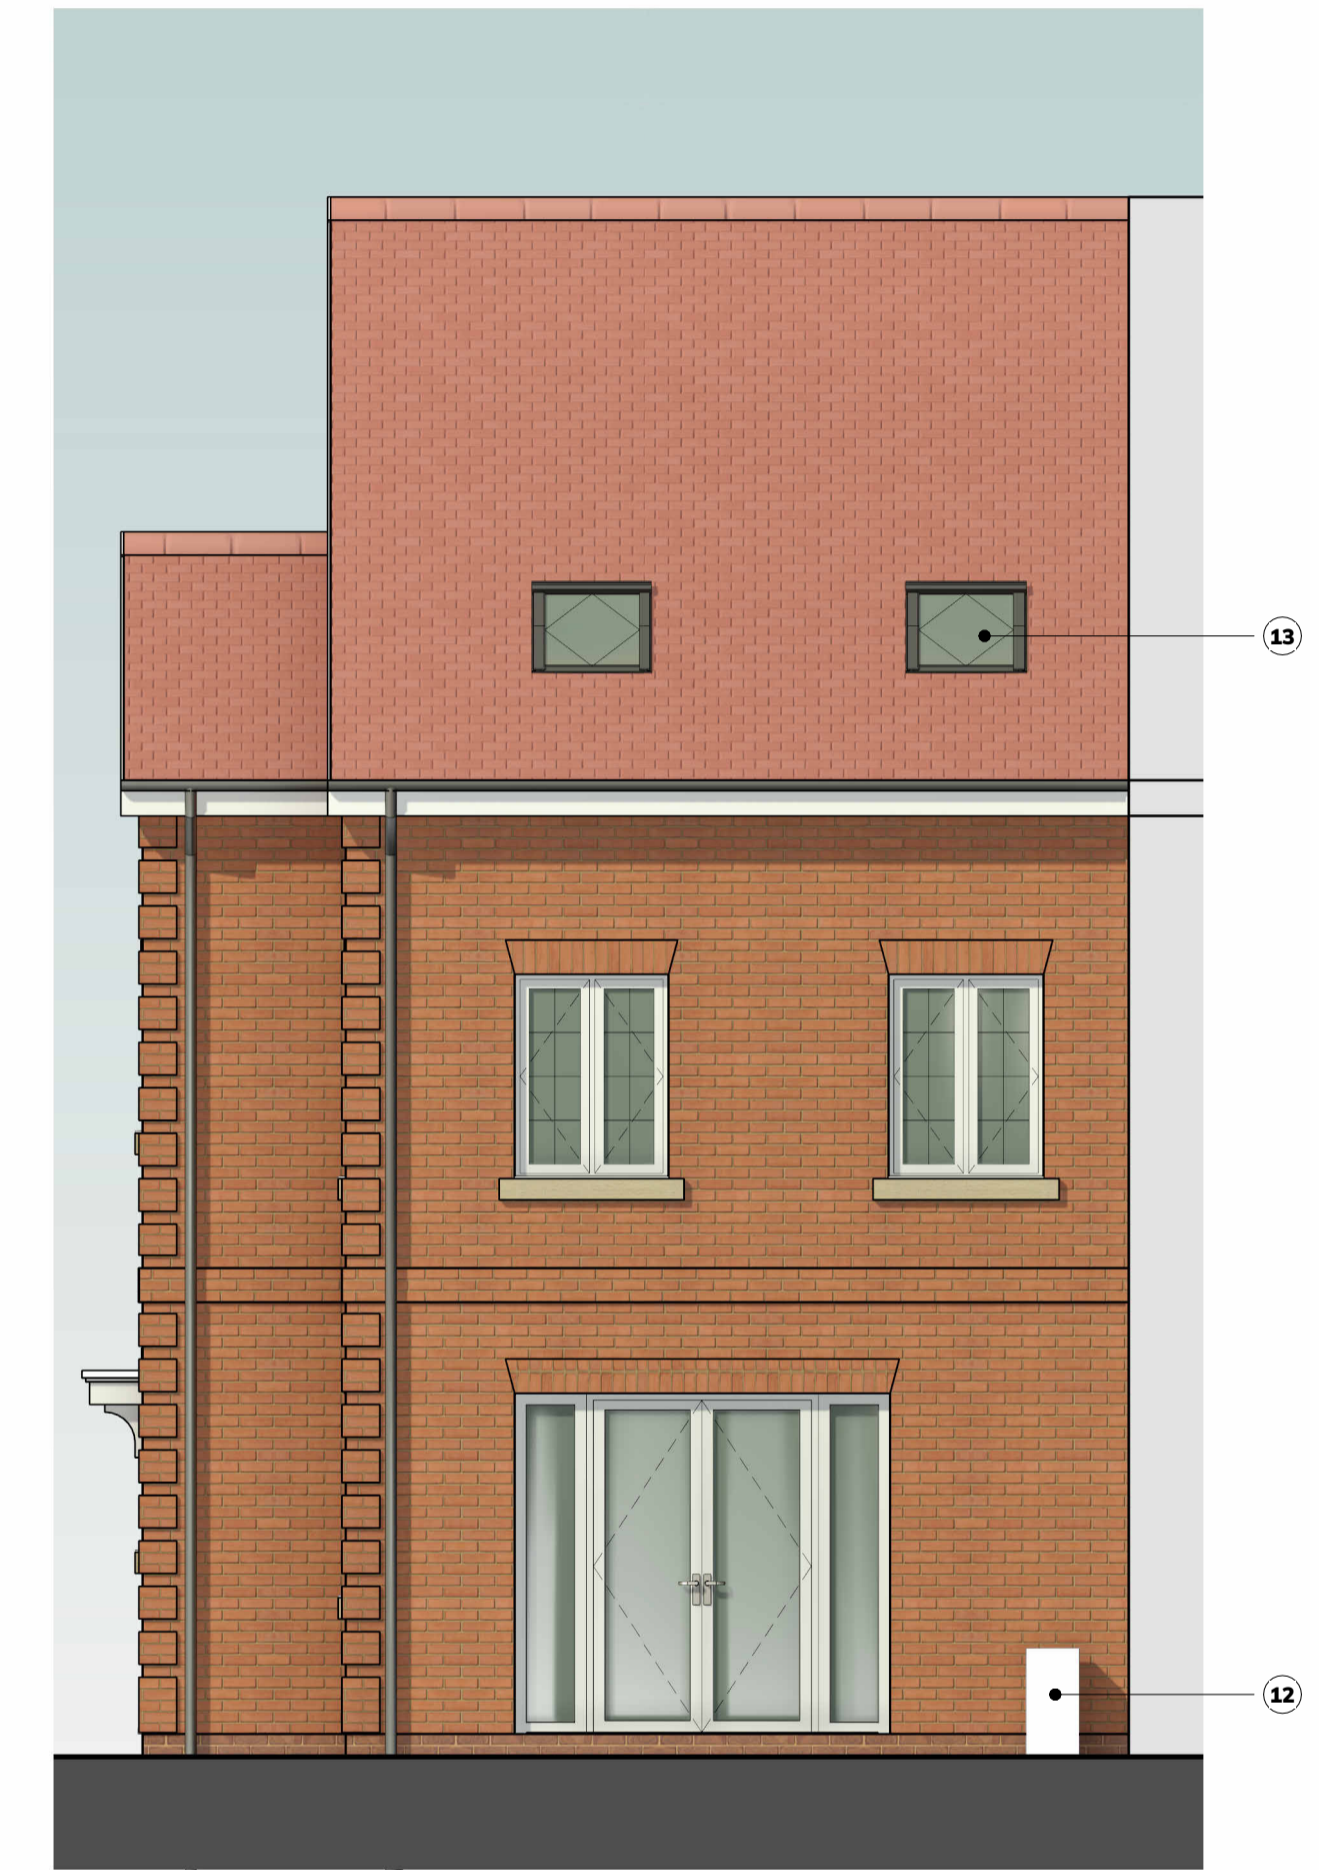

3 Elevation Side 2 - Type A3  
1:50

## Material Key

- |                        |  |                        |                  |
|------------------------|--|------------------------|------------------|
| 1 Facing Brickwork     | 5 Brick String Course                      | 9 UPVC Rainwater Goods | 13 Roof light    |
| 2 Brick Quilns         | 6 Cast Stone Window Sill                   | 10 UPVC Fascia Board   | 14 Lead flashing |
| 3 Composite Panel Door | 7 UPVC Window Frames                       | 11 Tiled Roof          |                  |
| 4 Entrance Canopy      | 8 Splayed Brick Soldier Course Window Head | 12 ASHP Unit           |                  |

### Key Plan:

### General Notes:

- Do not scale off this drawing unless a scale bar is provided.
- Any ambiguities, omissions and errors on this drawing should be notified immediately to the Architect before the commencement of works on site.
- Dimensions are in millimetres unless otherwise stated.
- Dimensions, unless otherwise indicated, are to the face of unfinished block walls or to the finished plaster face of stud partitions.
- Dimensions are to be checked on site. Discrepancies are to be notified immediately to the Architect before the commencement of works on site.
- All levels are in meters unless otherwise stated.
- This drawing is to be read in conjunction with all other relevant drawings and specifications for this project.

### Revision Notes:

Rev.	Date	Notes	Issuer	Checker
P1	2024-01-10	Planning Issue	MJ	JC

## LONDON ROAD NEWARK

Job Number:  
23-0030  
Client Name:  
Bildurn Properties

Project Address:  
London Rd,  
Newark,  
NG24 1TW



### Director / Associate:

Matthew Branton

Status:  
A3 Planning

Sheet Size:  
A1L

### Full Document Reference:

Identification / Location				Sheet Number		
Project	Originator	Function	Space	Form	Disc	Number
BLR	FEA	UT	XX	DE	A	3820

### Project Lead:

Sarah Boxford

Functional Breakdown:  
UT - House Type A3

Scale:  
1:50

### Drawing Name:

House Type A3 GA  
Elevations

Document Number:

**3820**

Current Revision:

**P1**

Revision Date:  
2024-01-10

**FRANKLIN ELLIS**  
ARCHITECTS