



House Type E (with Bay)

1 Storey - Semi - 2B3P

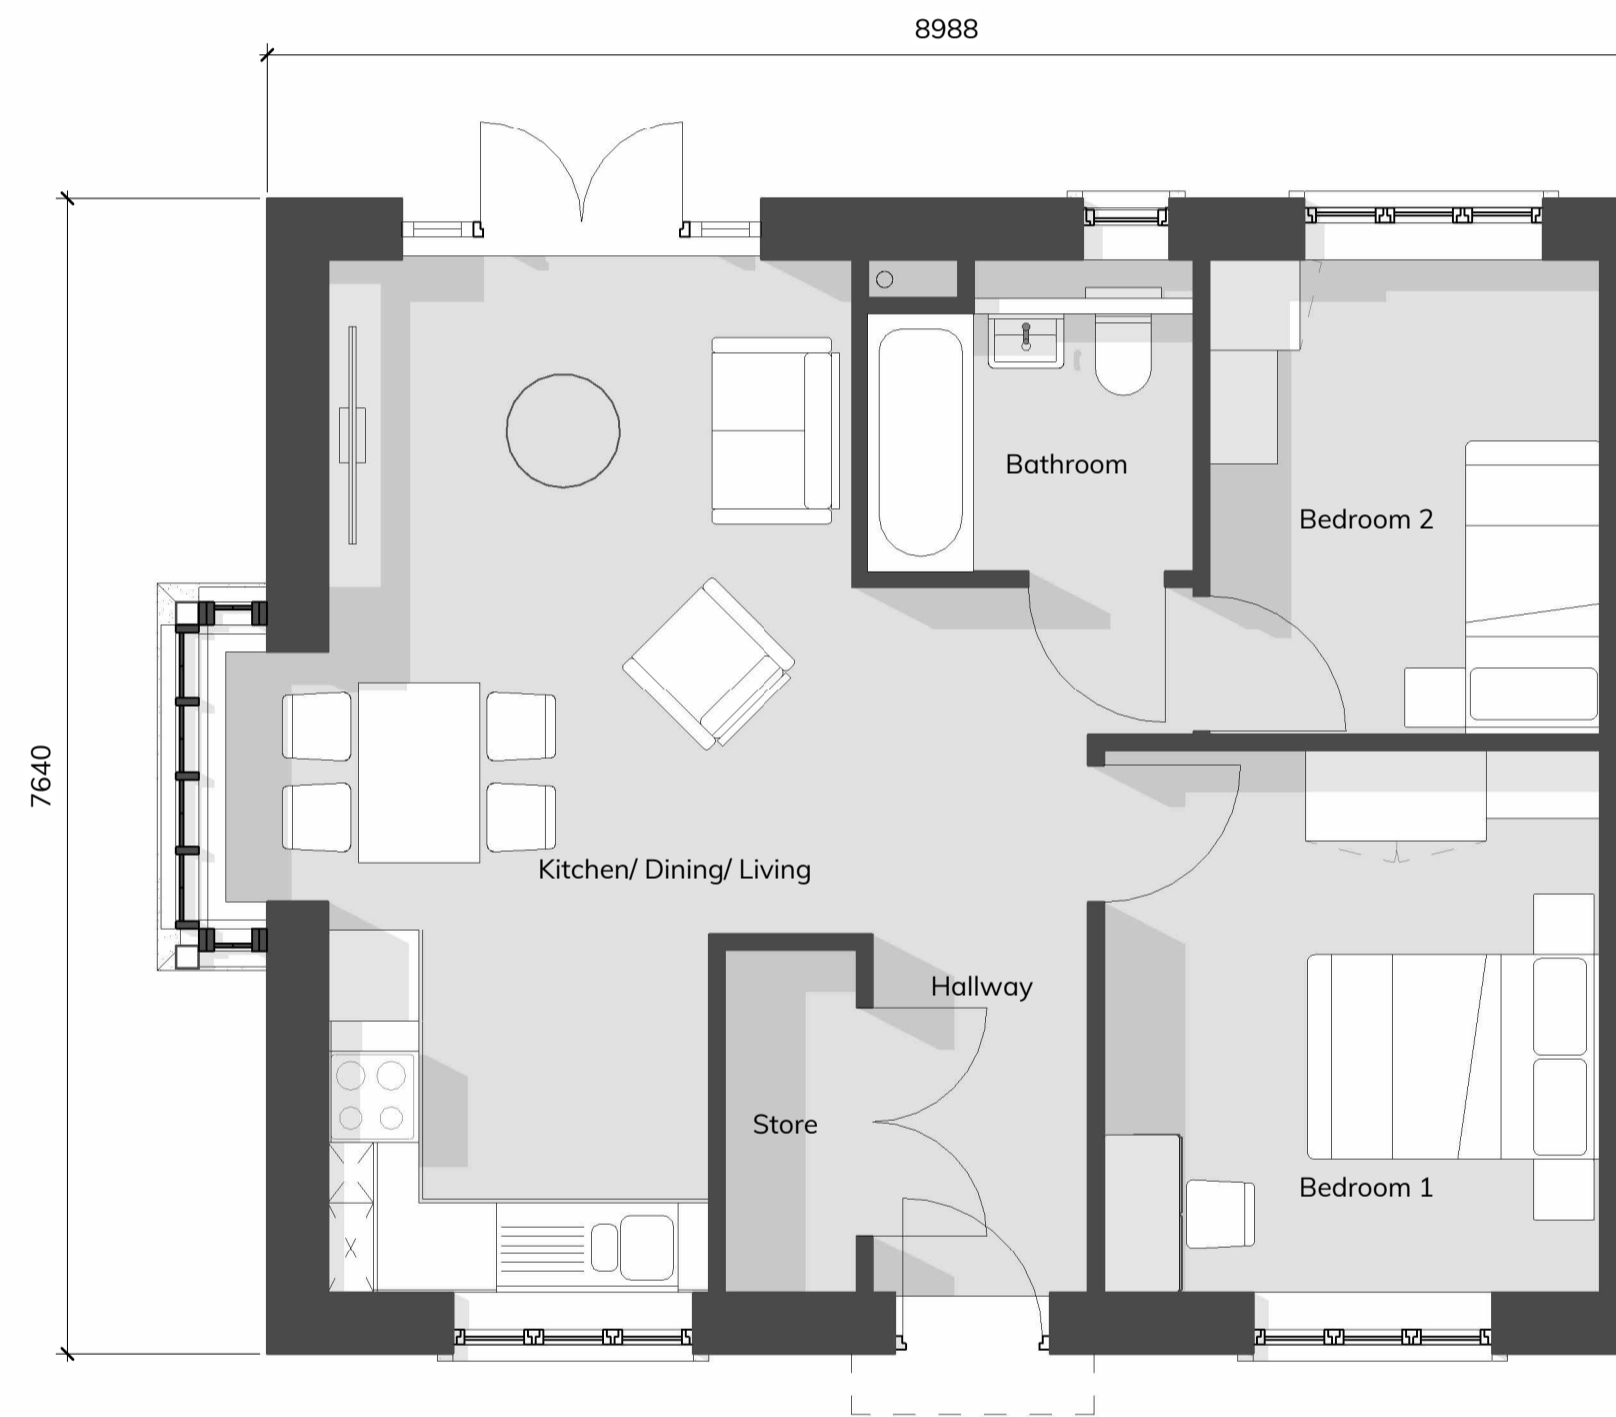

1 GA Plan Level 00 Ground Floor - Type E with Bay
1:50

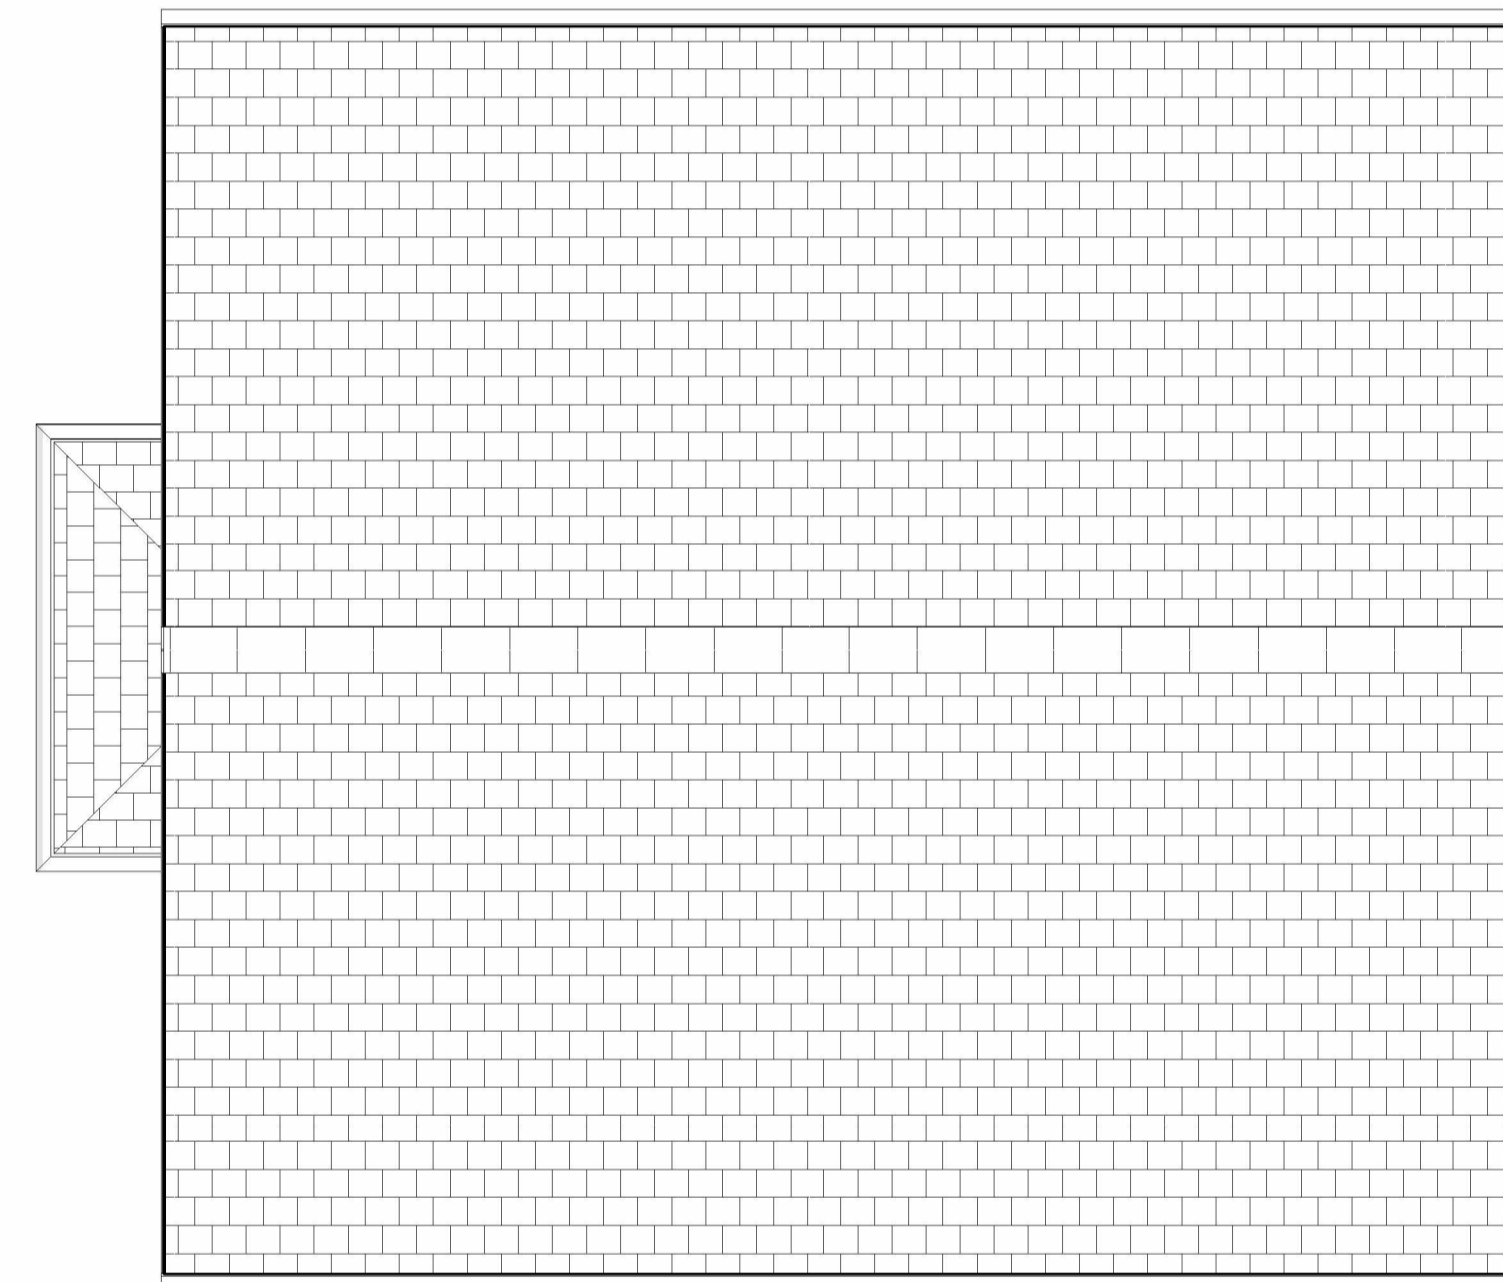

2 GA Plan Level R1 Roof - Type E with Bay
1:50

Key Plan:

General Notes:

1. Do not scale off this drawing unless a scale bar is provided.
2. Any ambiguities, omissions and errors on this drawing should be notified immediately to the Architect before the commencement of works on site.
3. Dimensions are in millimetres unless otherwise stated.
4. Dimensions, unless otherwise indicated, are to the face of unfinished block walls or to the finished plaster face of stud partitions.
5. Dimensions are to be checked on site. Discrepancies are to be notified immediately to the Architect before the commencement of works on site.
6. All levels are in meters unless otherwise stated.
7. This drawing is to be read in conjunction with all other relevant drawings and specifications for this project.

Revision Notes:

Rev.	Date	Notes	Issuer	Checker
P1	2024-01-10	Planning Issue	MJ	JC



LONDON ROAD NEWARK

Job Number:
23-0030

Client Name:
Bildurn Properties

Project Address:
London Rd,
Newark,

NG24 1TW

Director / Associate:
Matthew Branton

Status:
A3 Planning

Sheet Size:
A1L

Drawing Name:

Project Lead:
Sarah Boxford

Functional Breakdown:
UT - House Type E

Scale:
1:50

House Type E with Bay GA Plans

Full Document Reference:

Identification / Location				Sheet Number		
Project	Originator	Function	Space	Form	Disc.	Number
BLR-FEA-UT-ZZ-DP-A-2320						

Document Number: **2320**

Current Revision:

P1

Revision Date:

2024-01-10