

Key


- Conservation Area
- Outline Application
- Detailed Application
- Listed Building Application
- Listed Building
- Listed Building Reference
- Retained House

General Notes:

1. Do not scale off this drawing unless a scale bar is provided.
2. Any ambiguities, omissions and errors on this drawing should be notified immediately to the Architect before the commencement of works on site.
3. Dimensions are in millimetres unless otherwise stated.
4. Dimensions, unless otherwise indicated, are to the face of unfinished block walls or to the finished plaster face of stud partitions.
5. Dimensions are to be checked on site. Discrepancies are to be notified immediately to the Architect before the commencement of works on site.
6. All levels are in metres unless otherwise stated.
7. This drawing is to be read in conjunction with all other relevant drawings and specifications for this project.

Revision Notes:

Rev.	Date	Notes	Issue	Checker
P1	2023-06-28	Preliminary Issue	TOY	SHB
P2	2023-06-30	Updated Red line Boundary	TOY	SHB
P3	2023-08-03	Updated Red Line	TOY	SHB
P4	2023-10-18	Pre Application Issue	MJ	SHB
P5	2024-01-10	Planning Issue	MJ	SHB

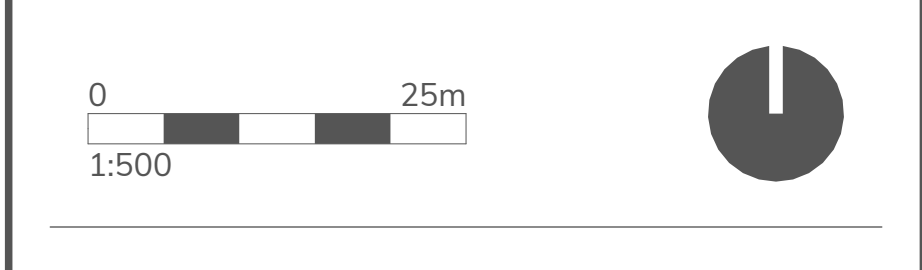

LONDON ROAD NEWARK

Job Number: 23-0030
 Client Name: Bildurn Properties
 Project Address: London Rd, Newark NG24 1TW

Director / Associate: Matthew Branton
 Status: A3 Planning
 Sheet Size: A0P
 Drawing Name: Parameters Plan
 Project Lead: Sarah Boxford
 Functional Breakdown: S1
 Scale: As indicated

Full Document Reference:
 BLR-FEA-S1-XX-DP-A-1201
 Document Number: 1201
 Current Revision: P5
 Revision Date: 2024-01-10



2 Parameters Plan
1:500