





Front Elevation

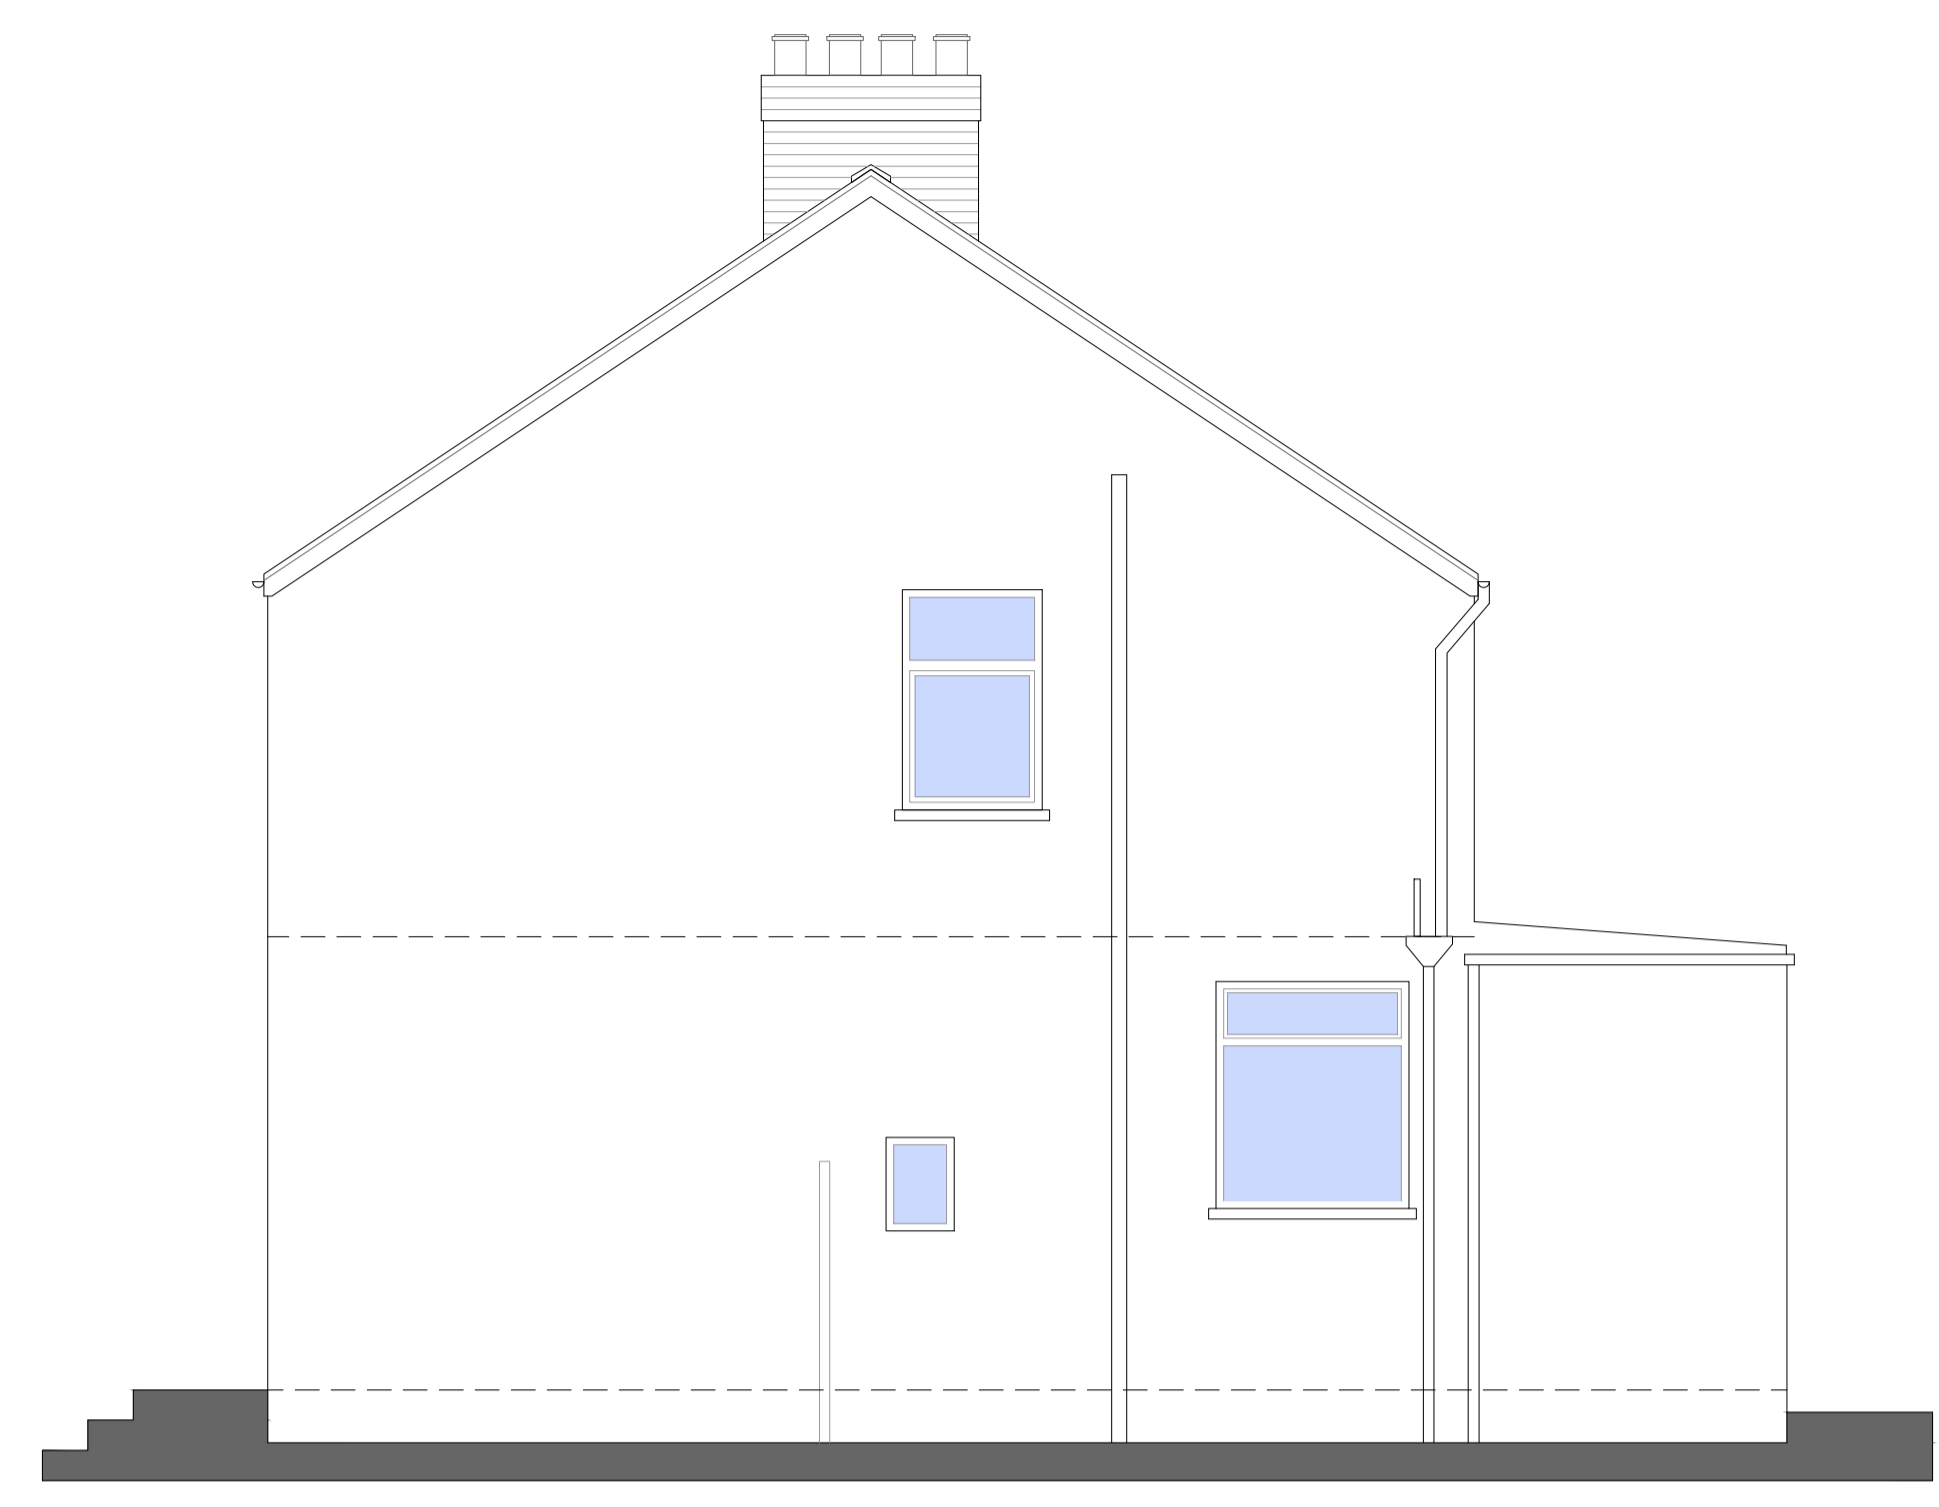

Side Elevation



Rear Elevation

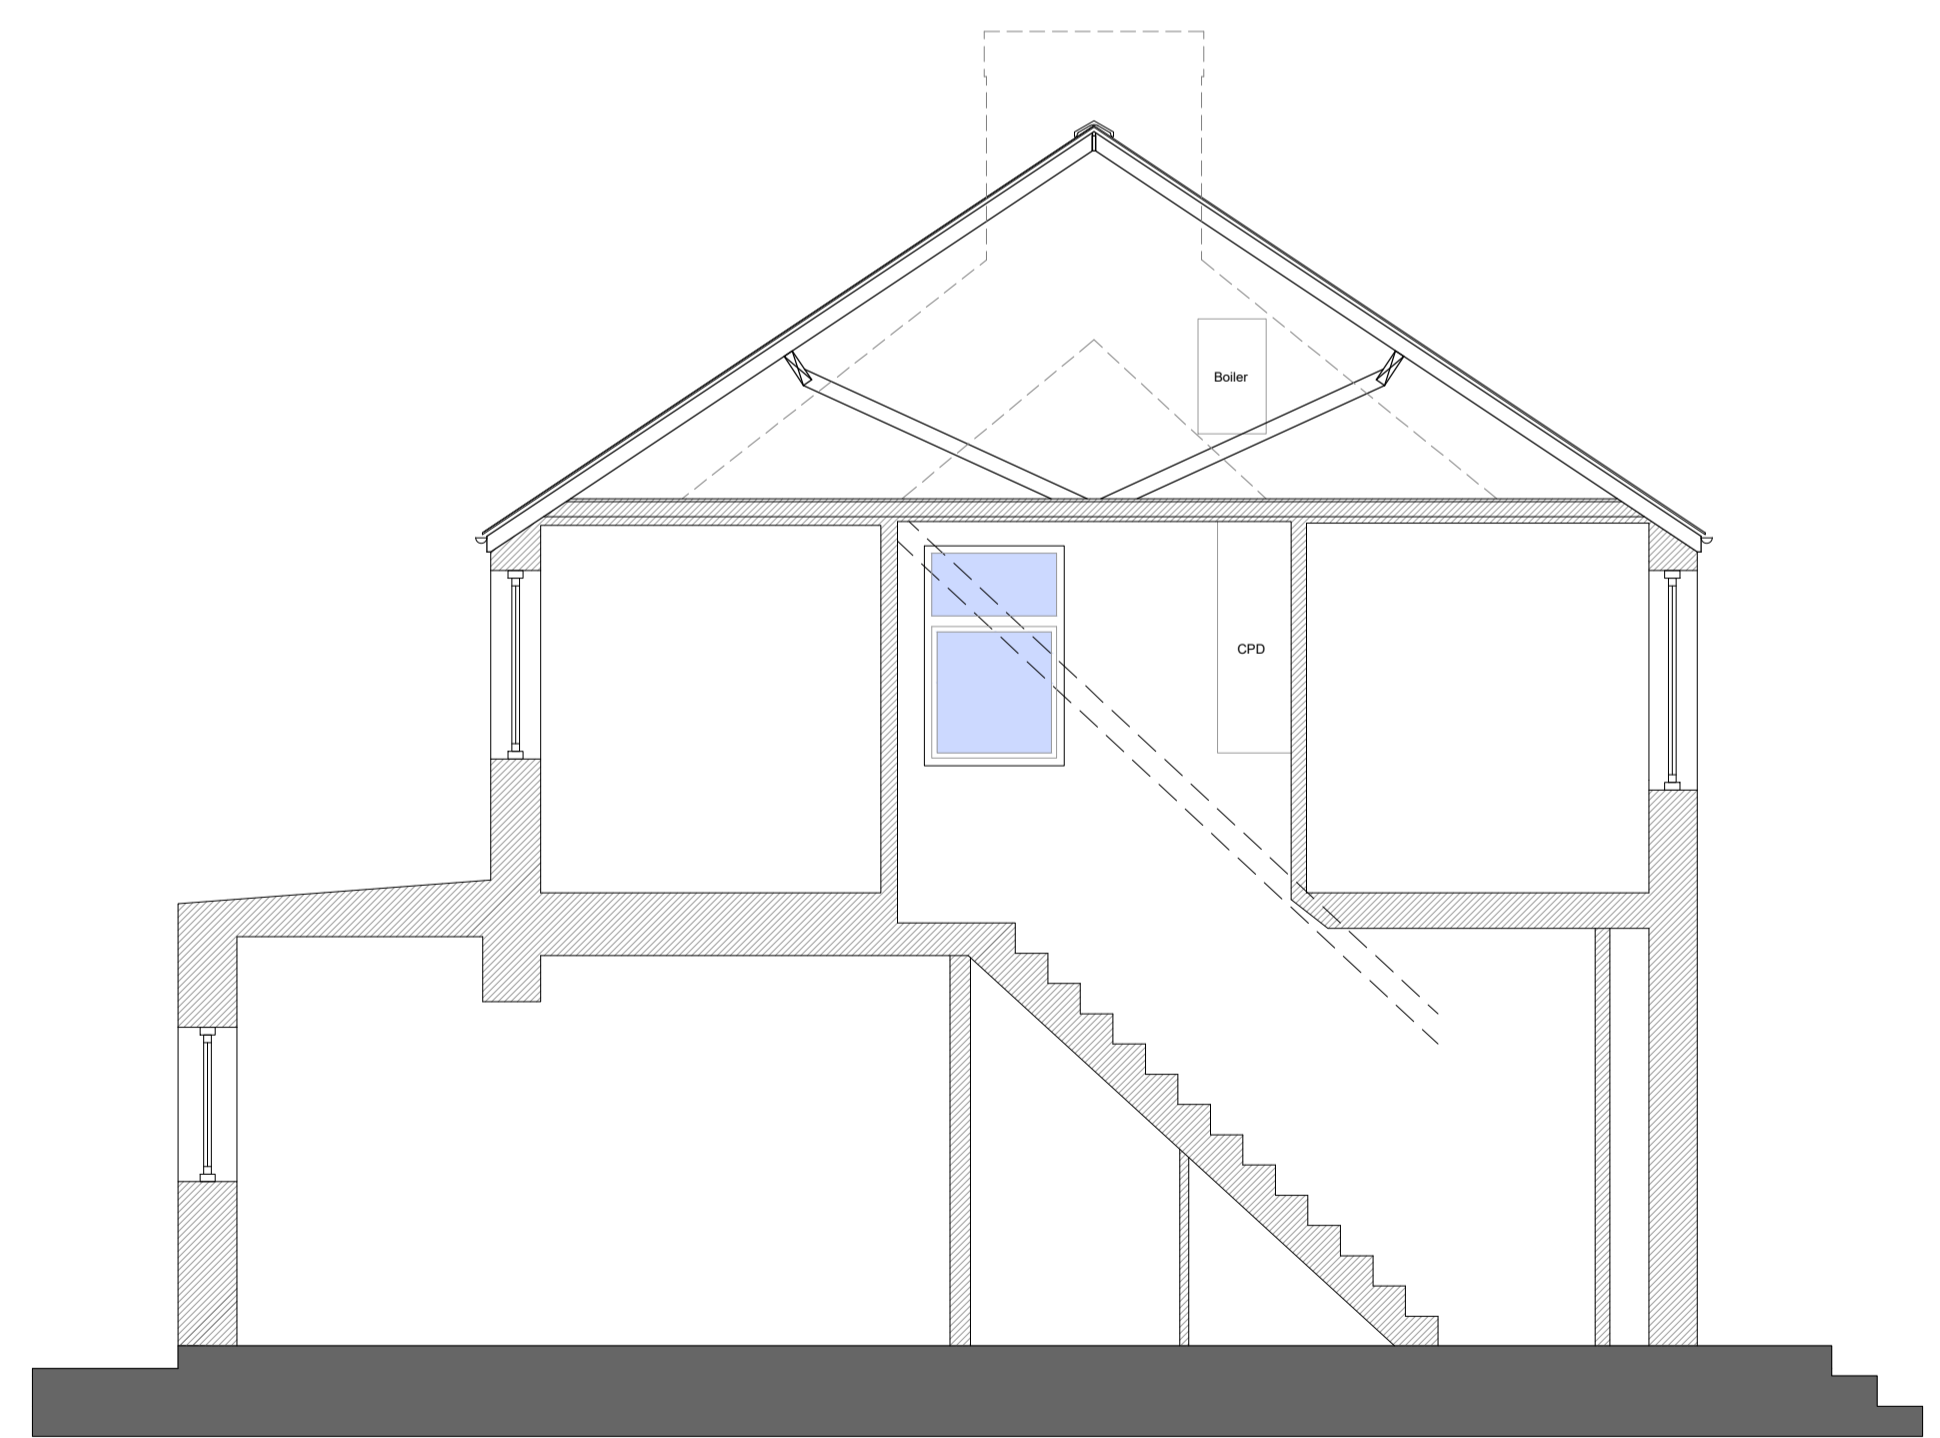

Section A-A