
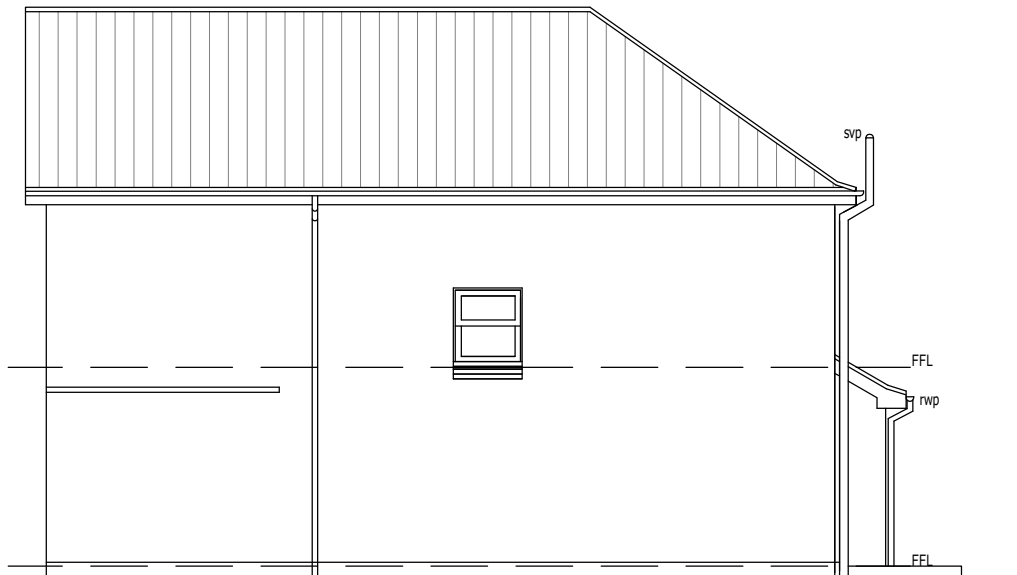
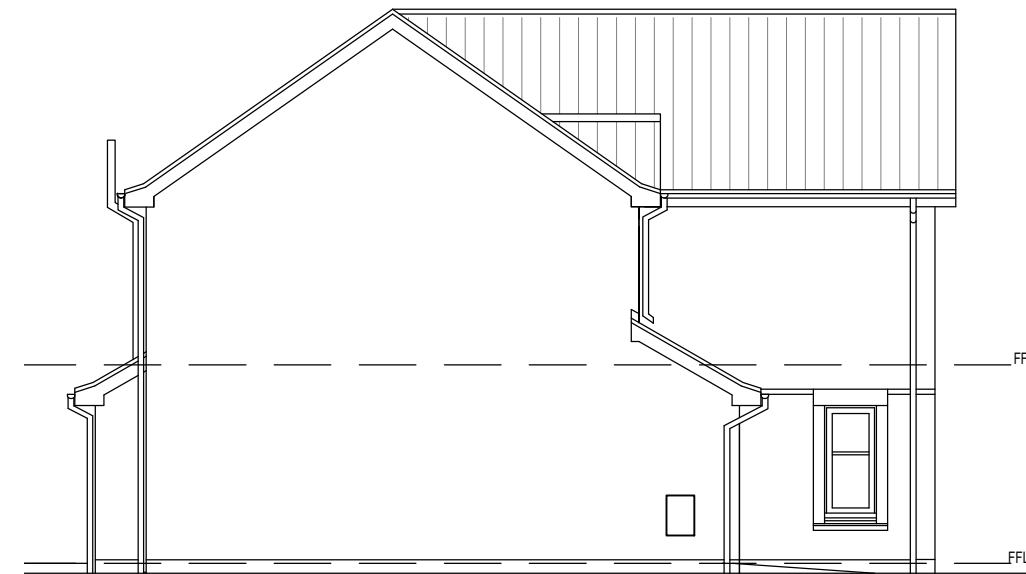
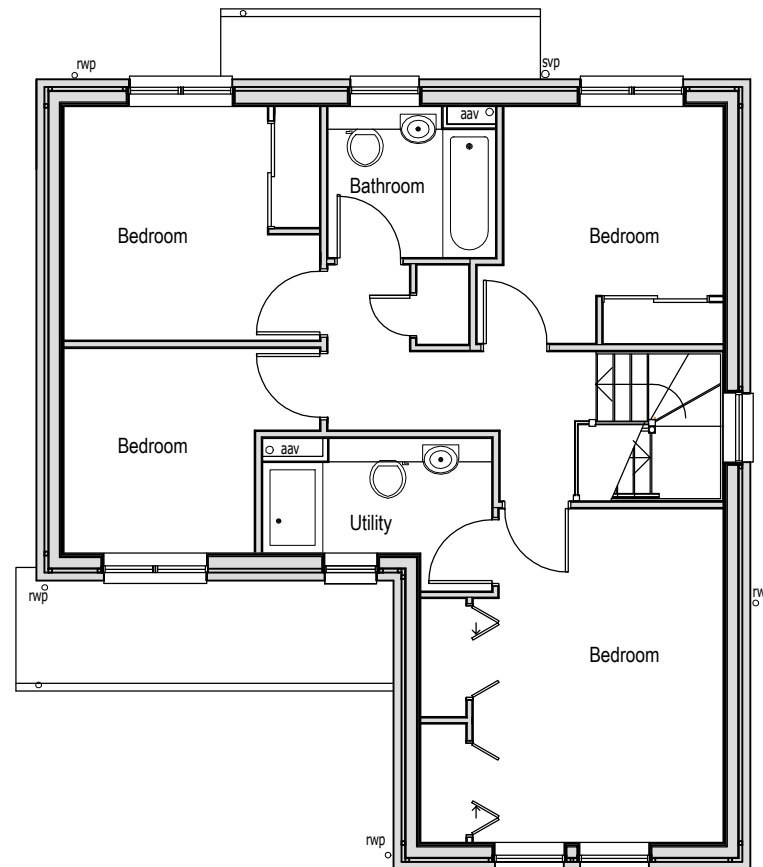
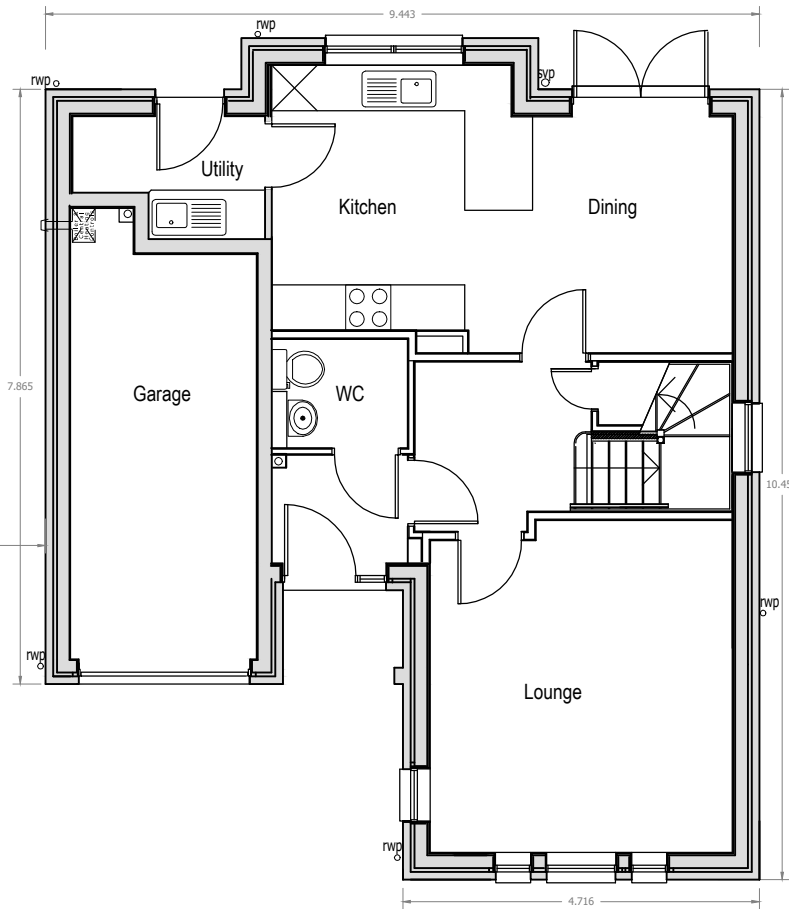


GENERAL NOTES:  
 1. Do not scale this drawing - if in doubt ask.  
 2. All sizes to be checked on site prior to construction.  
 3. Discrepancies to be notified in writing to architect immediately.  
 4. This drawing is the copyright of the author.

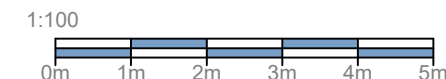

Rev:	Details:	Date:	By:	Chkd:
Client: <b>Mr &amp; Mrs Connelly</b>				
Project: <b>Proposed Rear &amp; Side Extension 24 Mandrel Drive, Coatbridge</b>				
Drawing Title: <b>EXISTING PLANS &amp; ELEVATIONS</b>				
Scale: 1:100		Original Drawing Size: A3		
Drawn By:		Date:		
Drawing Status: <b>PLANNING</b>				
Job No: <b>H202</b>	Drawing No: <b>EX001</b>	Revision:		