




PROPOSED NORTH EAST CONTEXTUAL ELEVATION

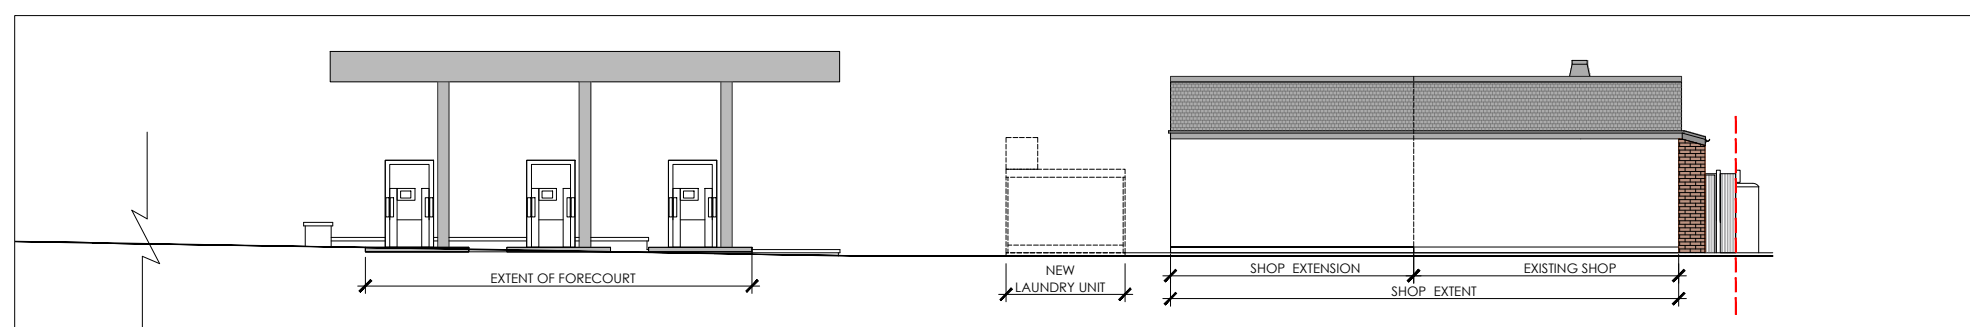


PROPOSED SOUTH WEST CONTEXTUAL ELEVATION

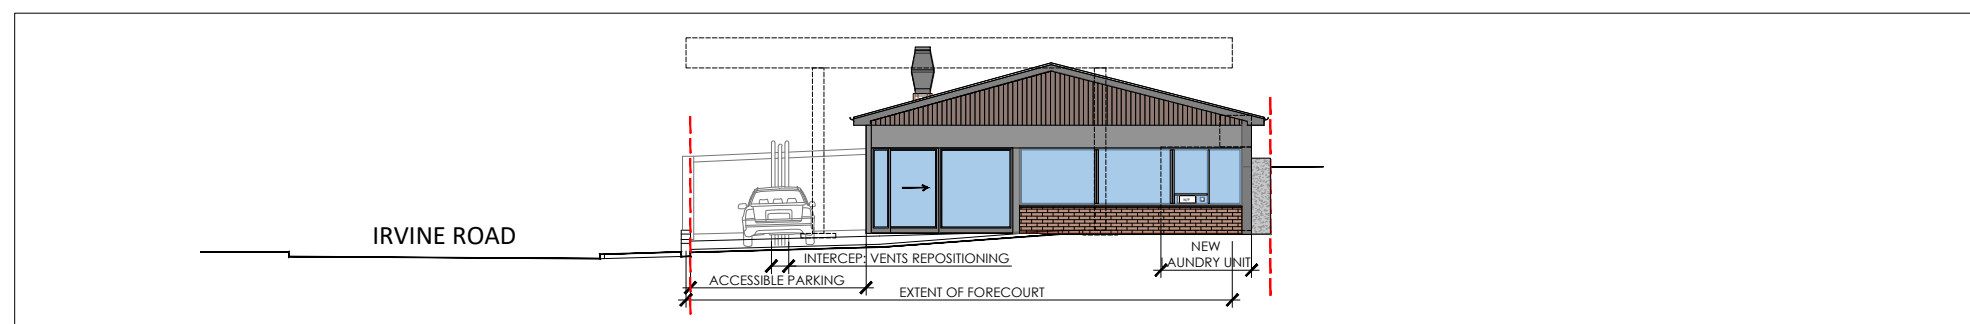

PROPOSED SOUTH EAST CONTEXTUAL ELEVATION

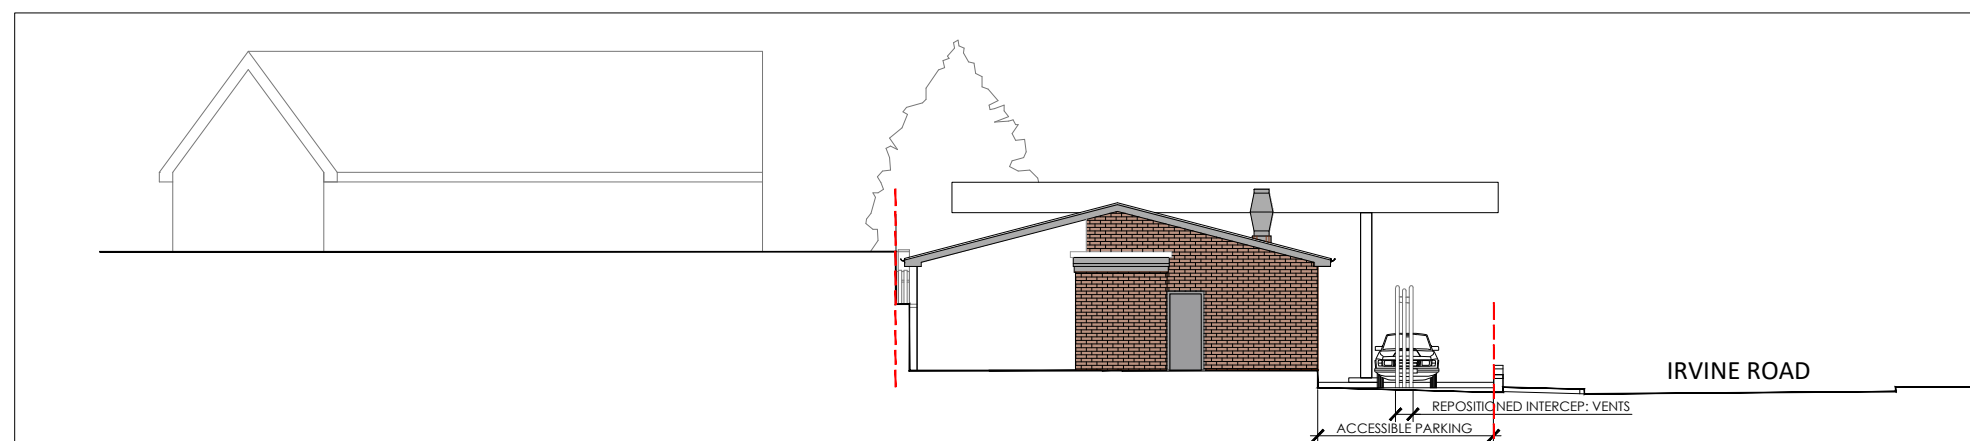

PROPOSED NORTH WEST CONTEXTUAL ELEVATION

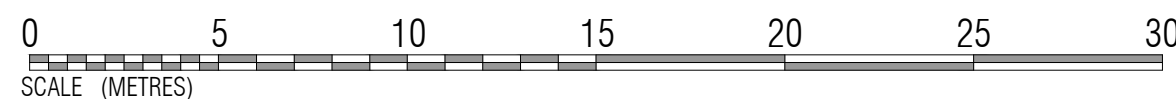

**A M C A**  
ARCHITECTS

Castlecroft Business Centre Tom Johnston Road  
Dundee DD4 8XD  
T: 01382 774111 F: 01382 739382  
mail@amcaarchitect.co.uk

Job  
The Grange Garage  
56-58 Irvine Road  
Kilmarnock  
KA1 2JW

Drawing  
PROPOSED CONTEXTUAL ELEVATIONS

Date  
OCT2023

Scale  
1:200 @ A3

Job No  
3965

Drwg No  
DP\_006

Rev  
A

CAD Ref: 3965\_IRVINE ROAD.dwg