


Do Not Scale Dimensions From Drawing

Rev.	Date	Description	By
A	23/12/11	Revised the existing 5& 6 tanks position the site plan according to the records from petroleum officer	DK
B	24/01/29	Amended the Site Boundary line to a Solid Red line	DK

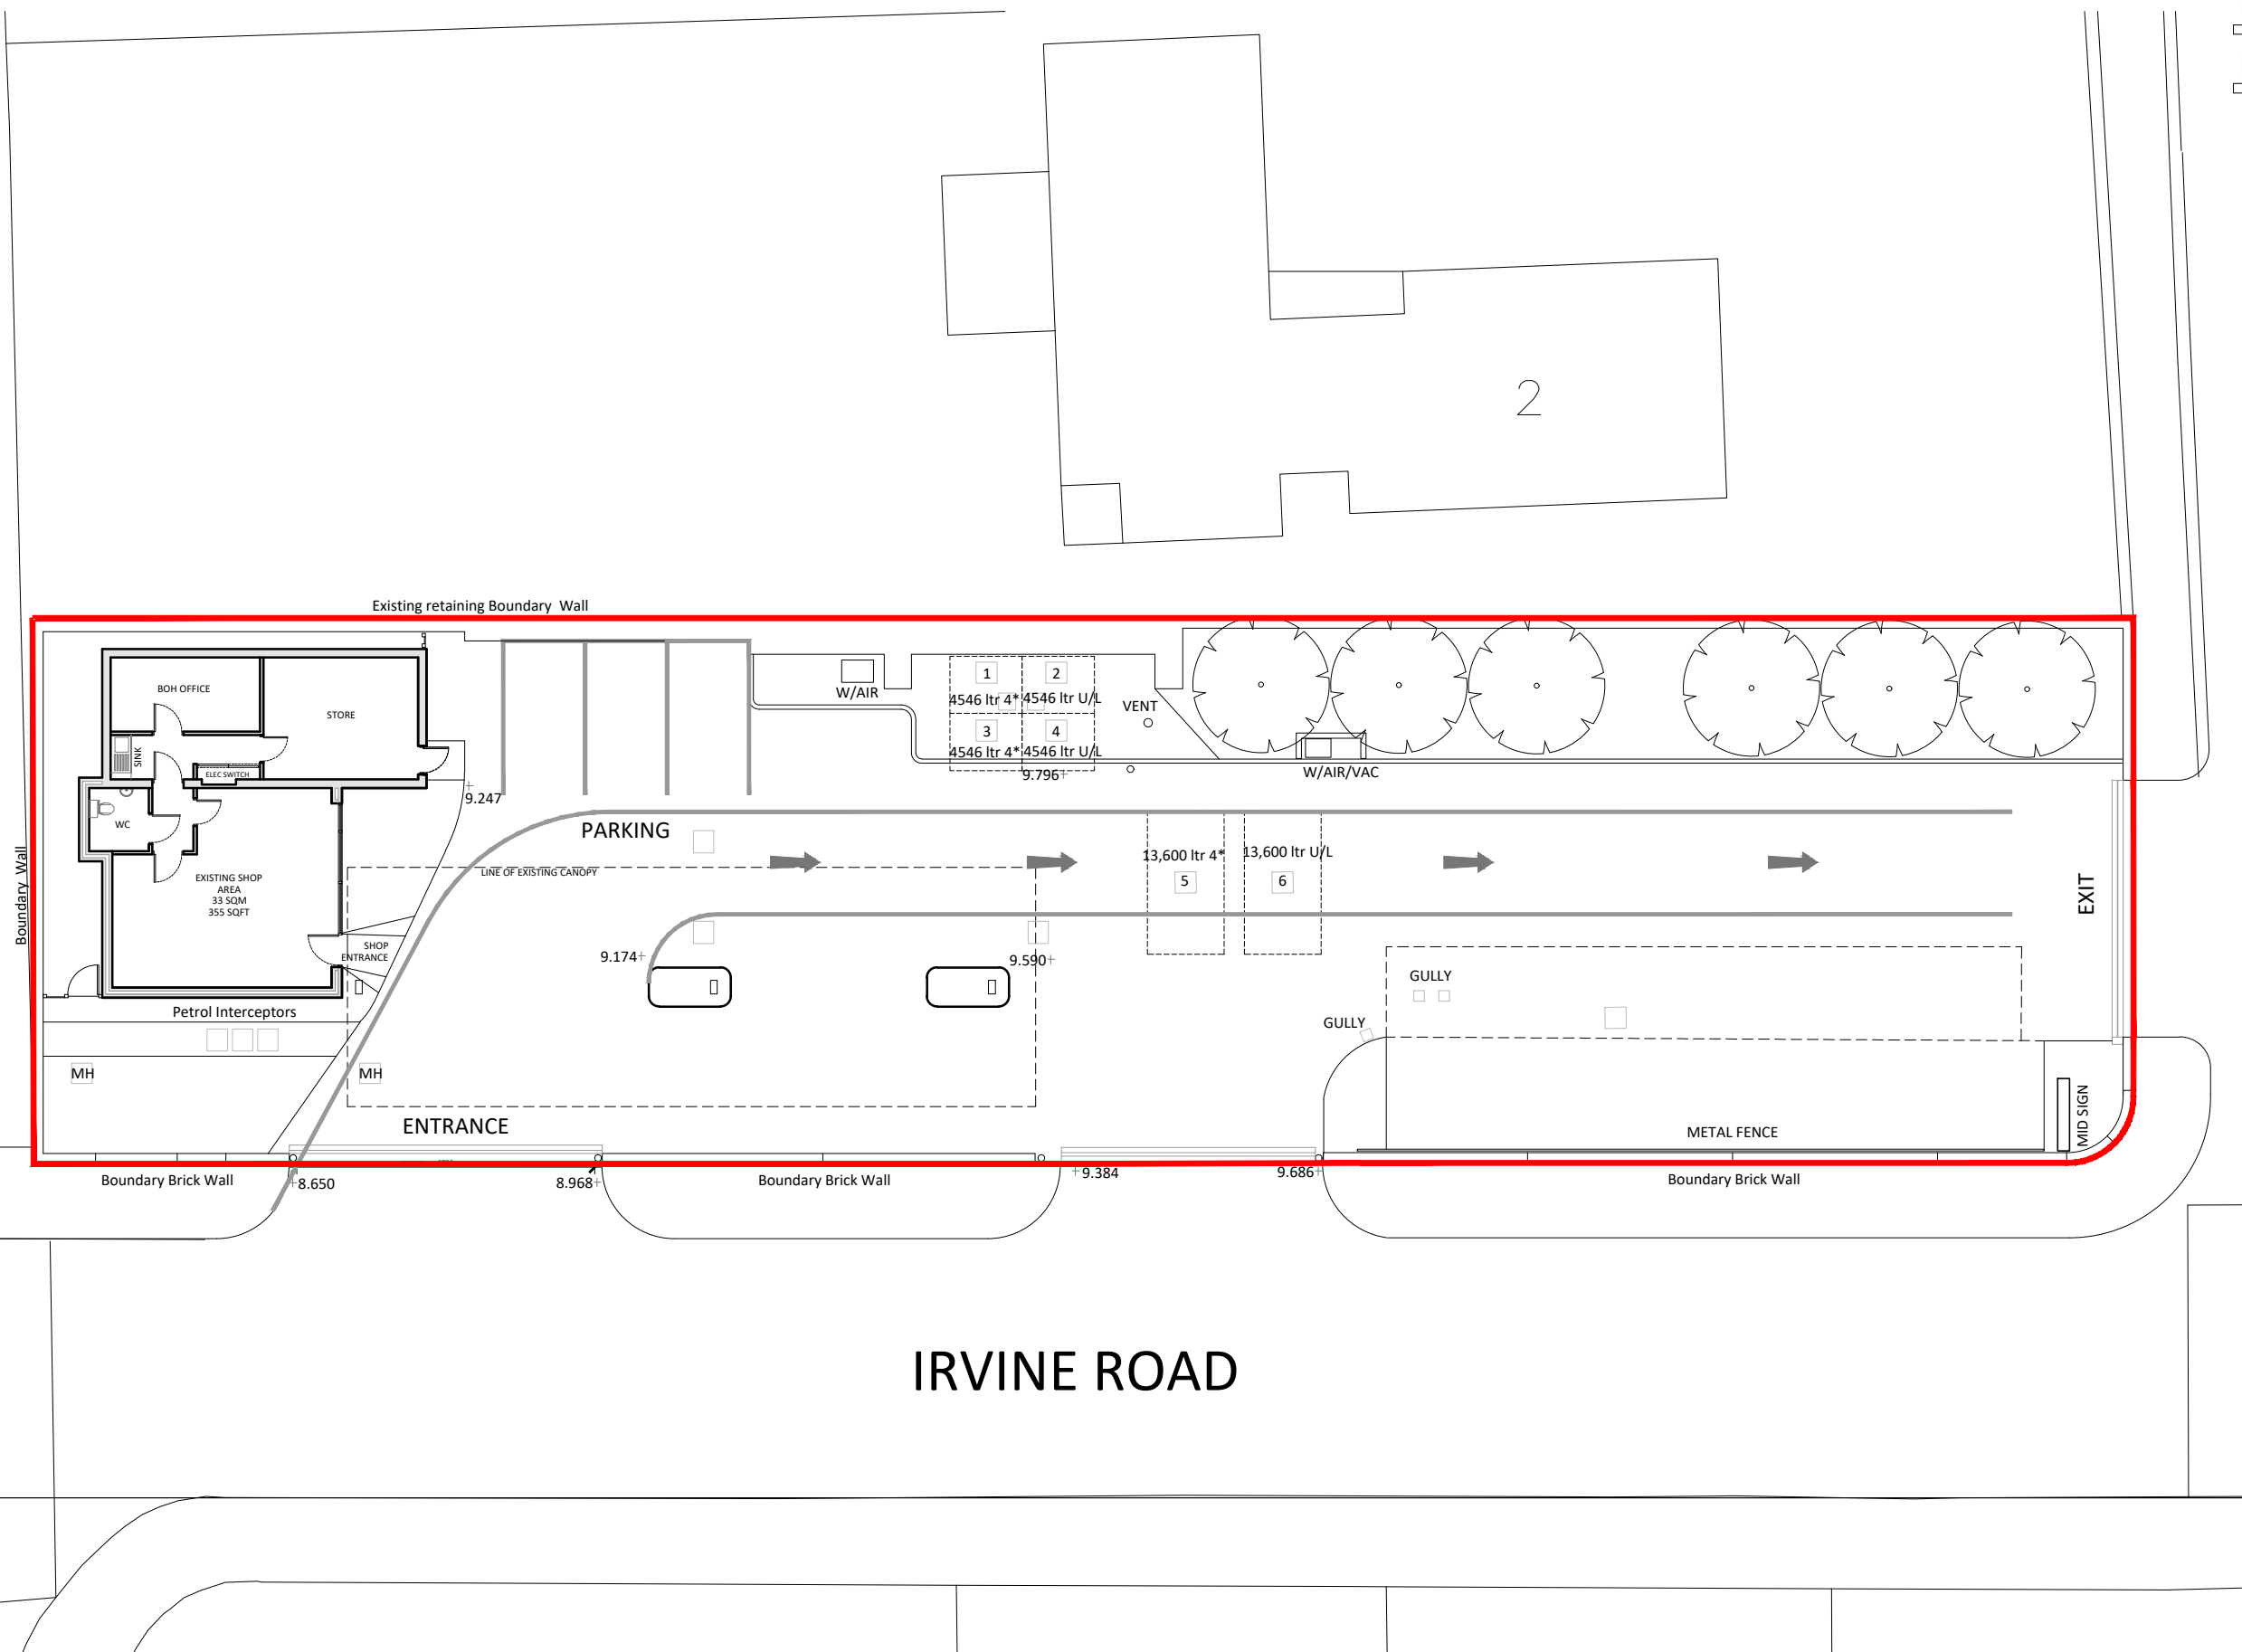


AMCA ARCHITECTS
 Castlecroft Business Centre Tom Johnston Road
 Dundee DD4 8XD
 T: 01382 774111 F: 01382 739382
 mail@amcaarchitect.co.uk

Job
 The Grange Garage
 56-58 Irvine Road
 Kilmarnock
 KA1 2JW


Drawing
 EXISTING SITE PLAN

Date	Scale	
FEB 2021	1:200 @ A3	
Job No	Drwg No	Rev
3965	DP_002	B
CAD Ref: 3965_IRVINE ROAD.dwg		

EXISTING SITE PLAN 1:200

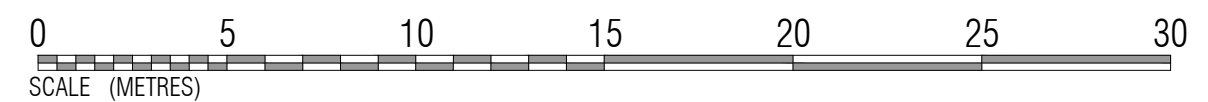

SCALE BAR 1:200 @ A3

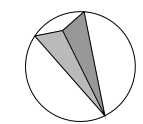

SITE BOUNDARY