



Rev.	Date	Description	By
------	------	-------------	----

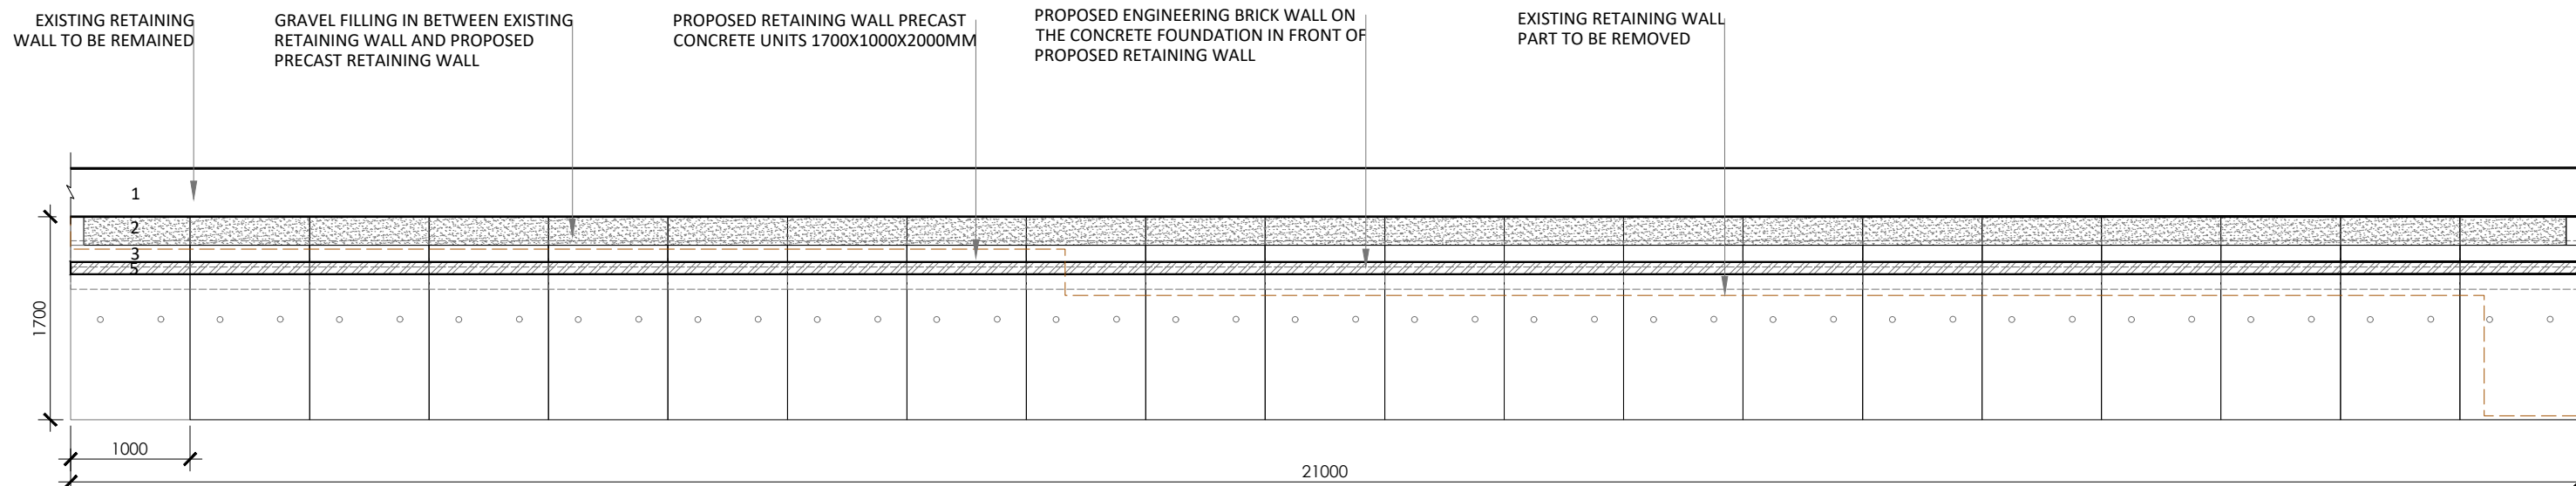


PROPOSED RETAINING WALL PLAN 1:50

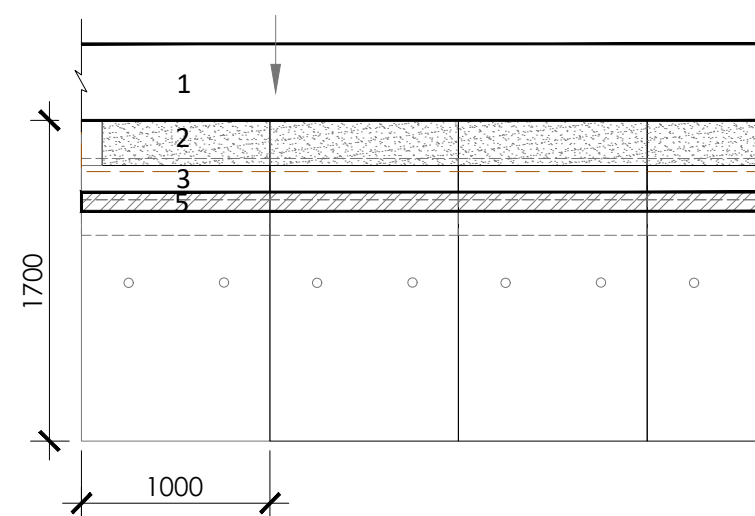


PROPOSED RETAINING WALL DETAIL PLAN 1:20

- 1 EXISTING RETAINING WALL
- 2 GRAVEL FILLING
- 3 PRECAST RETAINING WALL UNIT
- 4 PRECAST CONCRETE COPING
- 5 ENGINEERING BRICK WALL
- 6 FOUNDATION

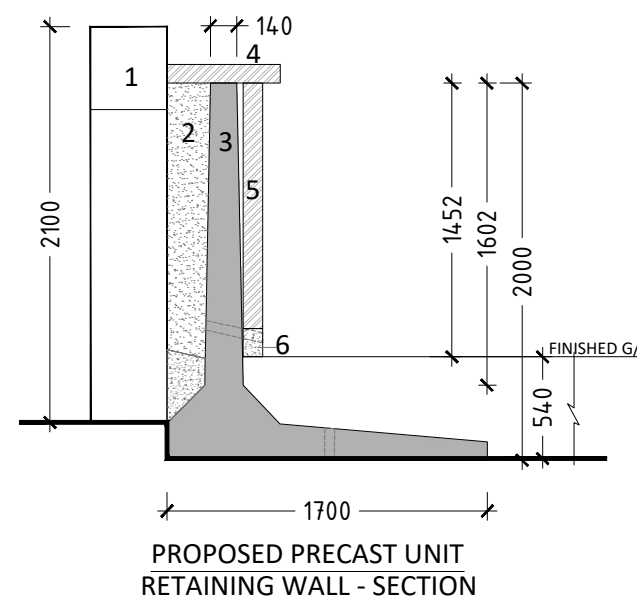

PROPOSED PRECAST UNIT RETAINING WALL - SECTION

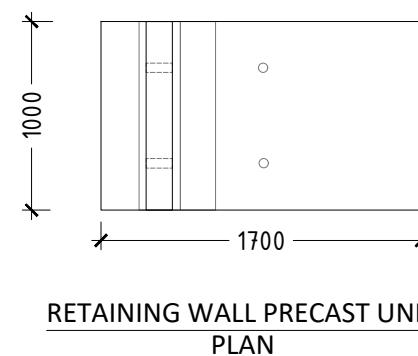

RETAINING WALL PRECAST UNIT PLAN

NOTE: All be subjected to structural engineer final Details

PROPOSED RETAINING WALL DETAIL 1:40



Castlecroft Business Centre Tom Johnston Road
Dundee DD4 8XD
T: 01382 774111 F: 01382 739382
mail@amcaarchitect.co.uk

Job
The Grange Garage
56-58 Irvine Road
Kilmarnock
KA1 2JW

Drawing
PROPOSED RETAINING WALL DETAILS

Date
AUG2023

Scale
@ A3

Job No
3965

Drwg No
DP_009

Rev
-

CAD Ref: 3965_IRVINE ROAD.dwg