




EXISTING NORTH EAST CONTEXTUAL ELEVATION

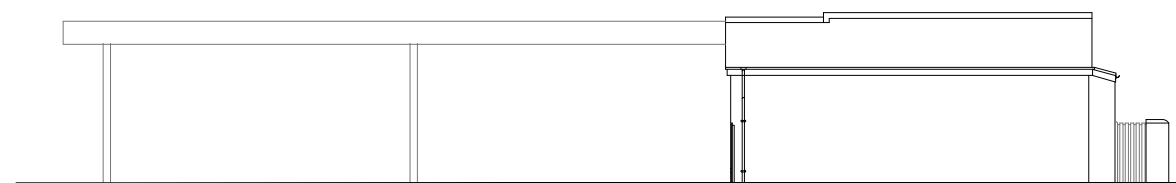


EXISTING SOUTH WEST CONTEXTUAL ELEVATION

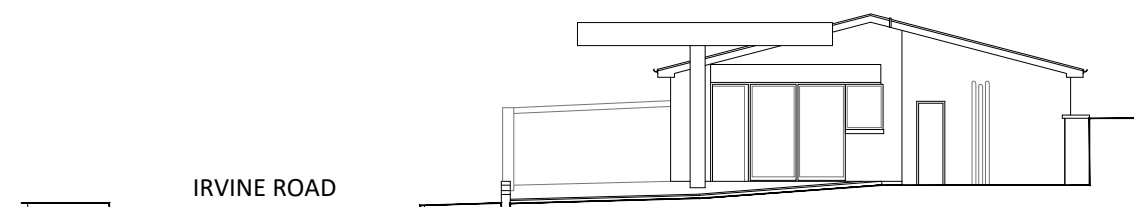

EXISTING SOUTH EAST CONTEXTUAL ELEVATION

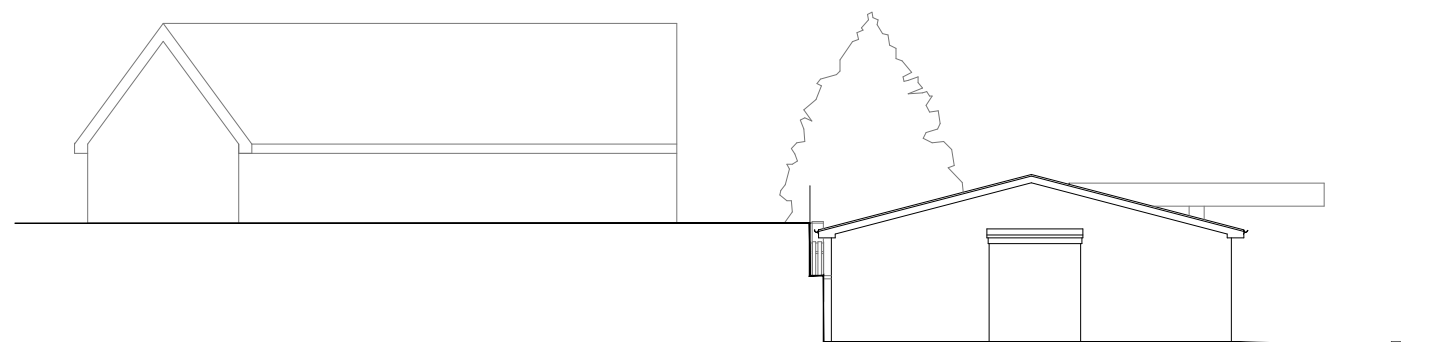

EXISTING NORTH WEST CONTEXTUAL ELEVATION

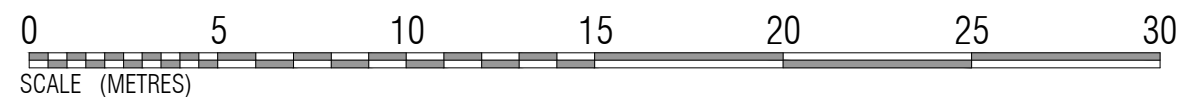

AMCA
ARCHITECTS

Castlecroft Business Centre Tom Johnston Road
Dundee DD4 8XD
T: 01382 774111 F: 01382 739382
mail@amcaarchitect.co.uk

Job
The Grange Garage
56-58 Irvine Road
Kilmarnock
KA1 2JW

Drawing
EXISTING CONTEXTUAL ELEVATIONS

Date	Scale
OCT 2023	1:200 @ A3

Job No	Drwg No	Rev
3965	DP_005	-

CAD Ref: 3965_IRVINE ROAD.dwg