


BLOCK PLAN AS PROPOSED 1:500

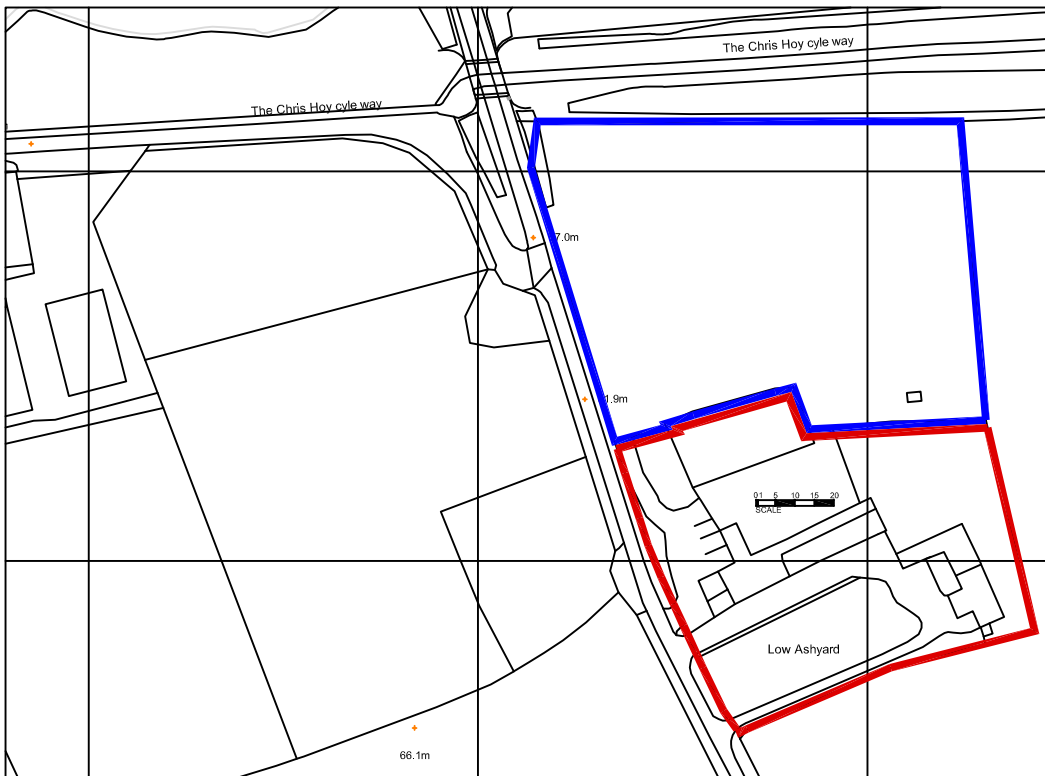

LOCATION PLAN AS PROPOSED 1:2000

-	-	-
-	01.09.20	planning
Rev	Date	Description

Client :
Fraser Dodds

Project :
Low Ashyard, By Hurlford

Drawing Title :
Location Plan

Drg No : 2025-00 Date : 17.07.20

CH+G
architecture

54 Braehead, Lochwinnoch PA12 4AS
T: 01505842439 M: 07739827647
info@casahomesandgardens.co.uk

Scale: As Noted Rev: -

Status: Planning