

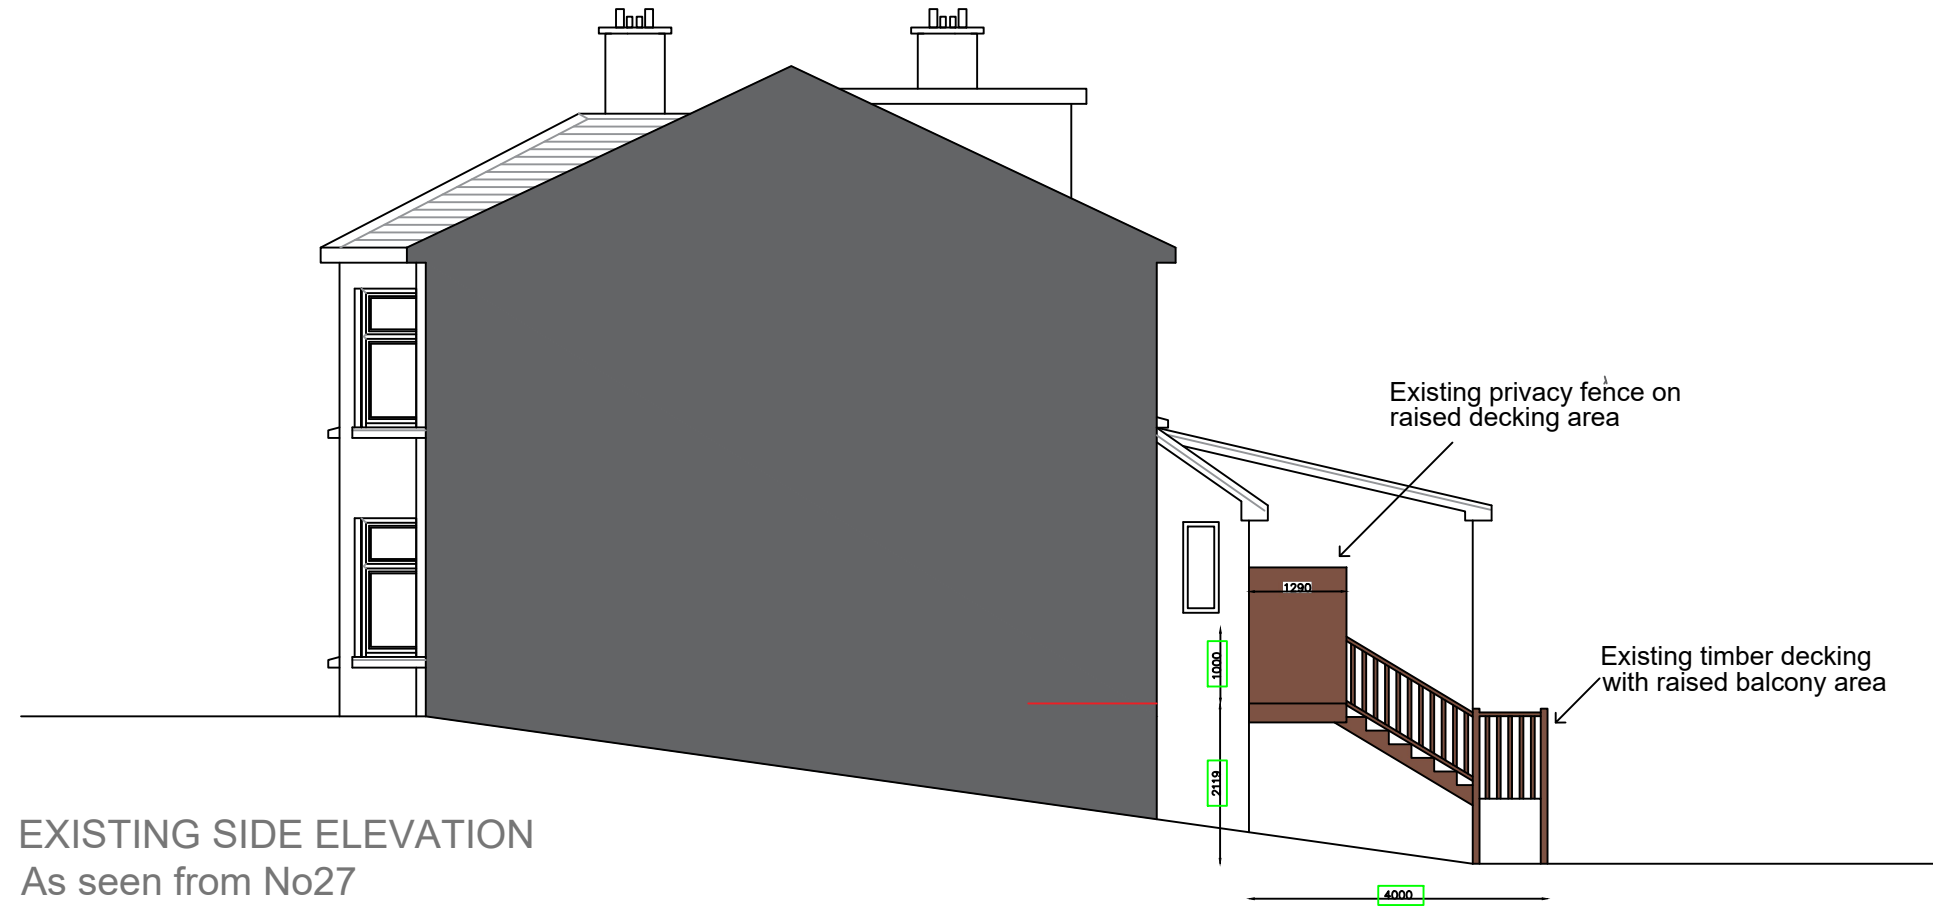


1:100

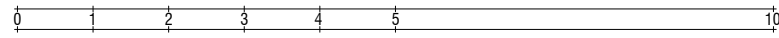

EXISTING SIDE ELEVATION
As seen from No27

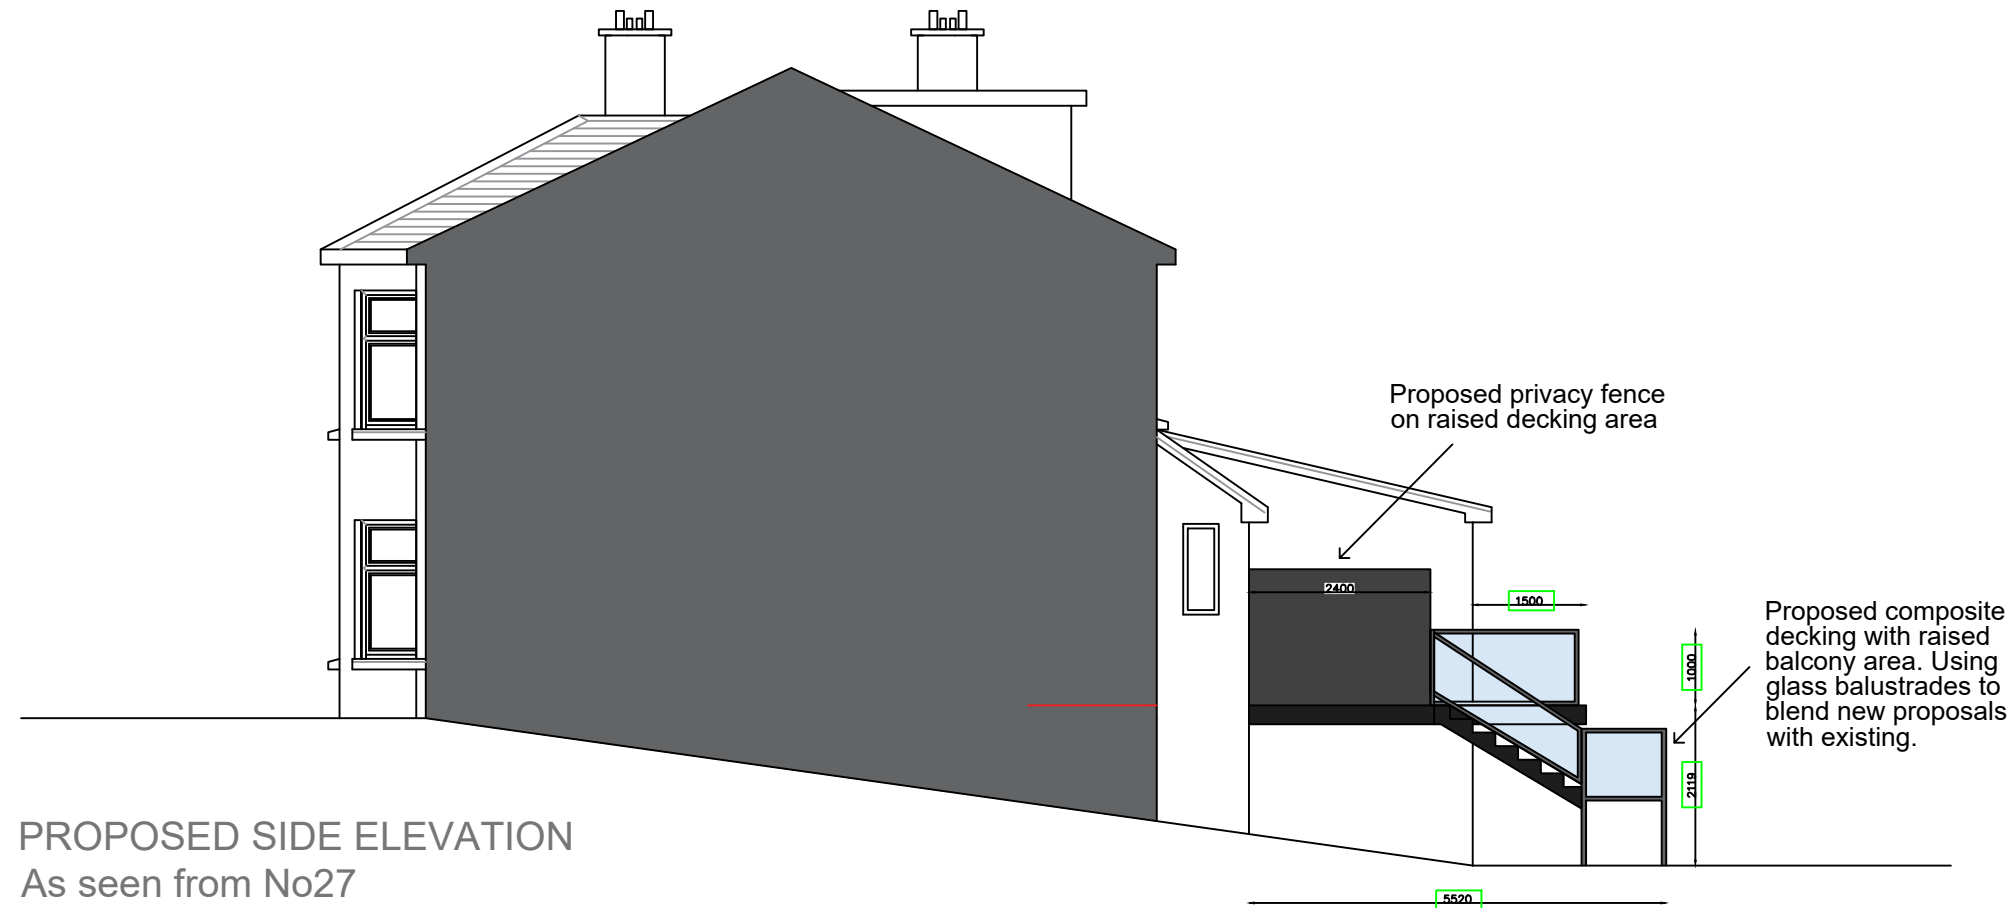

PROPOSED SIDE ELEVATION
As seen from No27

DRAWING STATUS

PLANNING APP

JOB **PROPOSED REFURBISHMENT
@ 25 PARK ROAD**

G46 7PG

TITLE

EXISTING & PROPOSED
ELEVATIONS AS SEEN FROM No27

SCALE @ A3	DATE	DRAWN
1:100	JAN 2024	DPM

JOB NO.	APPROVED
	**

DRG NO.	REVISION
06	REV-A