



Do not scale from drawing. Use figured dimensions only.
All dimensions to be checked on site by the contractor and any discrepancies to be notified to the architect prior to works being carried out.
Drawing is copyright of NVDC Architects Ltd.

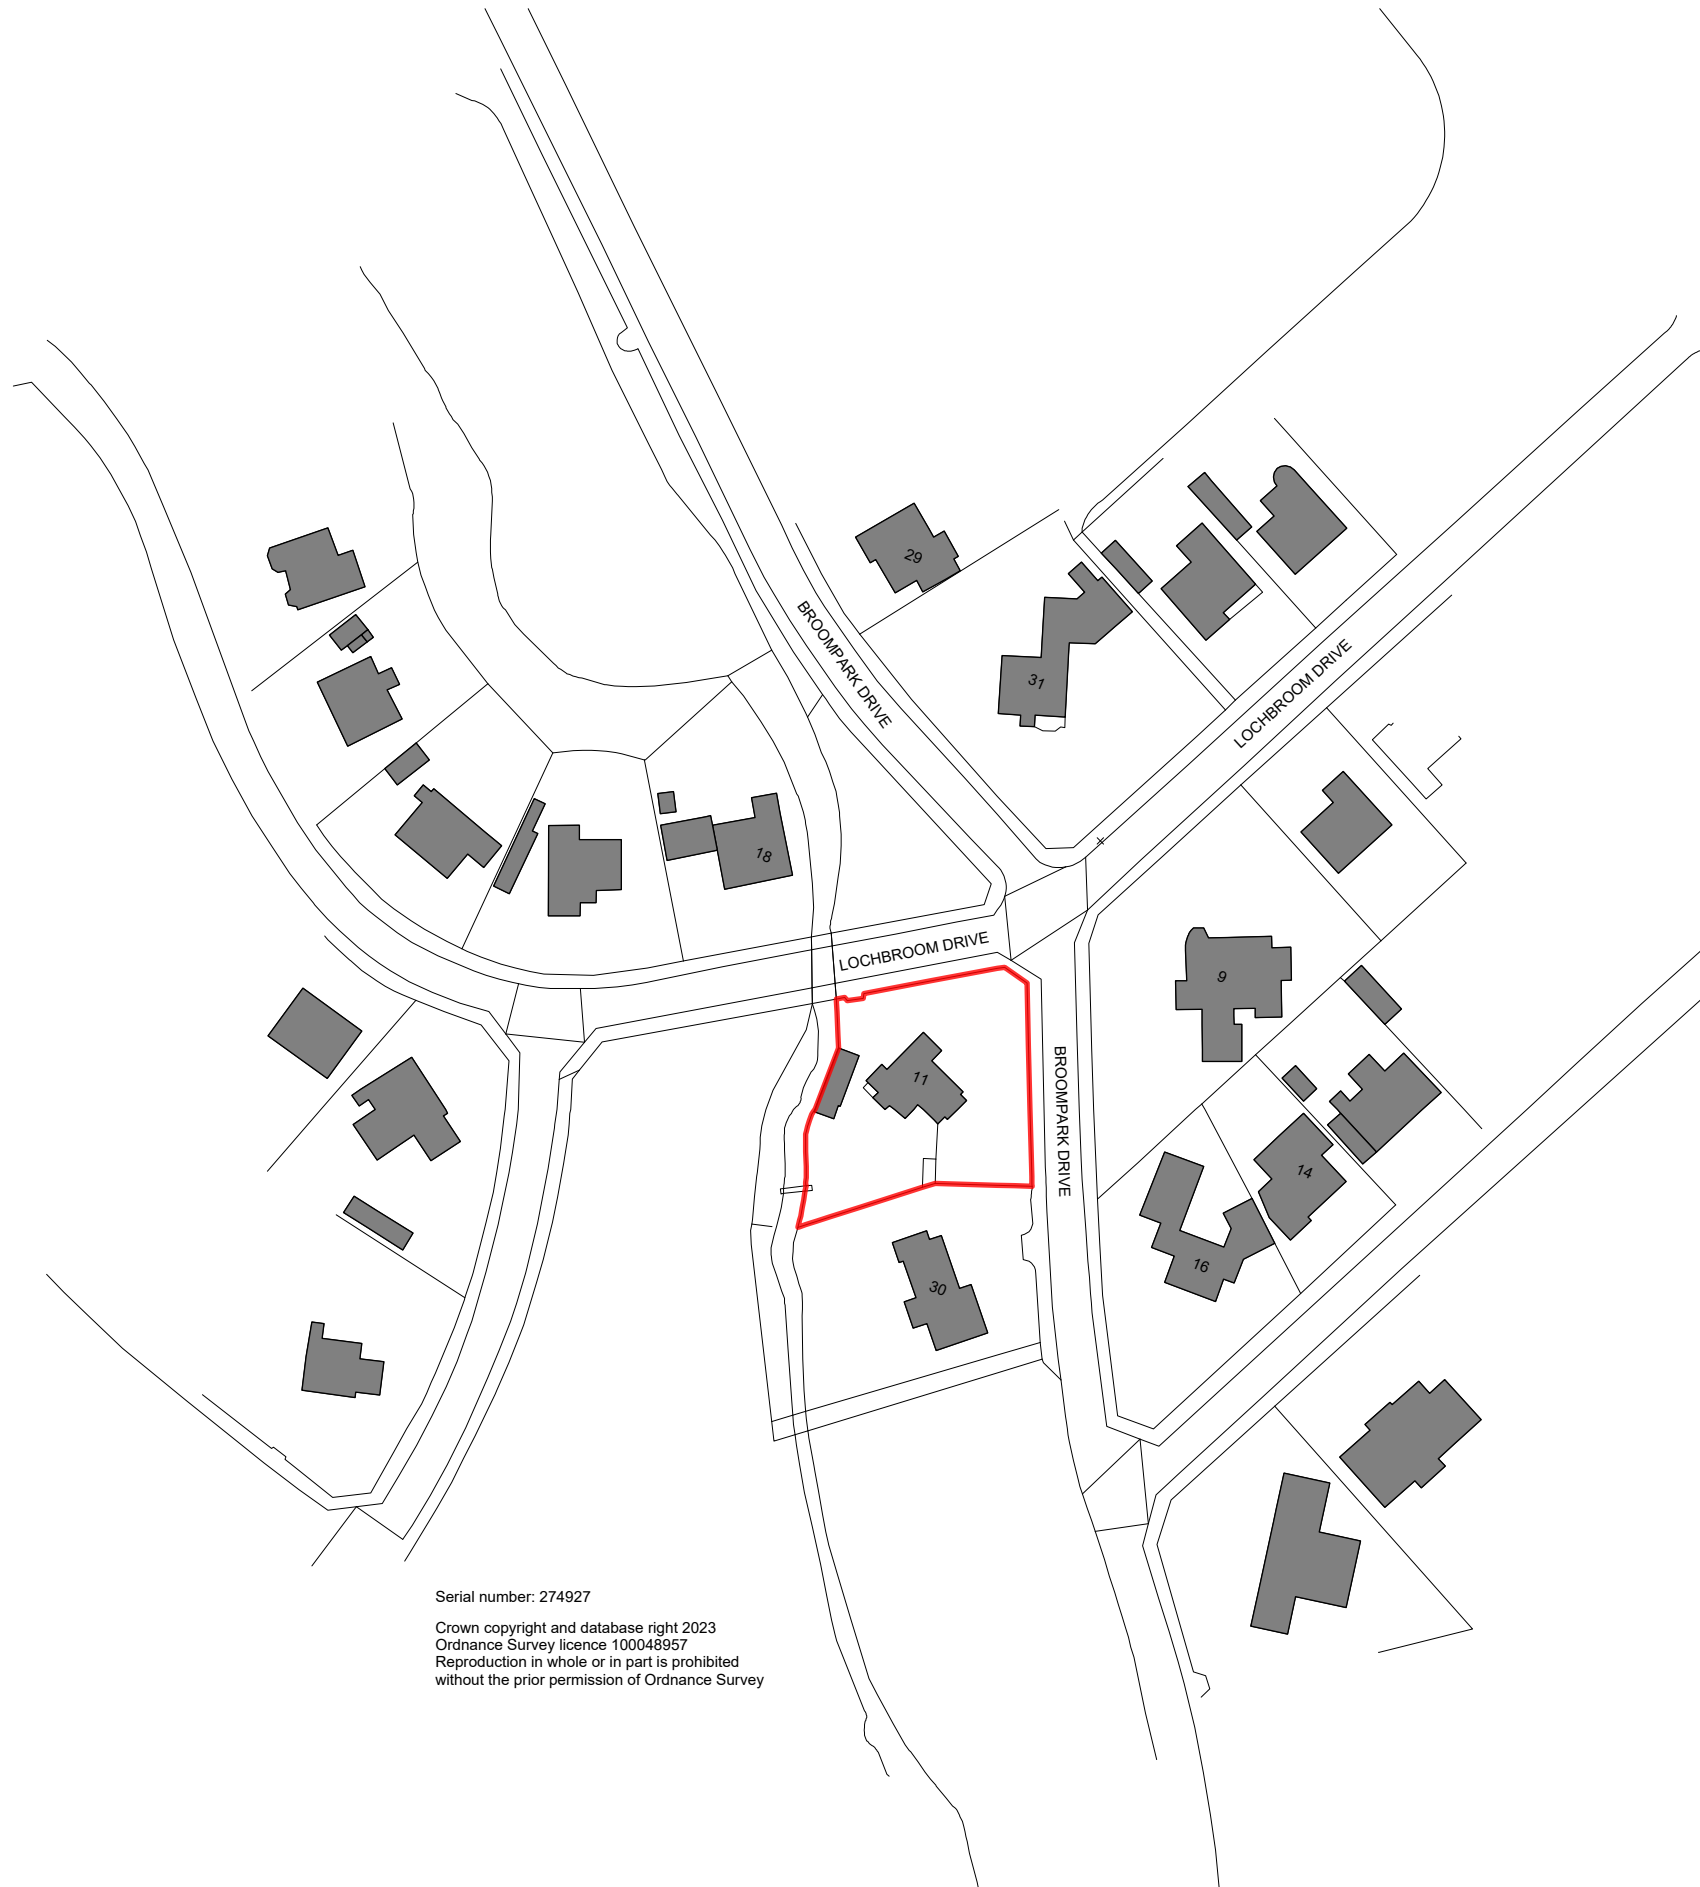

Serial number: 274927
Crown copyright and database right 2023
Ordnance Survey licence 100048957
Reproduction in whole or in part is prohibited
without the prior permission of Ordnance Survey

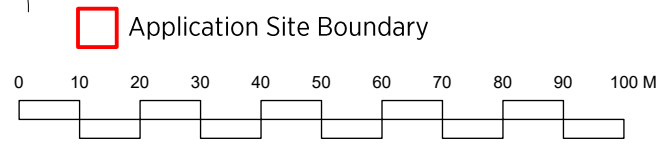

Rev:	
Project:	11 Lochbroom Drive
Client:	-
Job No:	NV0633
Dwg. No:	E(0)001
Title:	Location Plan
Scale:	1:1250 @ A3
Drawn:	MG
Date:	08.08.23

PLANNING

NVDC ARCHITECTS

Bradbury House
10 High Craighall
Glasgow, G4 9UD

0141 959 8752
enquiries@nvdc.co.uk
www.nvdc.co.uk