



Do not scale from drawing. Use figured dimensions only.
All dimensions to be checked on site by the contractor and any discrepancies to be notified to the architect prior to works being carried out.
Drawing is copyright of NVDC Architects Ltd.

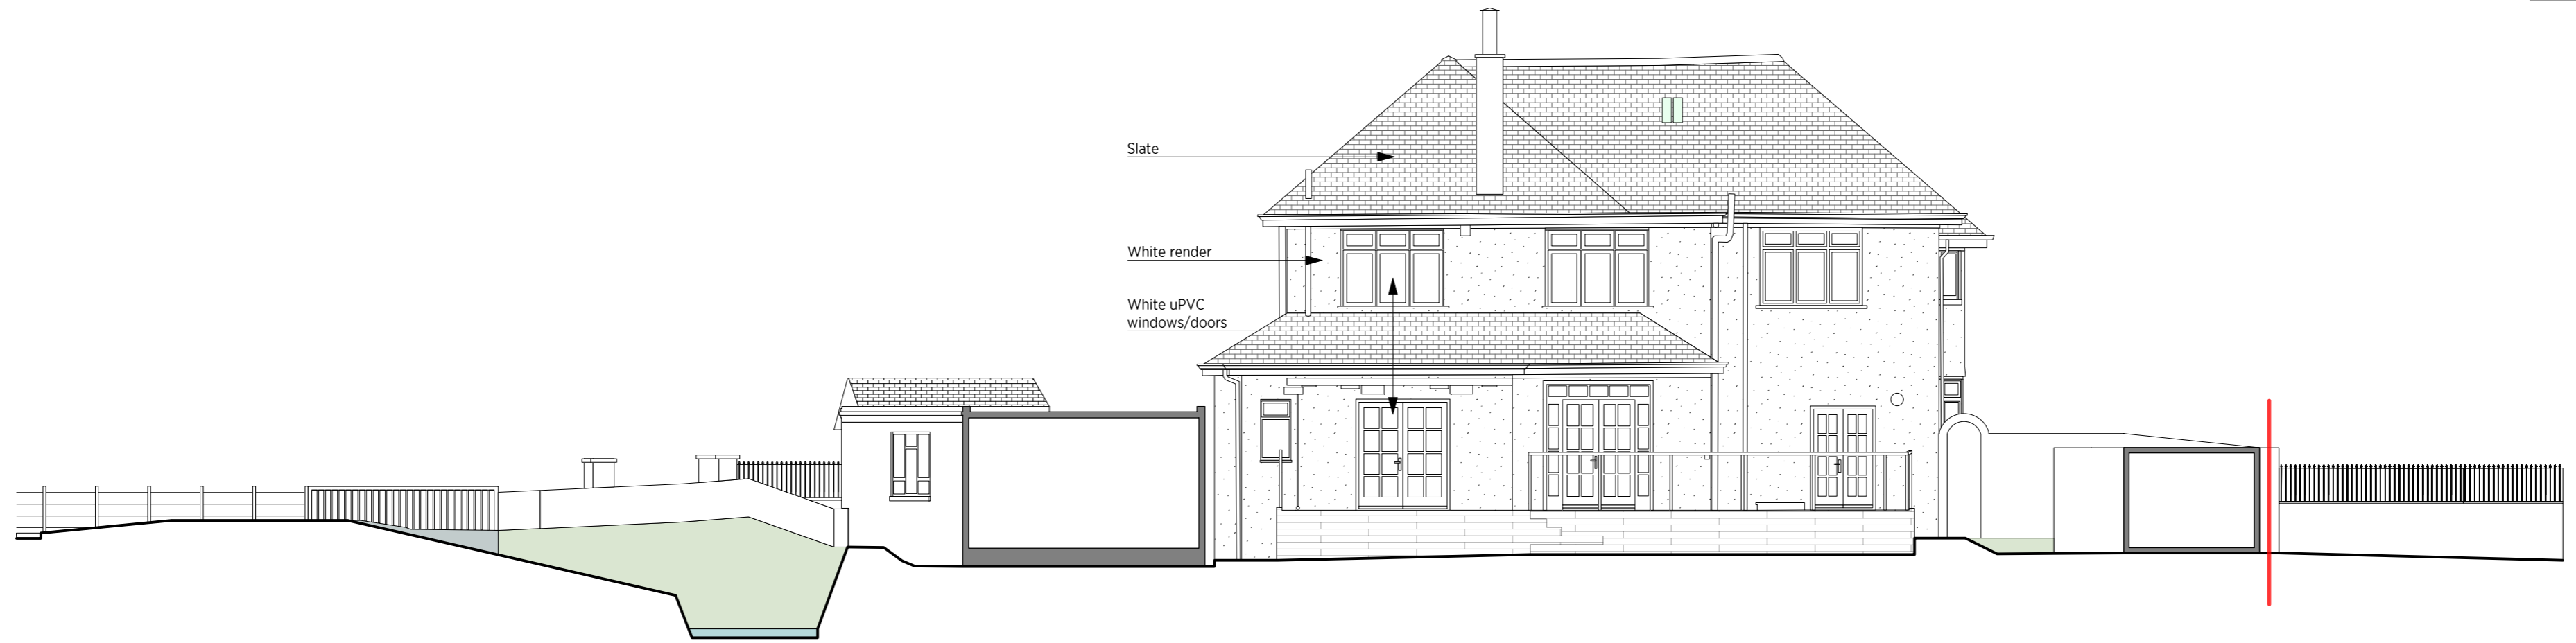

SW Elevation as Existing. 1:100



SE Elevation as Existing. 1:100

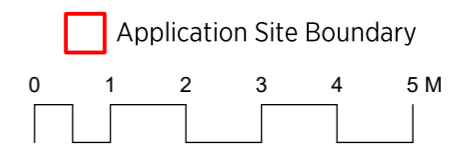

Rev:
Project: 11 Lochbroom Drive
Client: -
Job No: NV0633
Dwg. No: E(0)126
Title: SW & SE Elevations as Existing
Scale: 1:100 @ A2
Drawn: MG Date: 08.08.23

NVDC
ARCHITECTS
Bradbury House 10 High Craighall Glasgow, G4 9UD 0141 959 8752 enquiries@nvdc.co.uk www.nvdc.co.uk