


Do not scale from drawing. Use figured dimensions only.
All dimensions to be checked on site by the contractor and any discrepancies to be notified to the architect prior to works being carried out.
Drawing is copyright of NVDC Architects Ltd.

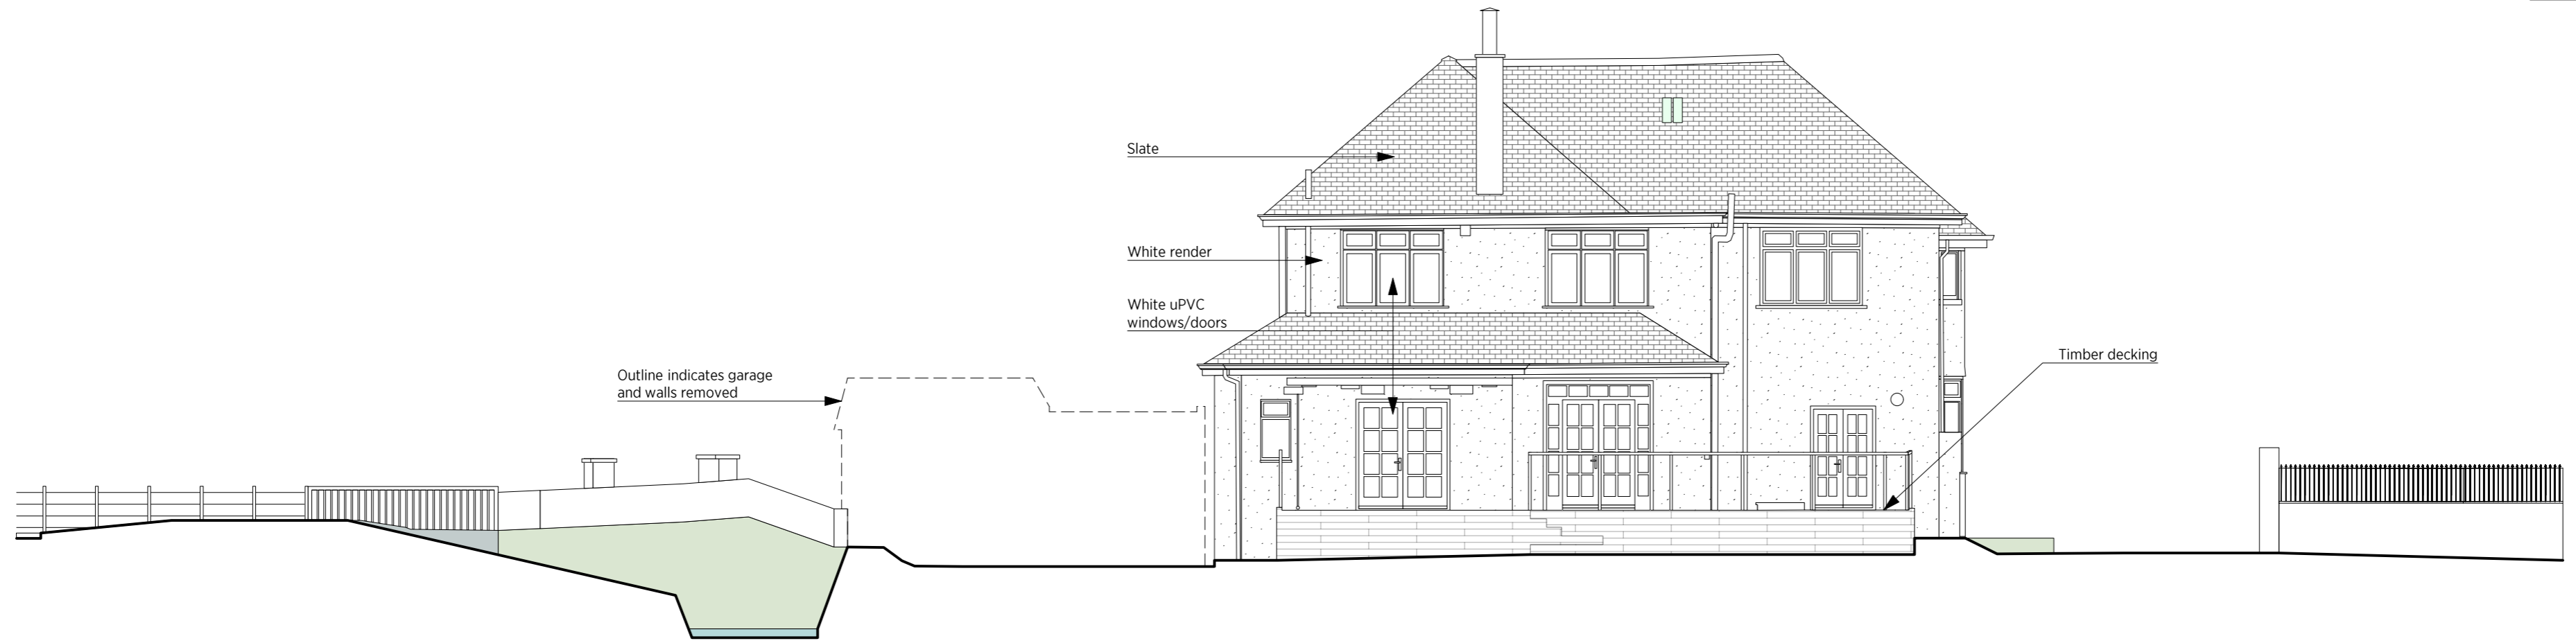

SW Elevation as Existing. 1:100



SE Elevation as Existing. 1:100

Rev: A Updated following planning comments. 01.02.24

Project: 11 Lochbroom Drive
Client: -
Job No: NV0633
Dwg. No: E(0)126
Title: SW & SE Elevations as Existing
Scale: 1:100 @ A2
Drawn: MG Date: 08.08.23

NVDC
ARCHITECTS

Bradbury House
10 High Craighall
Glasgow, G4 9UD
0141 959 8752
enquiries@nvdc.co.uk
www.nvdc.co.uk

