



Do not scale from drawing. Use figured dimensions only.
 All dimensions to be checked on site by the contractor and any
 discrepancies to be notified to the architect prior to works being
 carried out.
 Drawing is copyright of NVDC Architects Ltd.

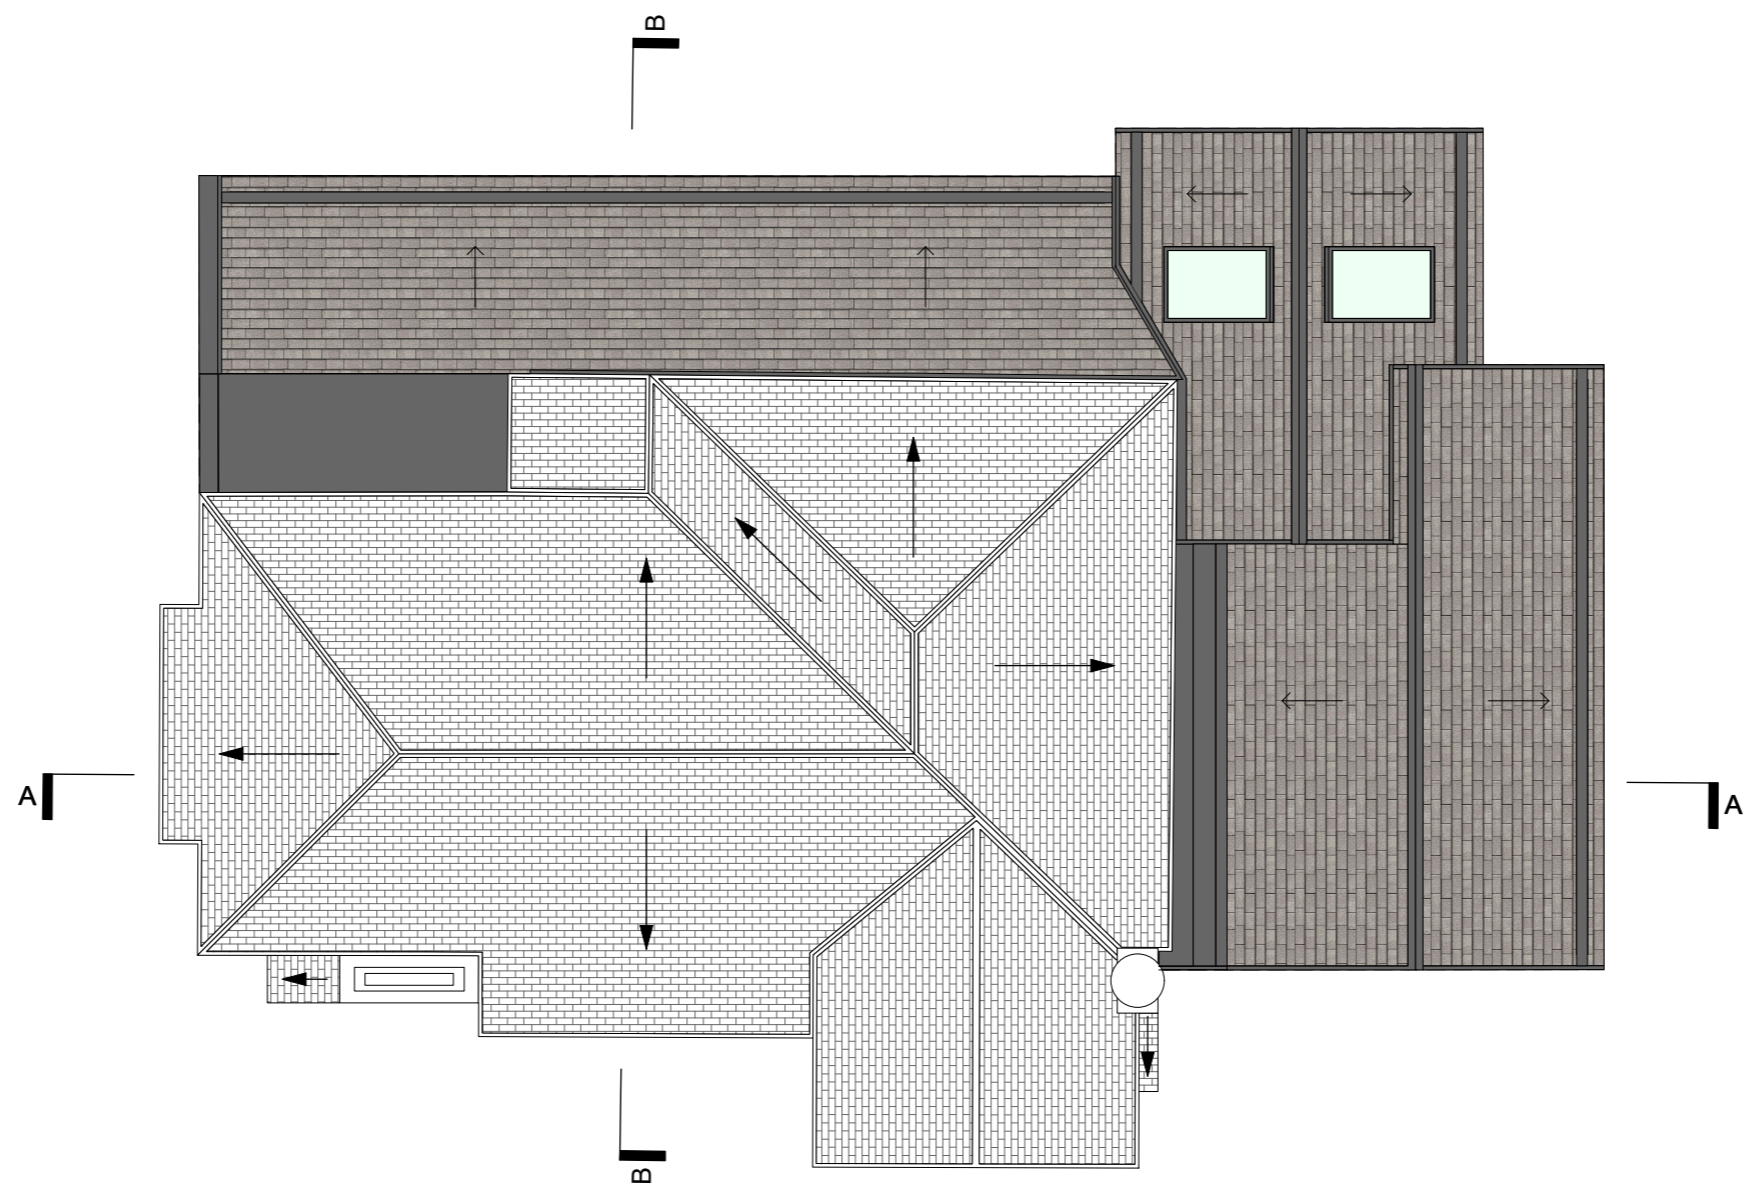


Roof Layout as Proposed. 1:100

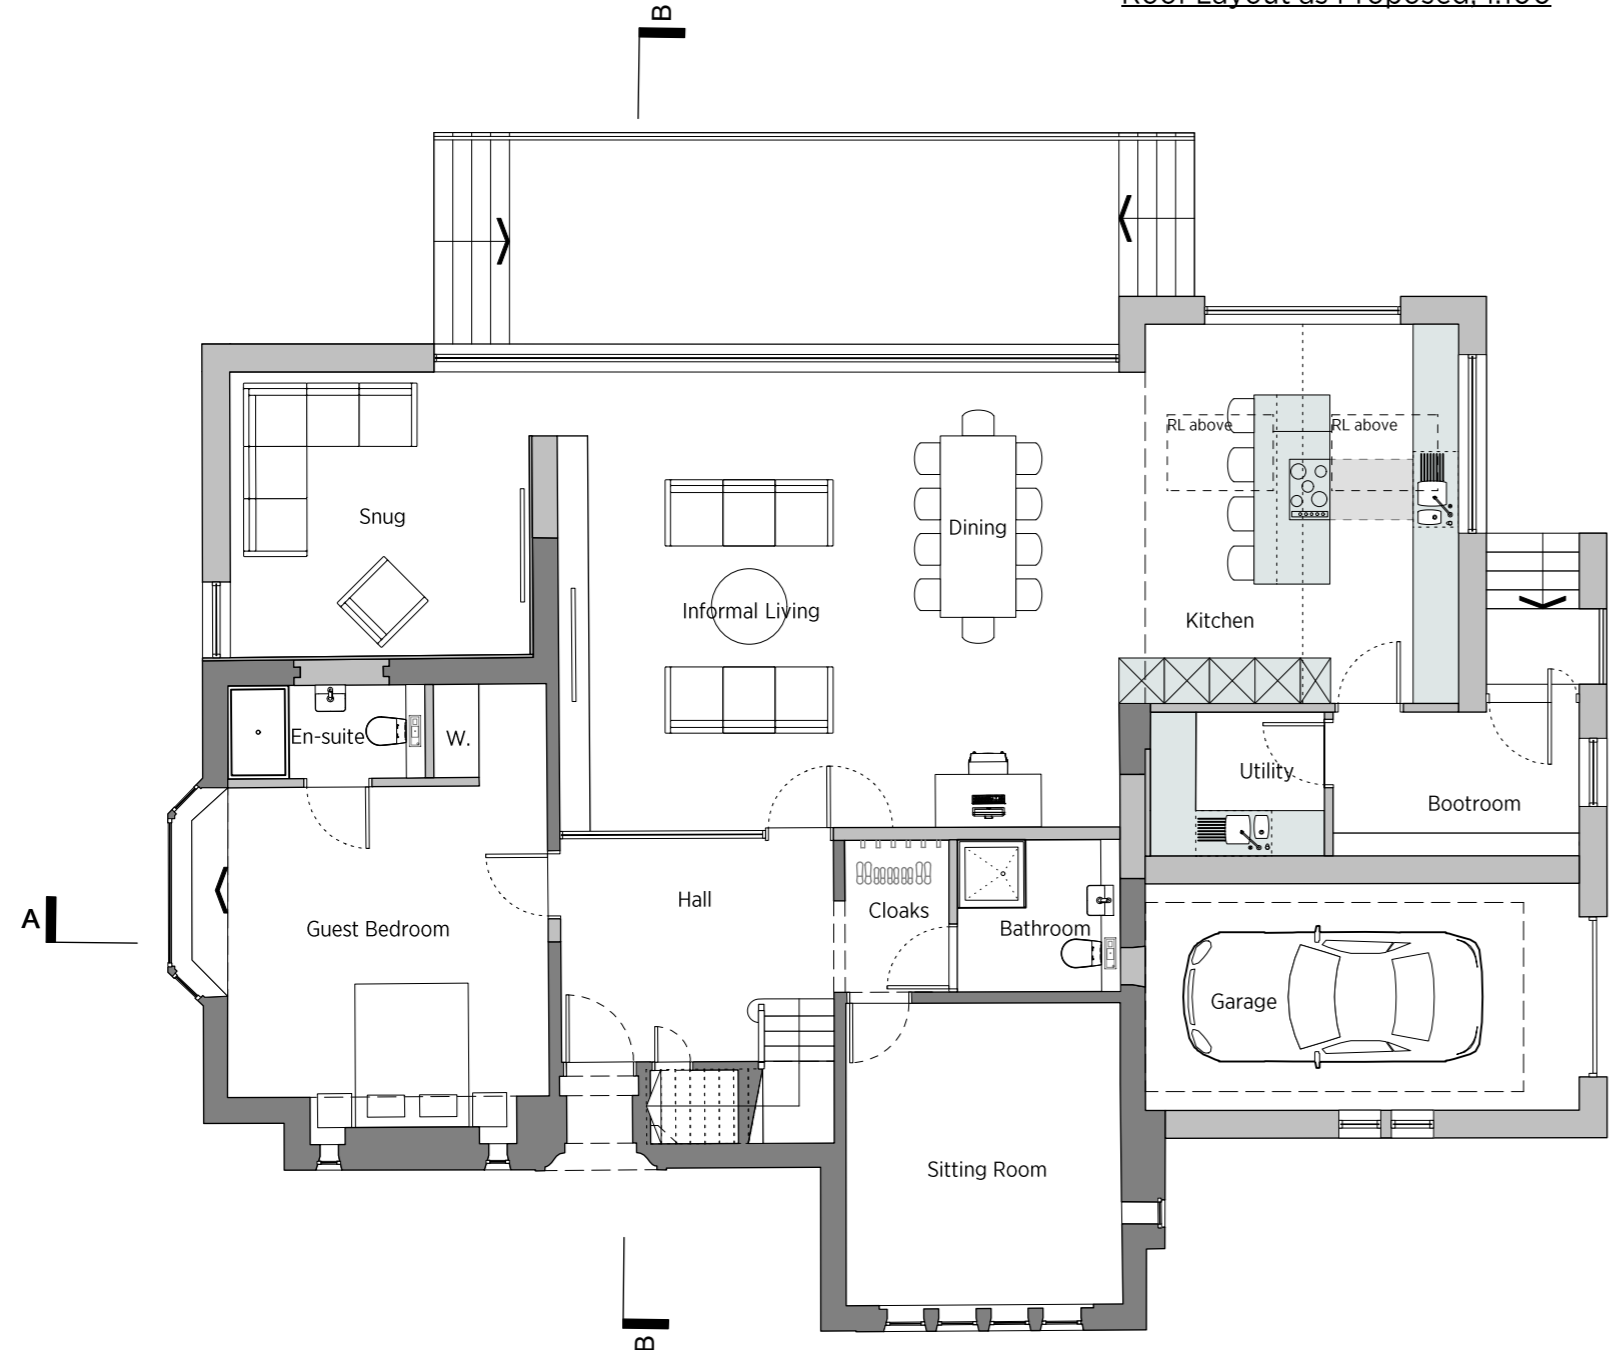

GF Layout as Proposed. 1:100



1F Layout as Proposed. 1:100

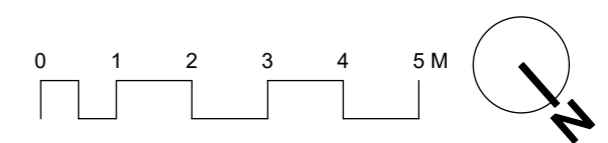

Rev:	
Project:	11 Lochbroom Drive
Client:	-
Job No:	NV0633
Dwg. No:	P(1)100
Title:	Plans as Proposed
Scale:	1:100 @ A2
Drawn:	MG
Date:	08.08.23

NVDC
 ARCHITECTS

Bradbury House
 10 High Craighall
 Glasgow, G4 9UD

0141 959 8752
 enquiries@nvdc.co.uk
 www.nvdc.co.uk