



Do not scale from drawing. Use figured dimensions only.
All dimensions to be checked on site by the contractor and any discrepancies to be notified to the architect prior to works being carried out.
Drawing is copyright of NVDC Architects Ltd.

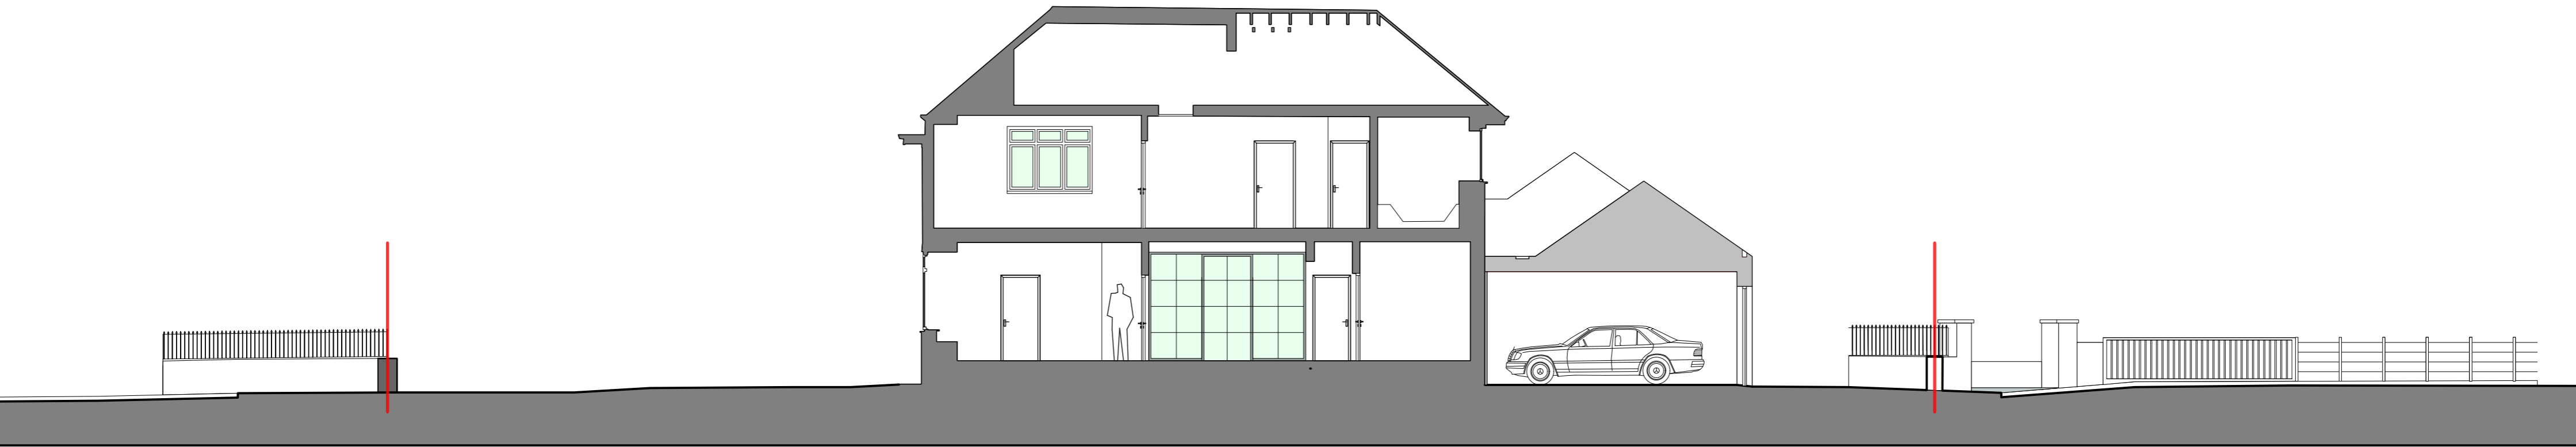

Section AA as Proposed. 1:100



Section BB as Proposed. 1:100

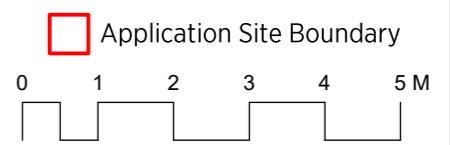

Rev:
Project: 11 Lochbroom Drive
Client: -
Job No: NV0633
Dwg. No: P(1)115
Title: Sections as Proposed
Scale: 1:100 @ A2
Drawn: KD Date: 08.08.23

NVDC
ARCHITECTS
Bradbury House
10 High Craighall
Glasgow, G4 9UD
0141 959 8752
enquiries@nvdc.co.uk
www.nvdc.co.uk