
Do not scale from drawing. Use figured dimensions only.
All dimensions to be checked on site by the contractor and any discrepancies to be notified to the architect prior to works being carried out.
Drawing is copyright of NVDC Architects Ltd.

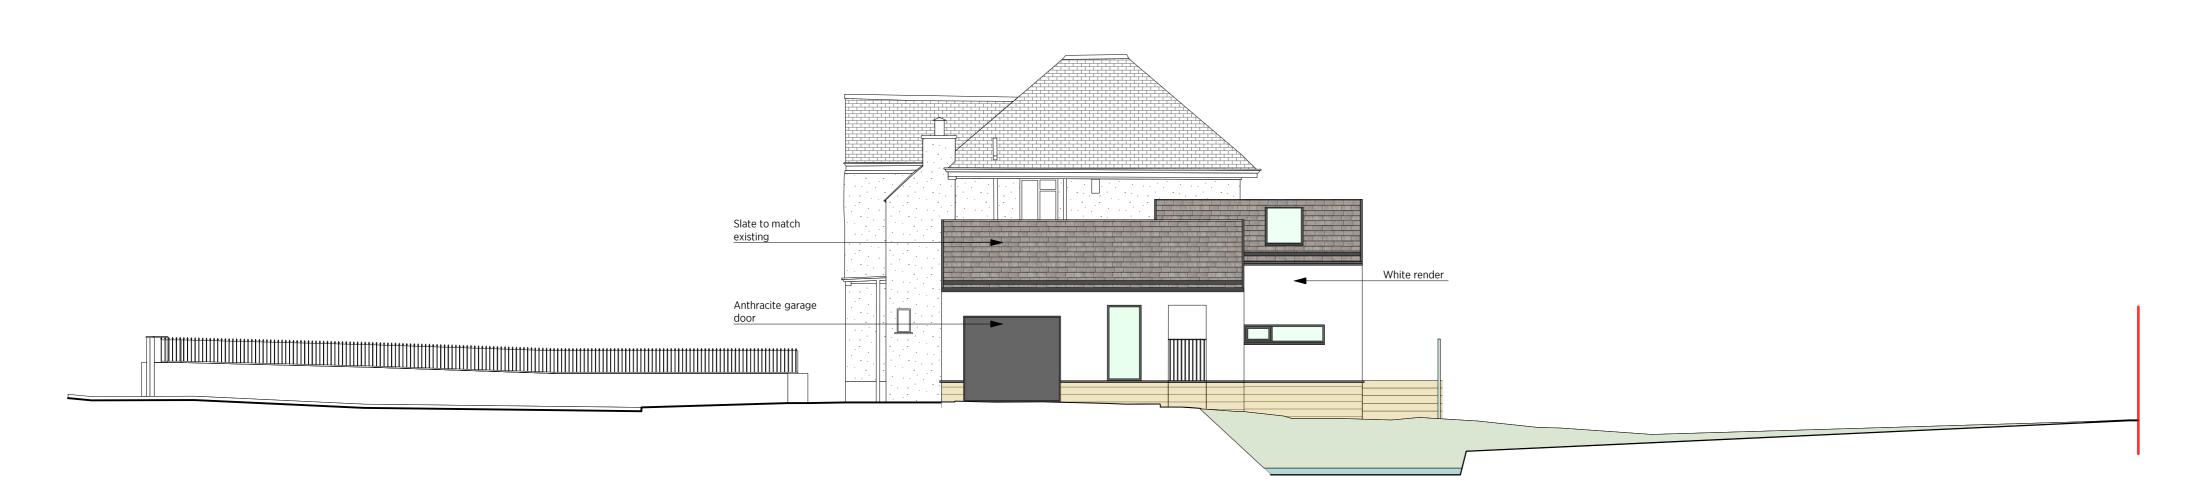

NE Elevation as Proposed, 1:100



NW Elevation as Proposed, 1:100

