




Do not scale from drawing. Use figured dimensions only.
All dimensions to be checked on site by the contractor and any discrepancies to be notified to the architect prior to works being carried out.
Drawing is copyright of NVDC Architects Ltd.

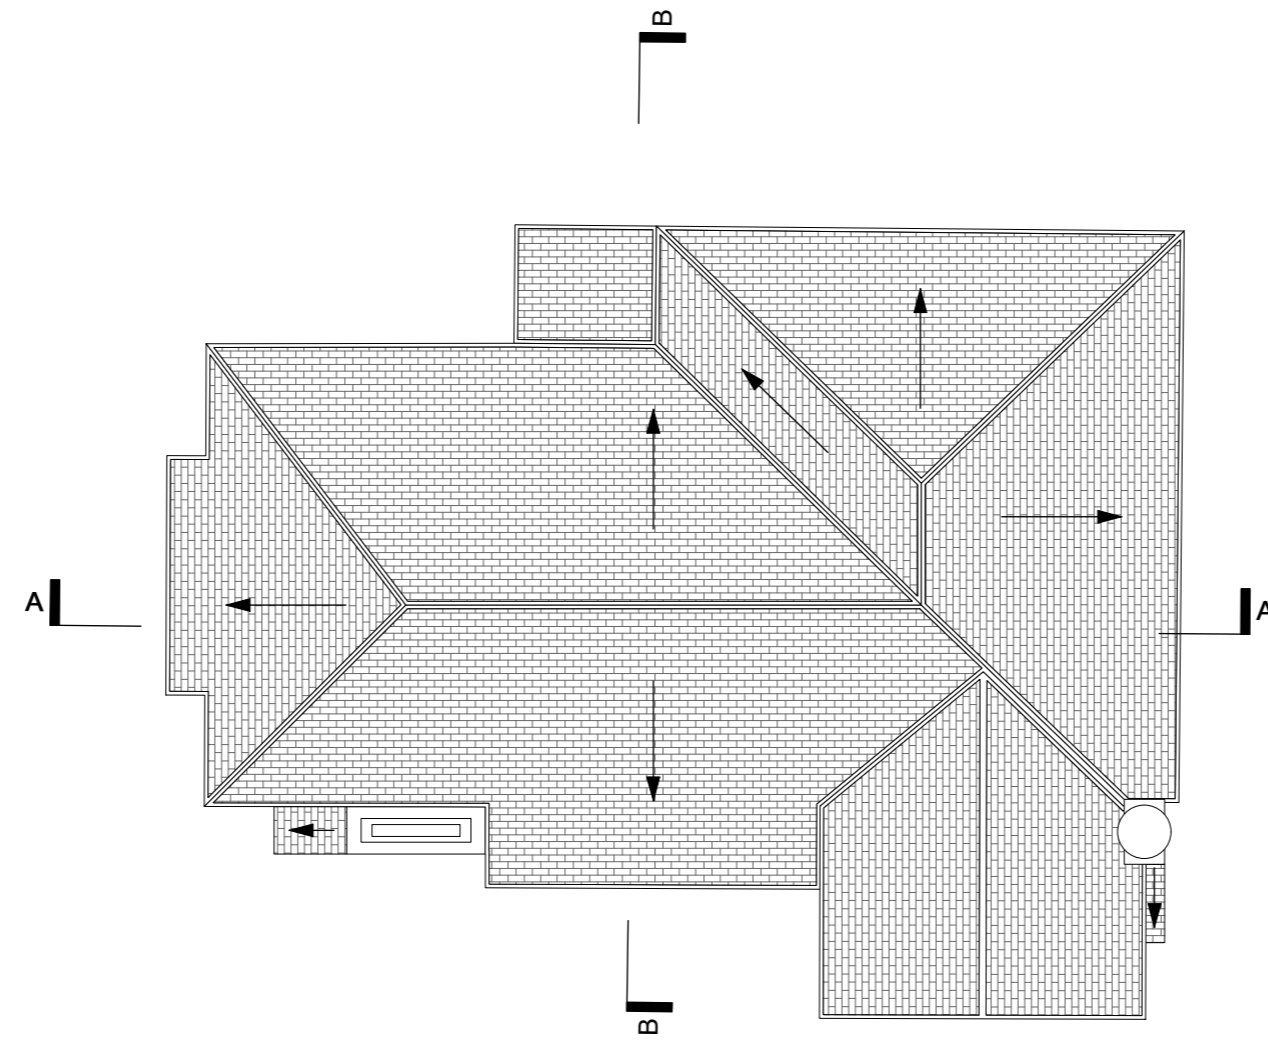



Roof Layout as Existing, 1:100

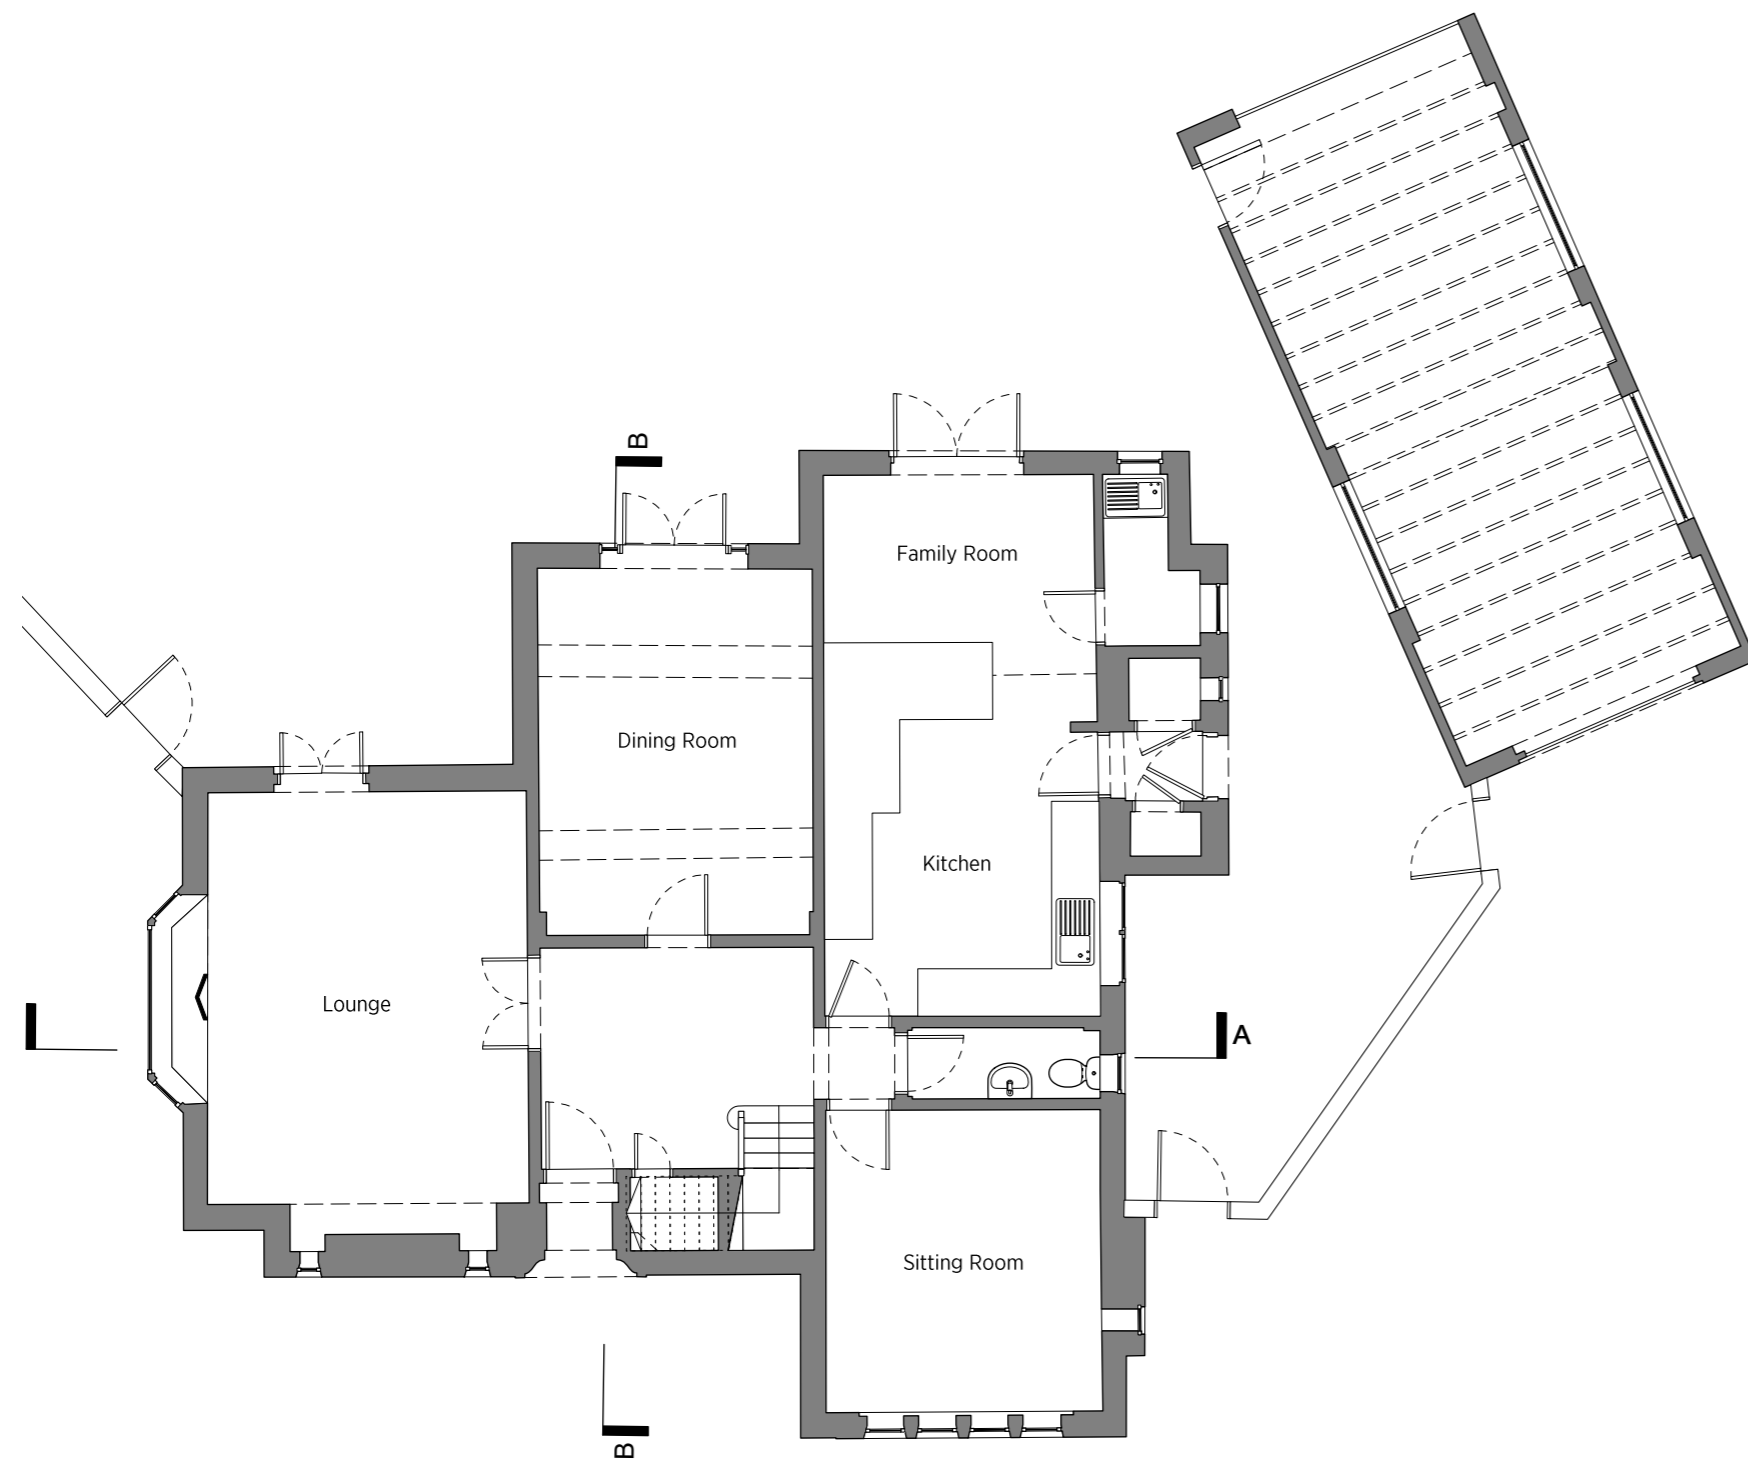

GF Layout as Existing, 1:100

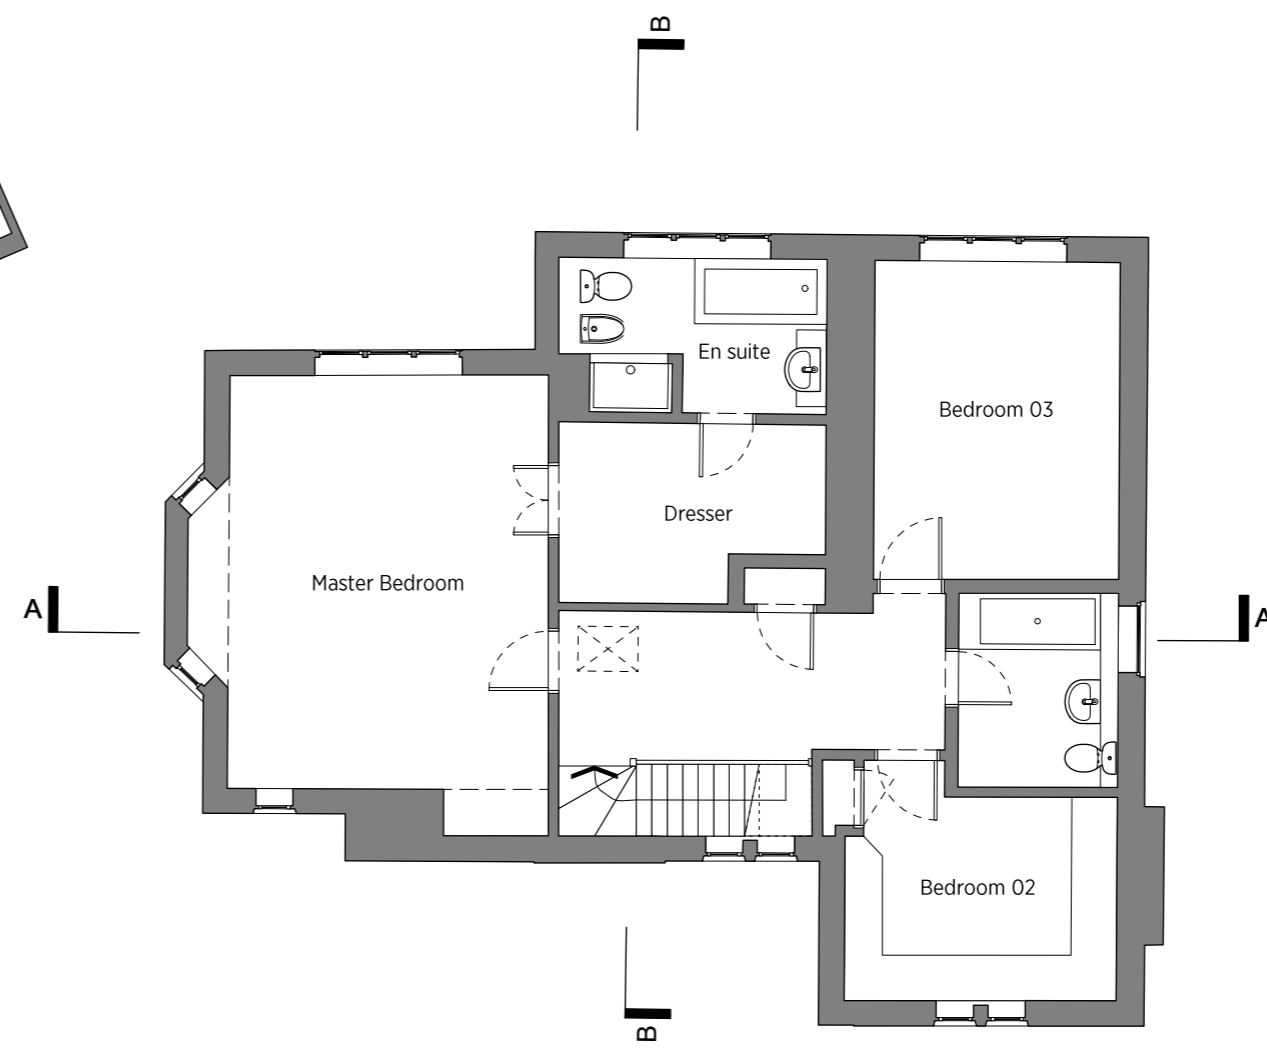

1F Layout as Existing, 1:100

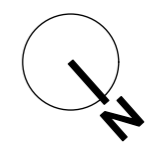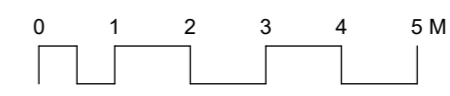

Rev:	
Project:	11 Lochbroom Drive
Client:	-
Job No:	NV0633
Dwg. No:	E(1)100
Title:	Plans as Existing
Scale:	1:100 @ A2
Drawn:	MG
Date:	08.08.23

NVDC
ARCHITECTS

Bradbury House
10 High Craighall
Glasgow, G4 9UD

0141 959 8752
enquiries@nvdc.co.uk
www.nvdc.co.uk