




SW Elevation as Proposed, 1:100

- Slate to match existing
- Anthracite uPVC windows/doors
- White render
- Stone basecourse to match existing

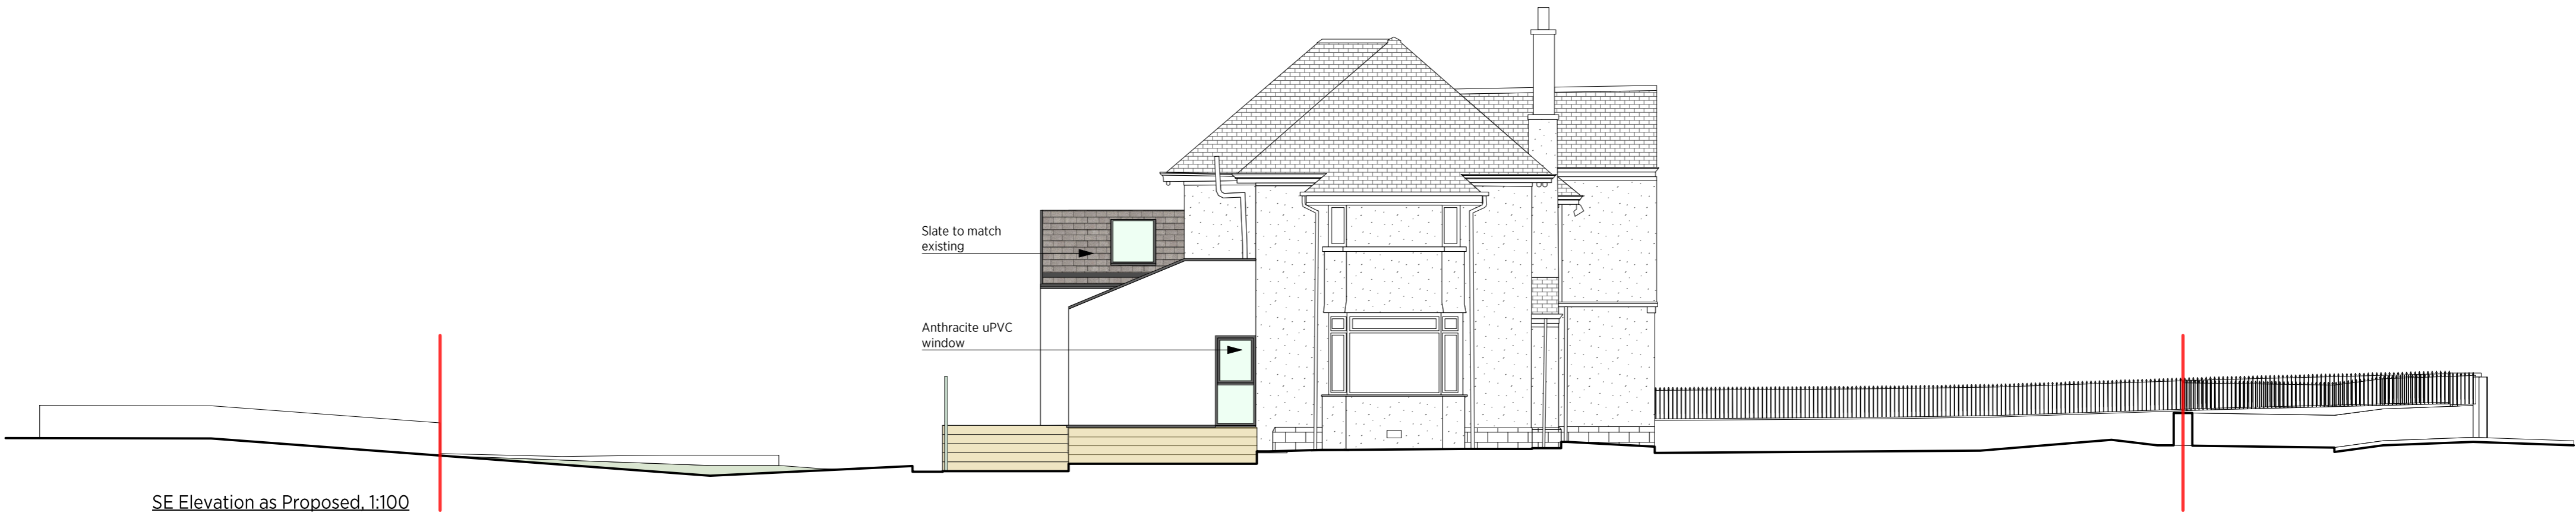

SE Elevation as Proposed, 1:100

- Slate to match existing
- Anthracite uPVC window

Rev:	
Project:	11 Lochbroom Drive
Client:	-
Job No:	NV0633
Dwg. No:	P(1)126
Title:	SW & SE Elevations as Proposed
Scale:	1:100 @ A2
Drawn:	MG
Date:	08.08.23

