



79 Mimms Hall Road, Potters Bar, EN6 3DX

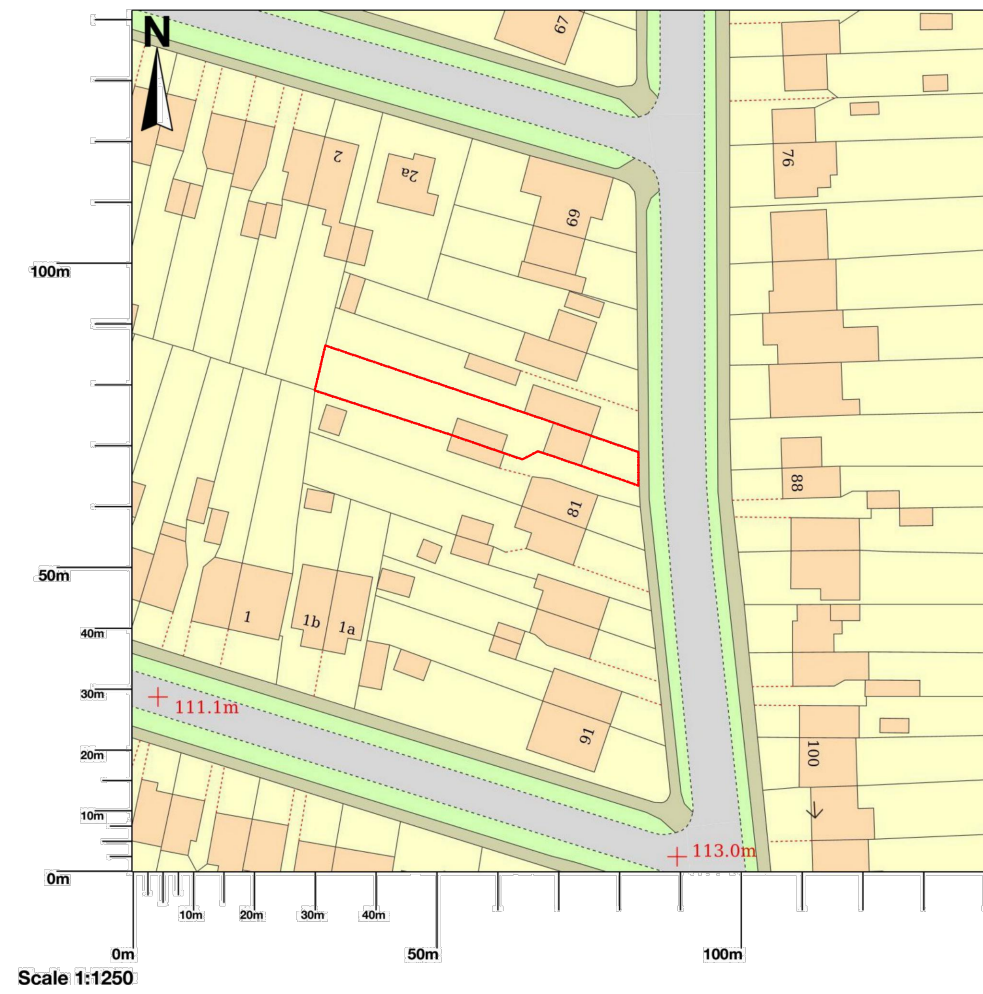

© Crown copyright and database rights 2023 OS 100054135. Map area bounded by: 523820,201284 523962,201426. Produced on 19 December 2023 from the OS National Geographic Database. Supplied by UKPlanningMaps.com. Unique plan reference: p2e/uk/1039011/1400121



Key Plan:

 

Scale: 1:100 @A3

Key:

General Notes:

Proposed Notes:

B January 2024

PLANNING ISSUE

Project Number: 23002
 Date: January 2024
 Scale: 1:1250 @ A3
 Project: 79 Mimms Hall Road, EN6 3DX
 Drawing Title: Block Plan
 Drawing Title: 23002-PL300-A
 Drawn: IB Rev: B



I.B Architectural Design
 Copyright I.B Architectural Design
 No implied license exists. This drawing should not be used to calculate areas for the purposes of valuation. All dimensions to be checked on site by the contractor and such dimensions to be their responsibility. Do not scale drawings. All work must comply with relevant British Standards and Building Regulations requirements. Drawing errors and omissions to be reported to the designer.