

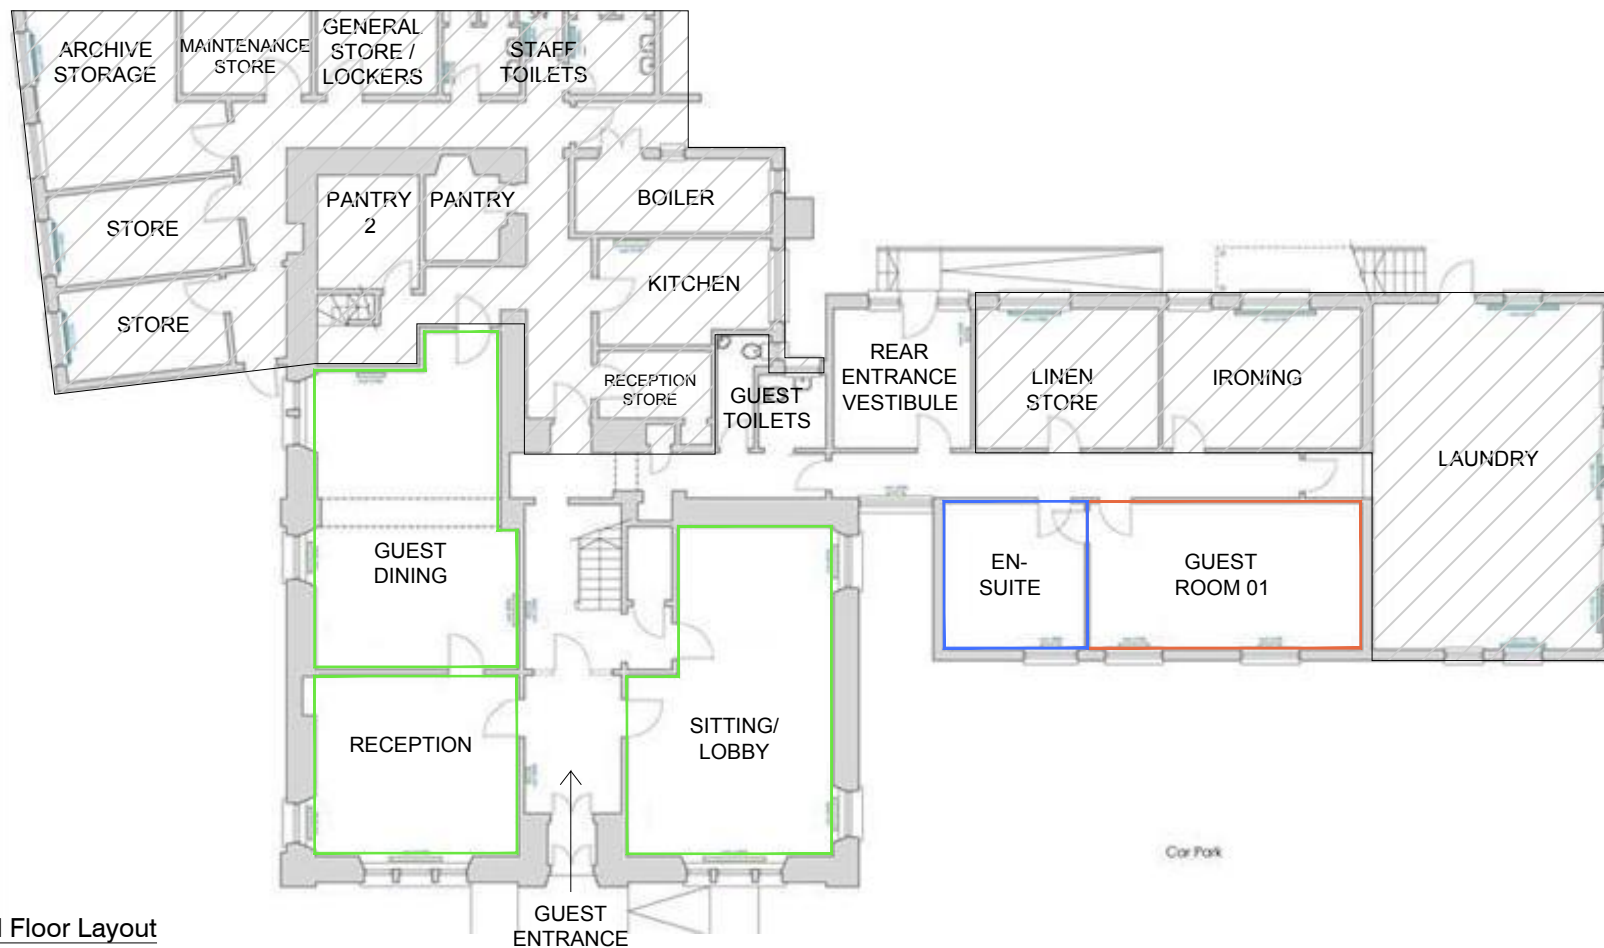
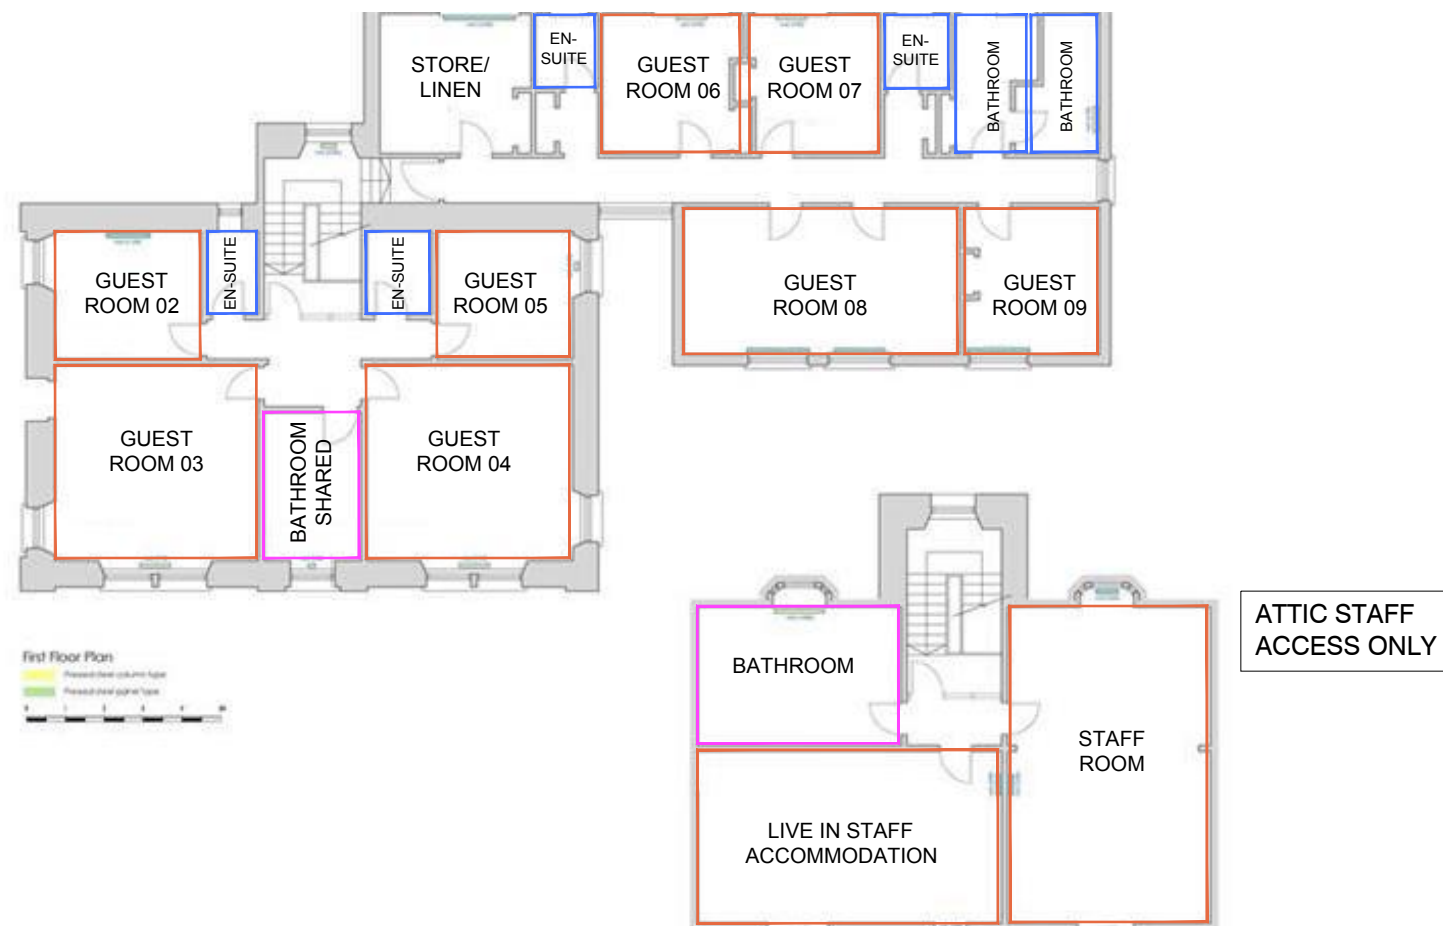


Proposed Layout
scale 1:1200 @ a3

- Guest Rooms
- En-Suite Bathrooms
- Shared Bathrooms
- Staff b.o.h access

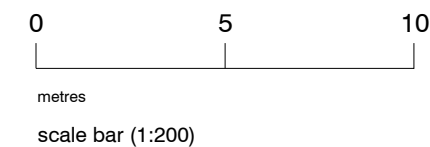

Ground Floor Layout
scale 1:1200 @ a3

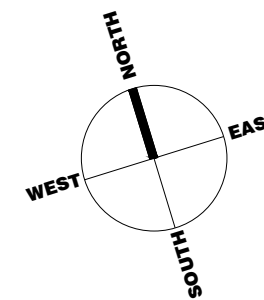

First Floor & Attic Layout
scale 1:1200 @ a3



NOTES & REVISIONS	CLIENT	ISSUE DATE	PROJECT
	IHO Private Limited 17 Old Edinburgh Road Inverness IV2 3HF	December 2023	Change of Use from Residential Care Home (Class 8) to Guesthouse (Class 7)
		DRAWING STATUS	DRAWING TITLE
		Planning Permission	Draft Layout

LAYOUT	DRAWING	REV
A3	L(--)-002	*