

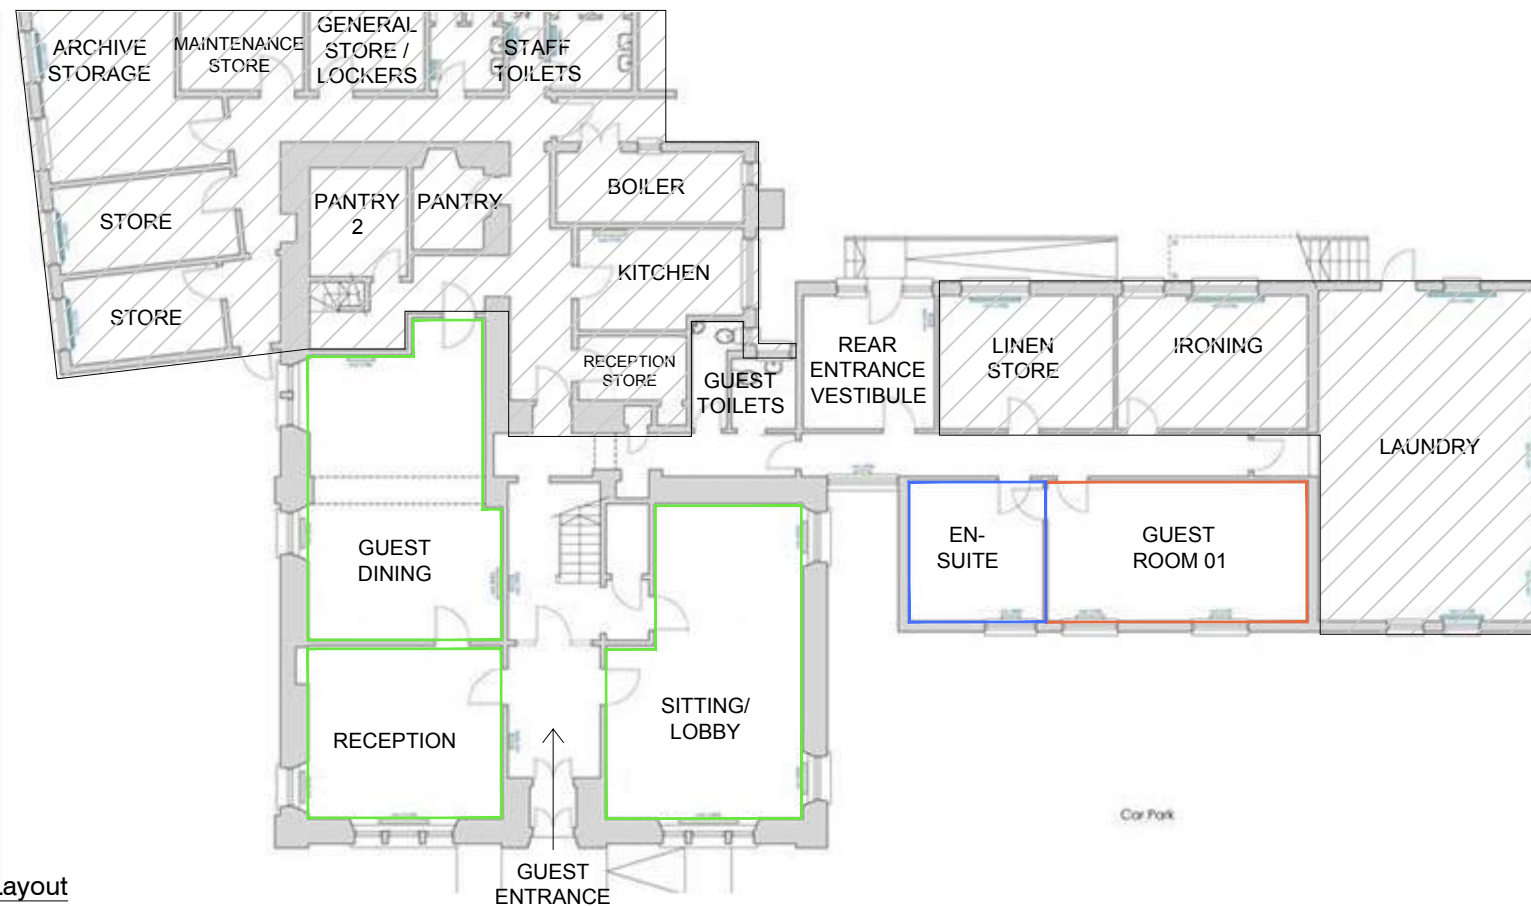


Proposed Layout
scale 1:1200 @ a3

- Guest Rooms
- En-Suite Bathrooms
- Shared Bathrooms
- Staff b.o.h access

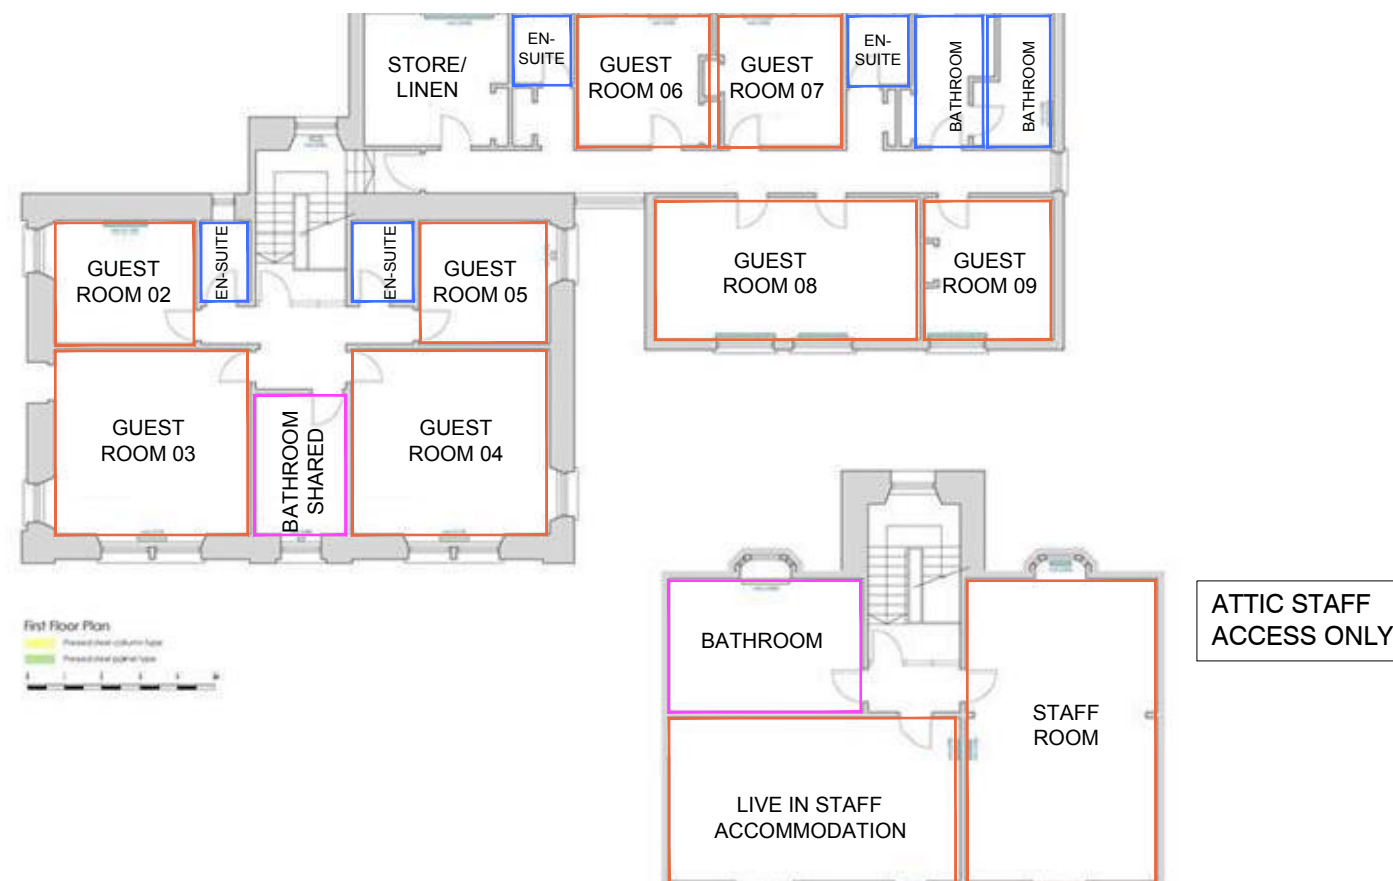

Ground Floor Layout
scale 1:1200 @ a3

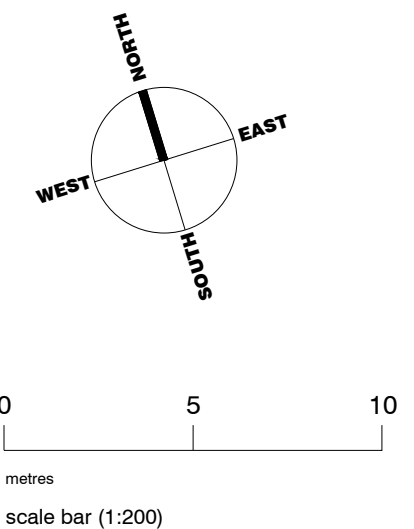

First Floor & Attic Layout
scale 1:1200 @ a3



KS ARCHITECTURAL
SAFFRONHALL STUDIOS
2 SAFFRONHALL LANE
HAMILTON, ML3 6LS
t: 07900 238 615
e: info@ksarchitectural.co.uk
w: www.ksarchitectural.co.uk

NOTES & REVISIONS
A. Revised scale

CLIENT
IHO Private Limited 17 Old Edinburgh Road Inverness IV2 3HF

ISSUE DATE
December 2023
DRAWING STATUS
Planning Permission

PROJECT
Change of Use from Residential Care Home (Class 8) to Guesthouse (Class 7)
DRAWING TITLE
Draft Layout

LAYOUT	DRAWING	REV
A3	L(--)-002	A