




SECTION A - A

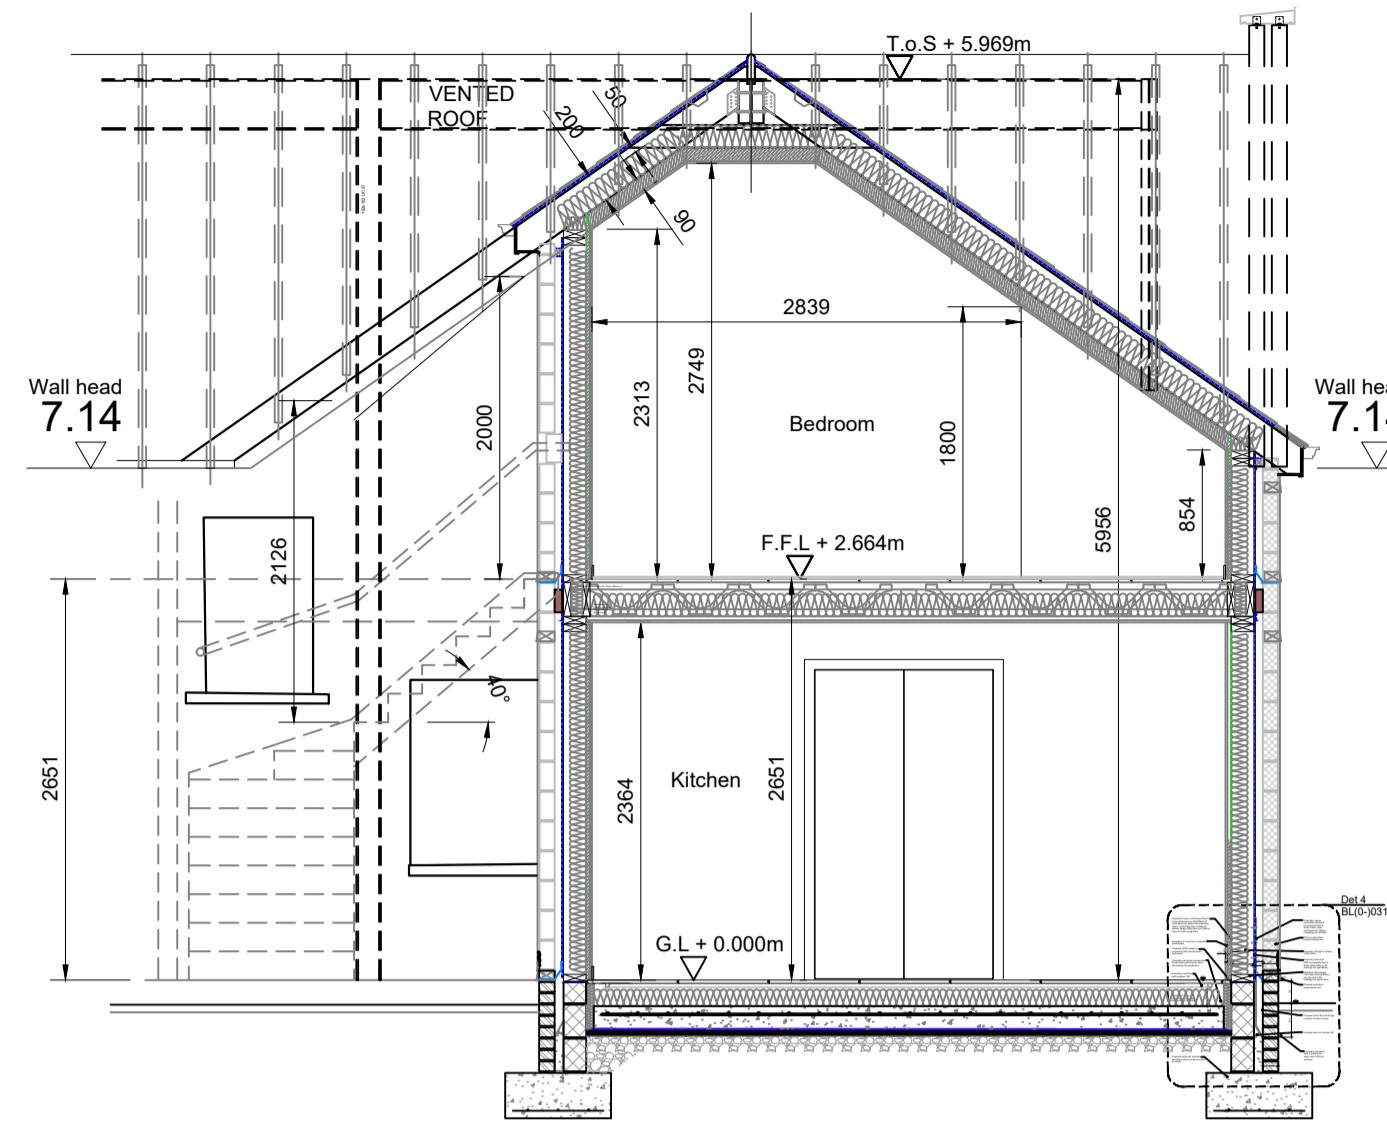


SECTION B - B

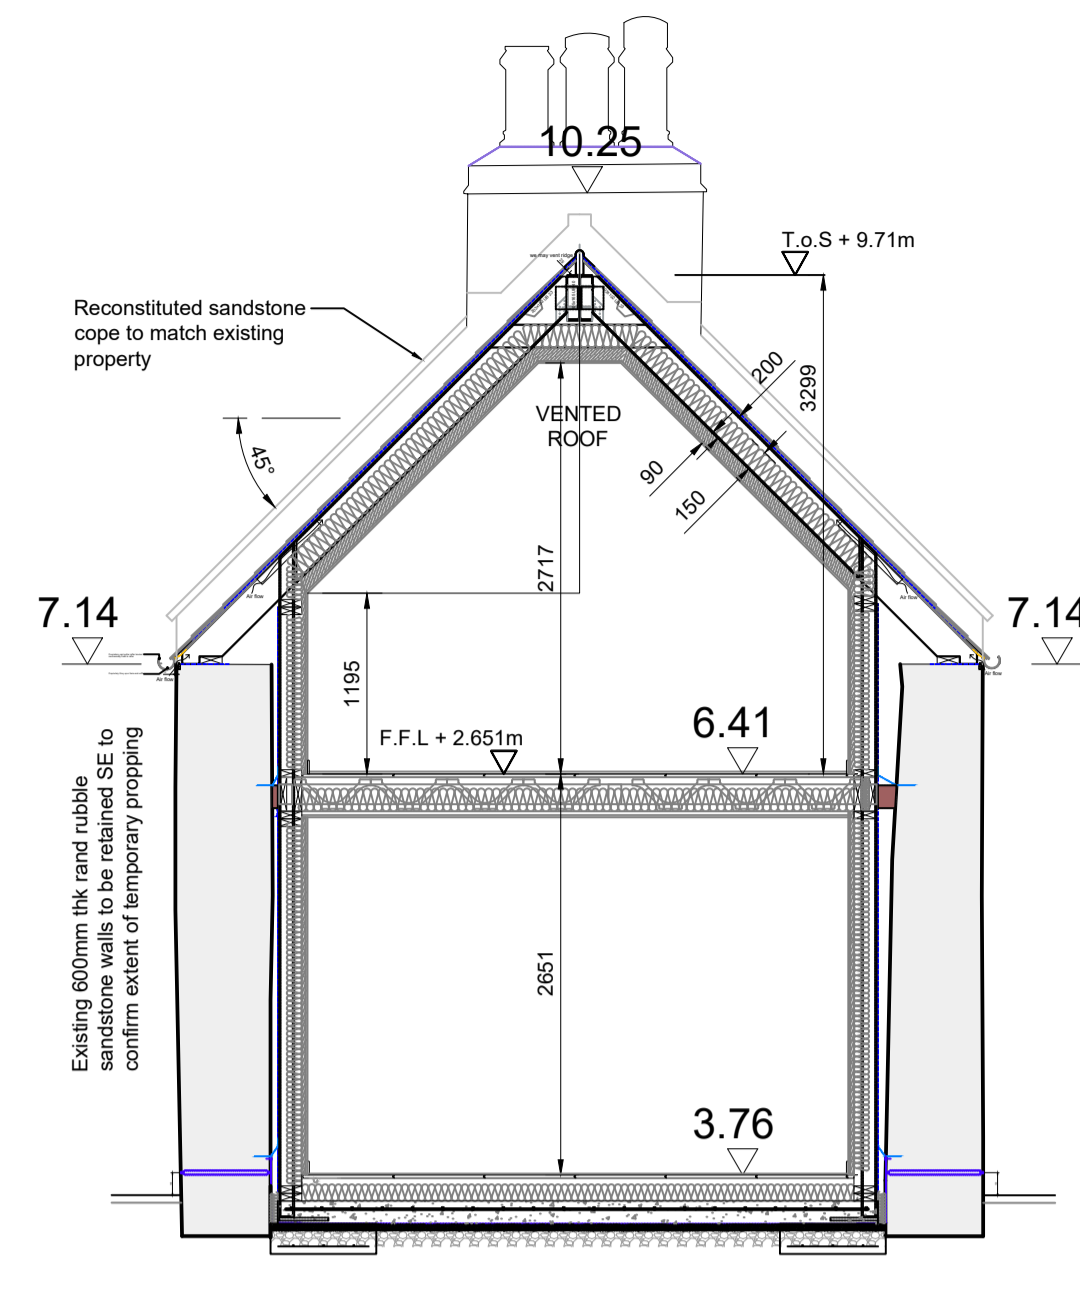


SECTION C - C

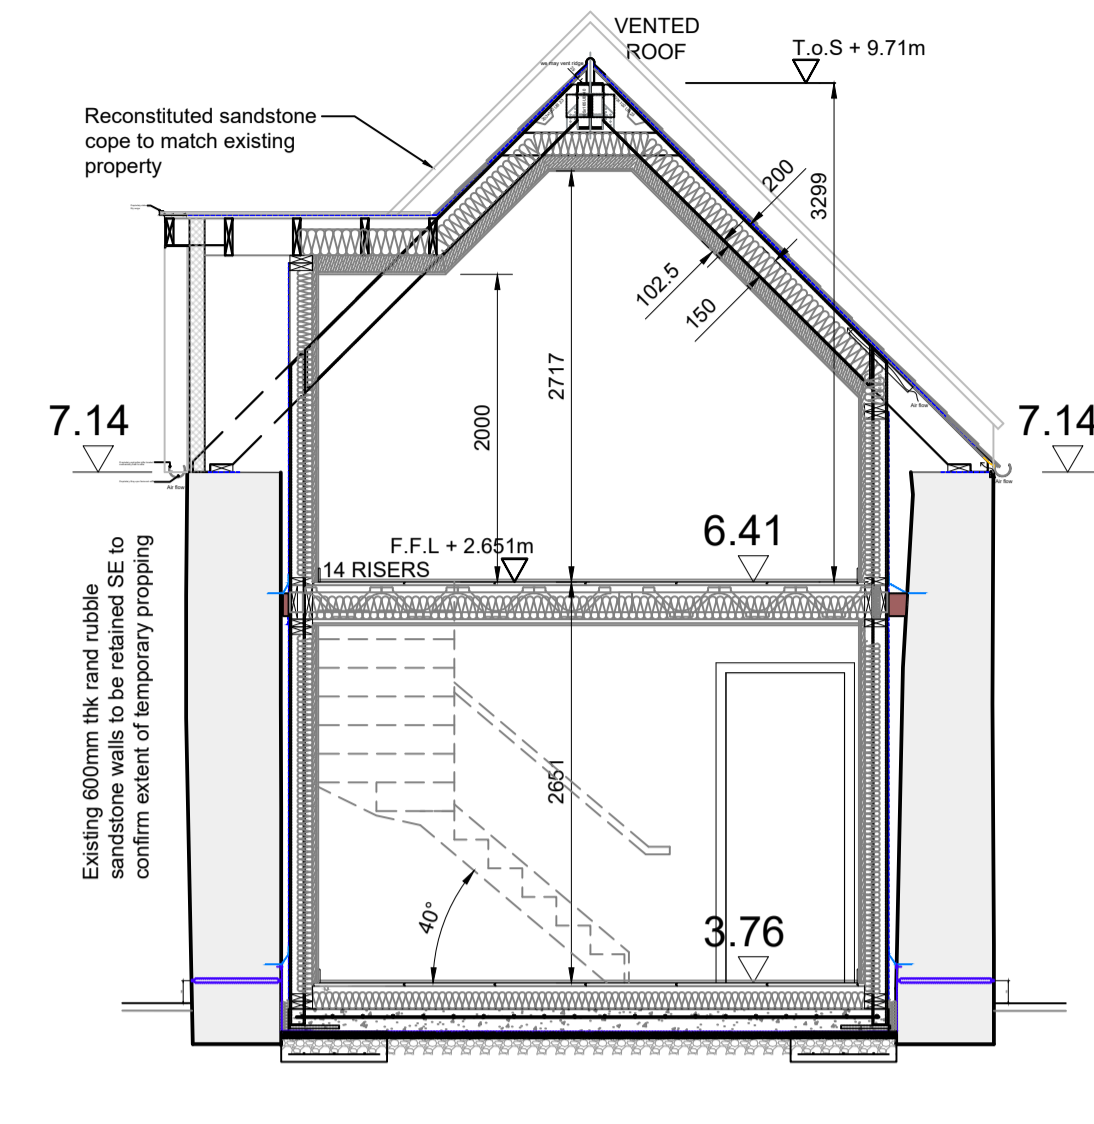


SECTION D - D

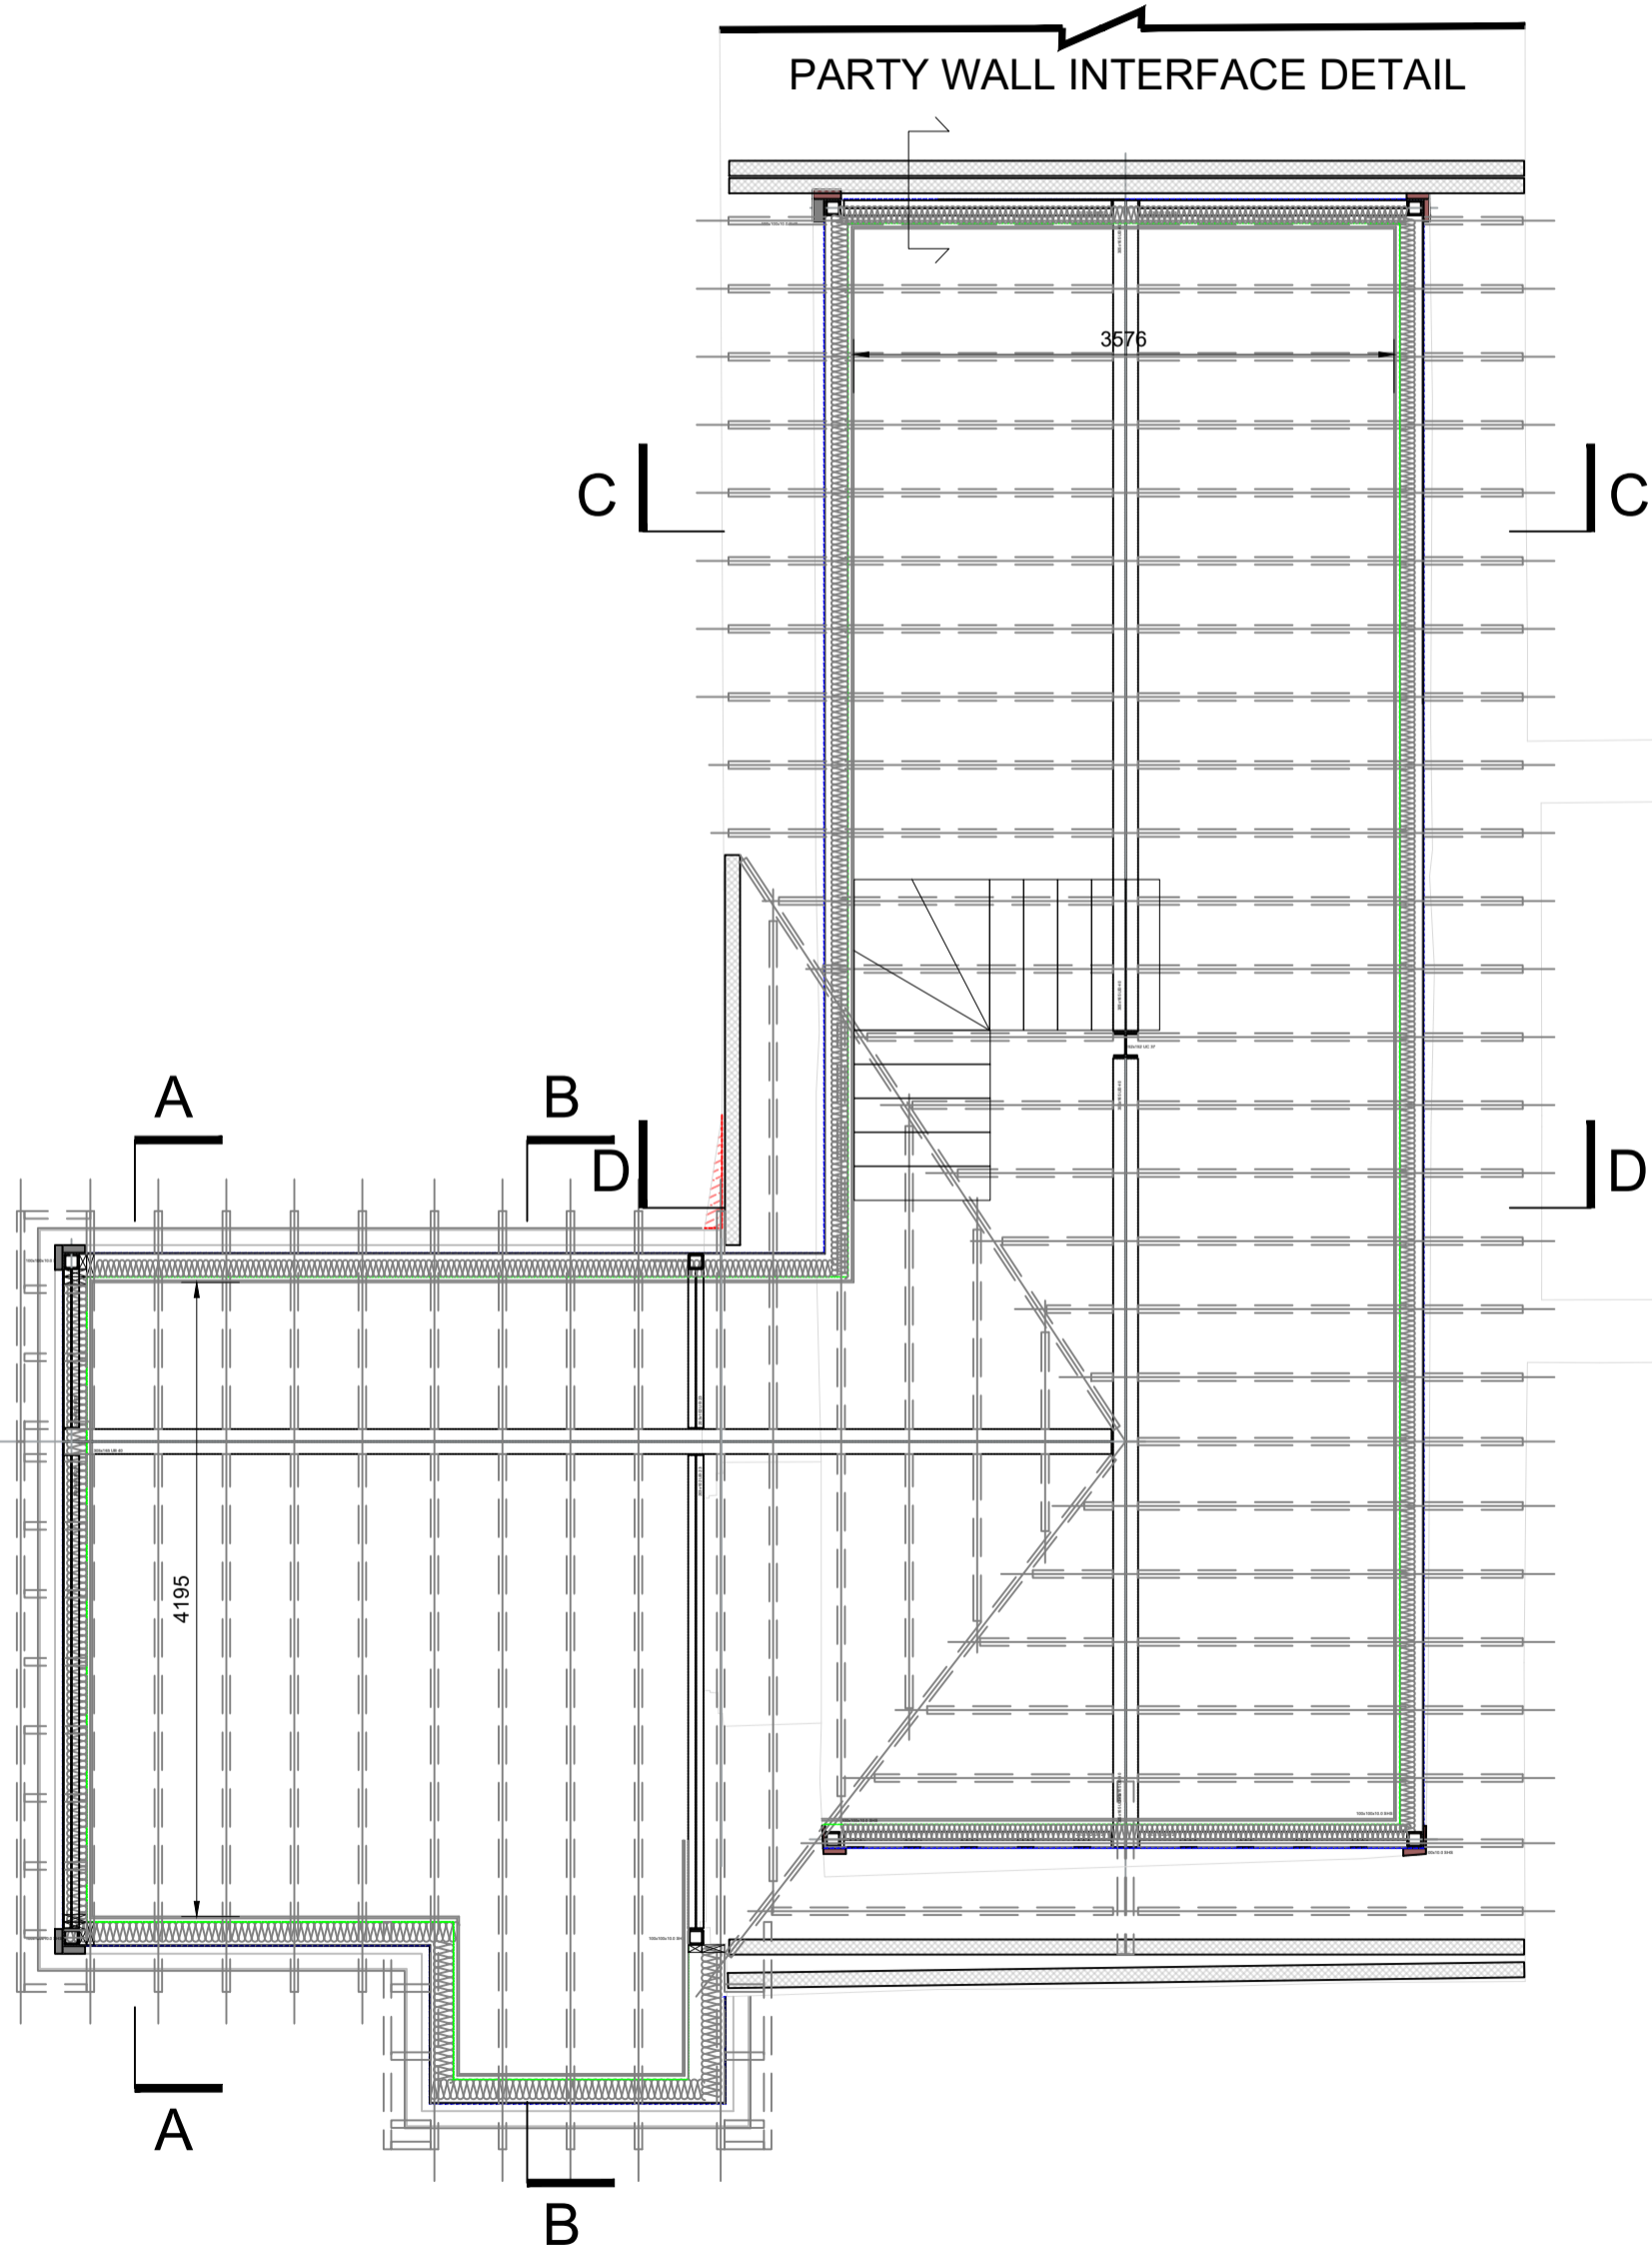


RAFTER PLAN

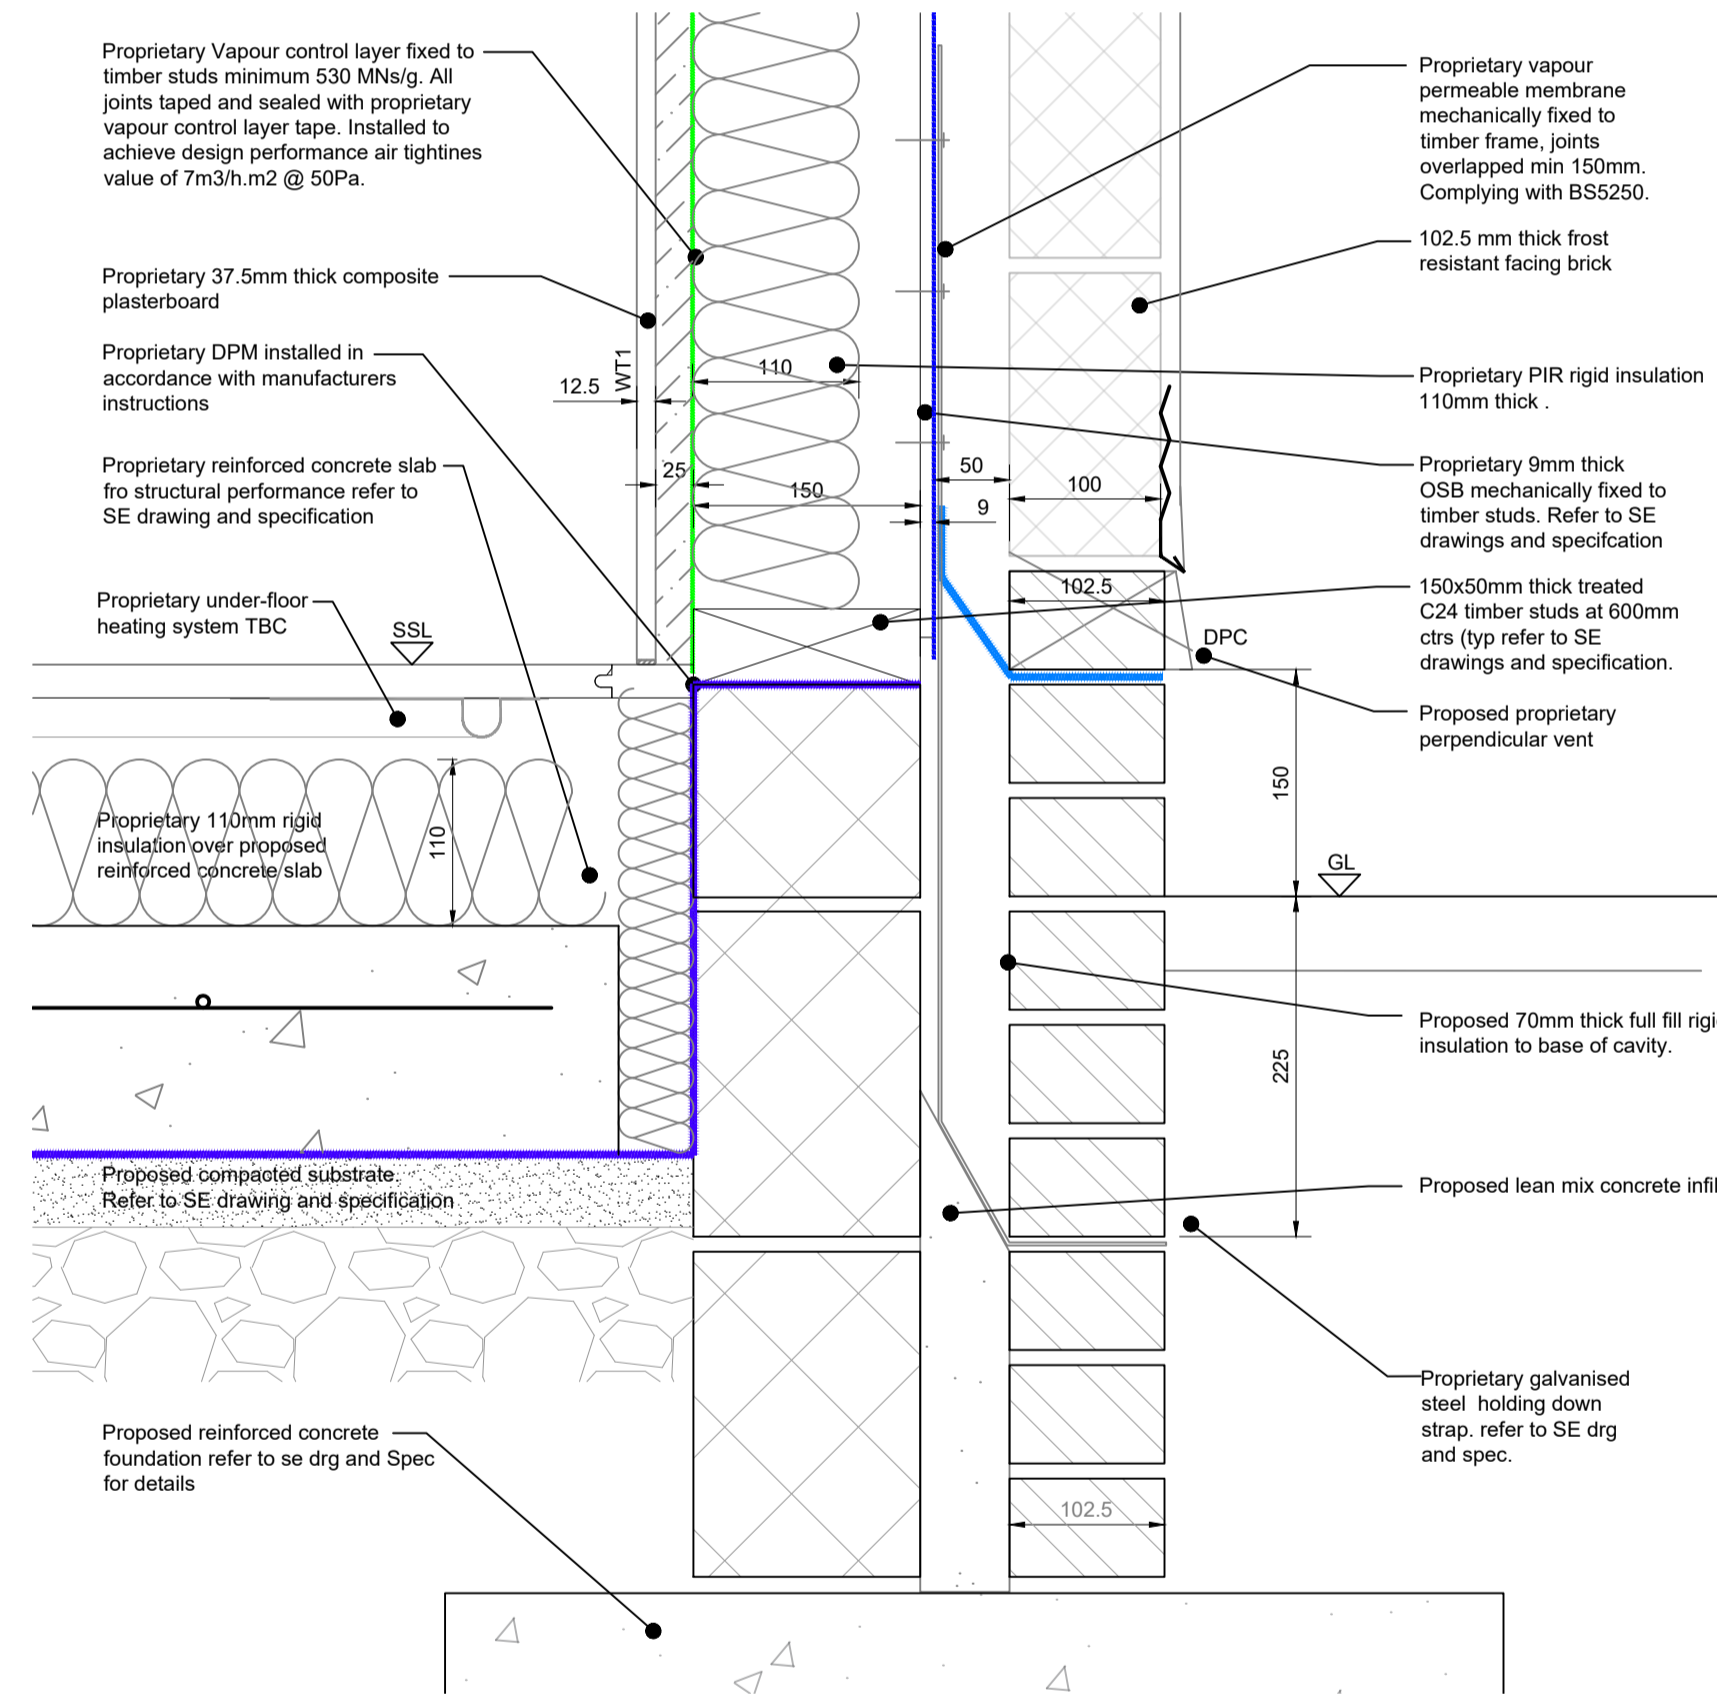

TYPICAL SLAB AND WALL INTERFACE DETAIL

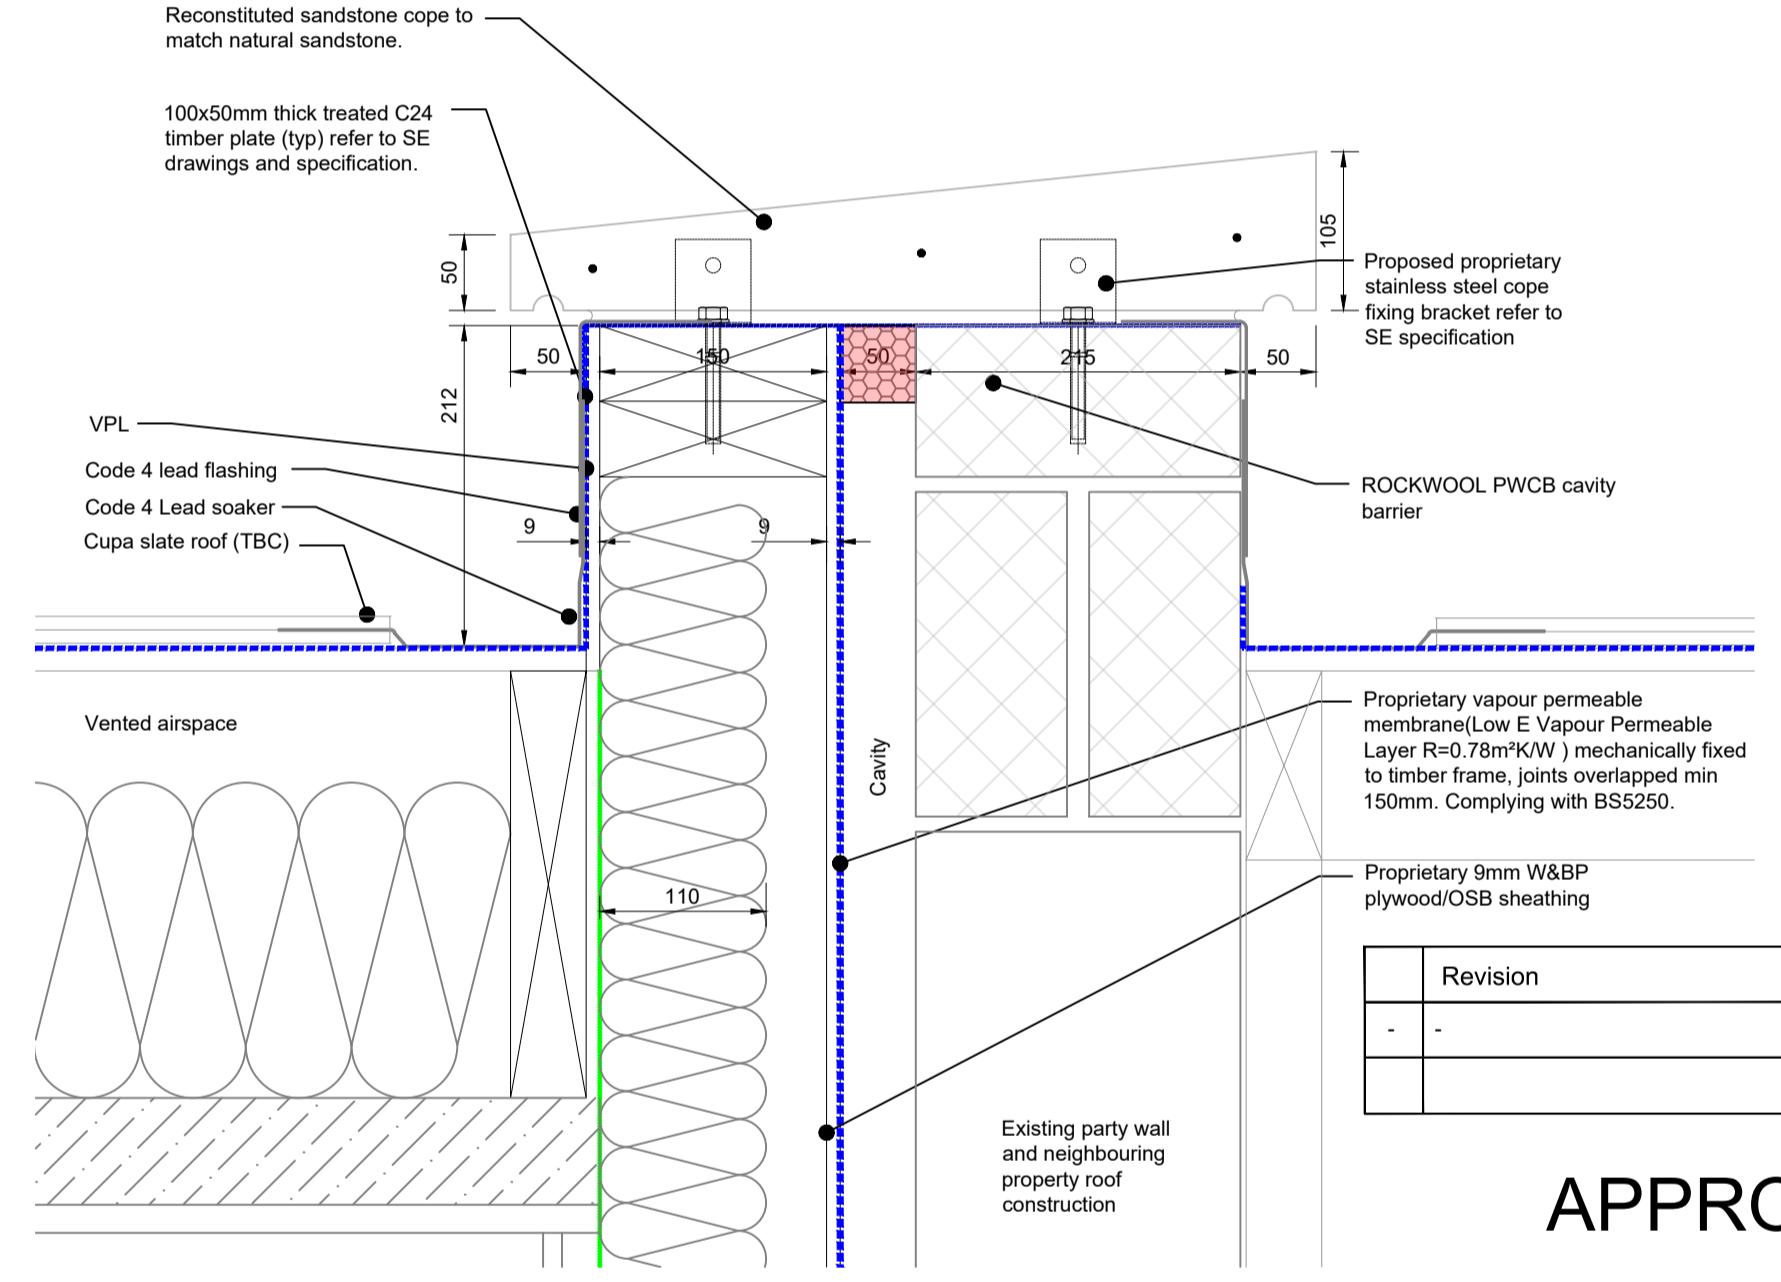

PARTY WALL INTERFACE DETAIL

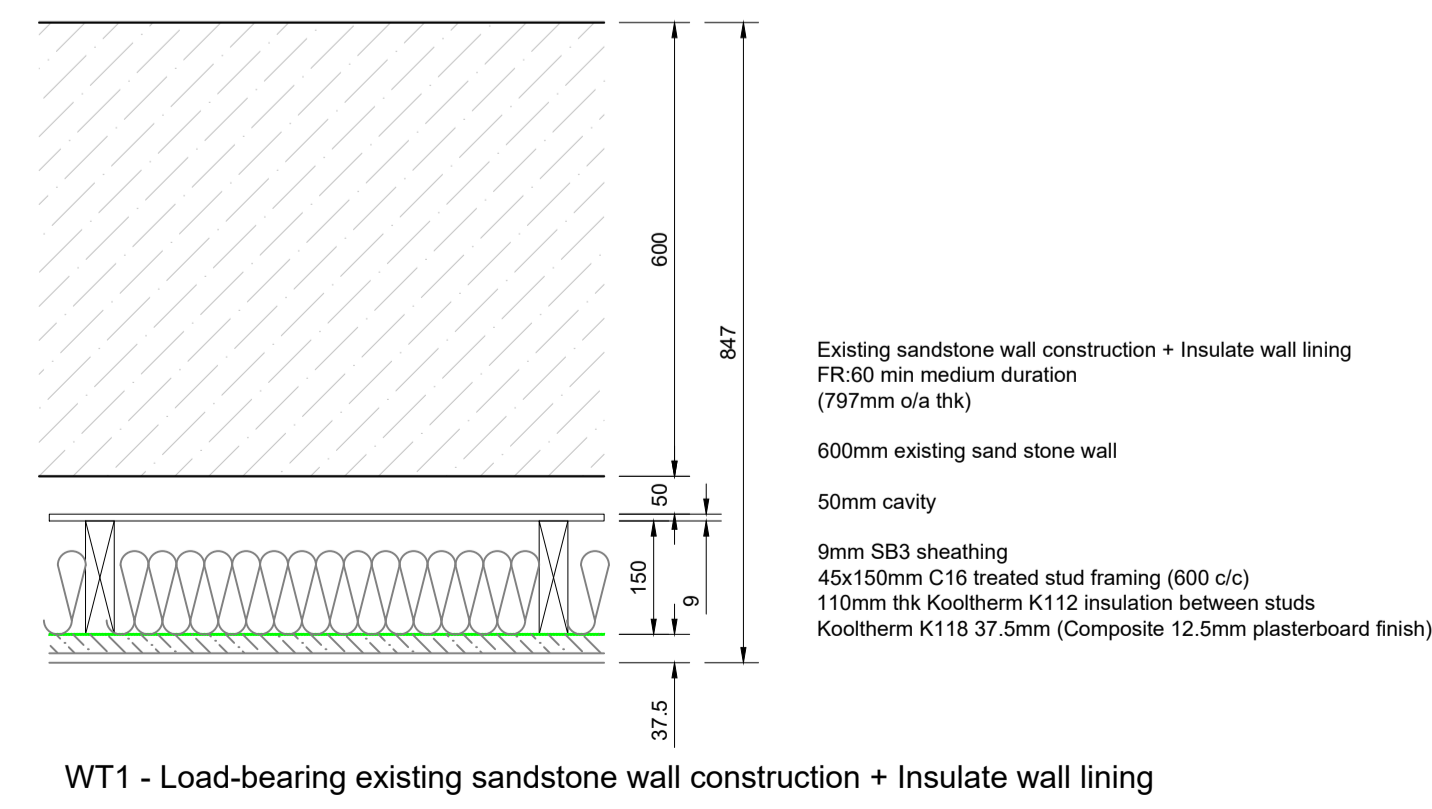

WT1 - Load-bearing existing sandstone wall construction + Insulate wall lining

Revision	Date	By	Chk.
-	-	-	-

APPROVAL

Do Not Scale Dimensions from Drawings. All dimensions to be verified on site, and any discrepancy to be notified to Sedgwick International Ltd

sedgwick
Commercial Surveying & Design
Sedgwick International UK
Sentinel | 103 Waterloo Street, Glasgow
G2 7BW
T:0141 240 2500

Property Owner
Tigh-an-Eilean,
Lochcarron,
Strathcarron
IV54 8YQ

Drawn by	Checked by	Date	Scale
SDB	SM	201223	1:50@A1

Job
Rear Extension Works
Tigh-an-Eilean,
Lochcarron,
Strathcarron

Proposed Arrangement
Sections

Client ref:	Job No:	Drawing No:	Rev.
-	9887972	BL(0)-008	-

KEY

Table 6.2. Maximum U-values for building elements of the insulation envelope

Type of element	Area-weighted average U-value (W/m ² K)
Wall ¹	0.17
Floor ¹	0.15
Roof	0.12
Windows and doors ²	1.4
Rooflights ^{3,4,5}	2.1
Cavity separating wall	0.0