


BLOCK PLAN scale 1:500

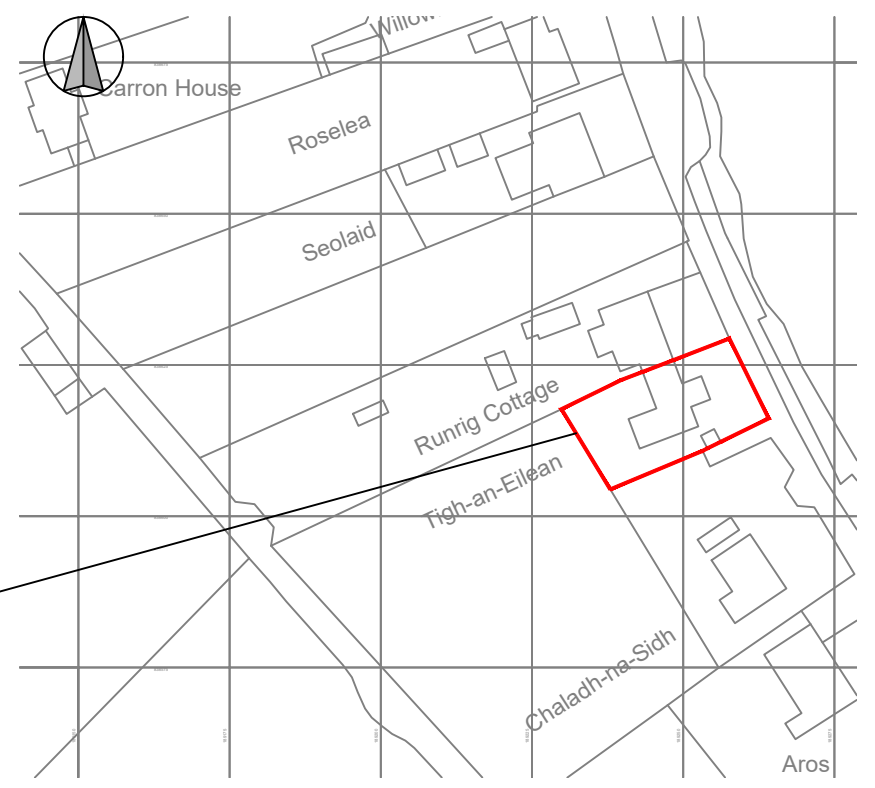

Ordnance Survey, (c) Crown Copyright 2023. All rights reserved. Licence number 100022432

LOCATION PLAN scale 1:2500

Revision	Date	By	Chk.
-	-	-	-

APPROVAL

Do Not Scale Dimensions from Drawings.
All dimensions to be verified on site, and any discrepancy to be notified to Sedgwick International Ltd



Commercial Surveying & Design

Sedgwick International UK
Sentinel | 103 Waterloo Street, Glasgow
G2 7BW
T:0141 240 2500

Property Owner
Tigh-an-Eilean,
Lochcarron,
Strathcarron
IV54 8YQ

Drawn by	Checked by	Date	Scale
SDB	SM	201223	1:500/2500@A3

Job
Rear Extension Works
Tigh-an-Eilean,
Lochcarron,
Strathcarron

Drawing
Location and Block Plans
-

Client ref.	Job No.	Drawing No.	Rev.
-	9887972	BL(0-)001	-

CAD Ref:

