




SECTION A - A

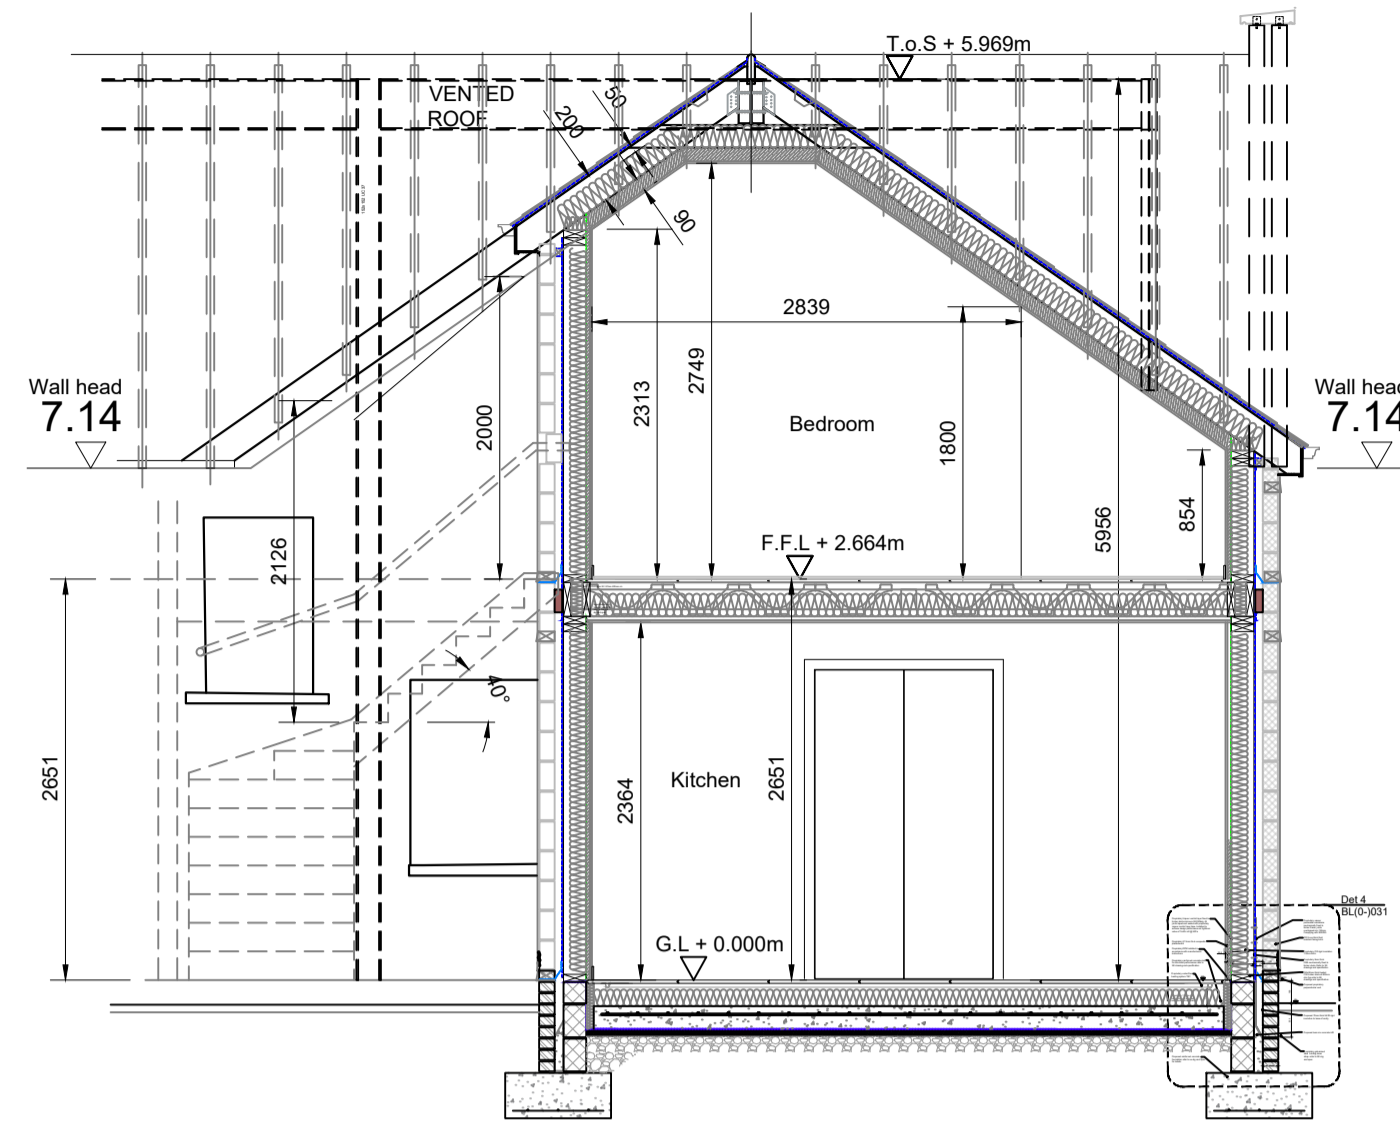

SECTION B - B

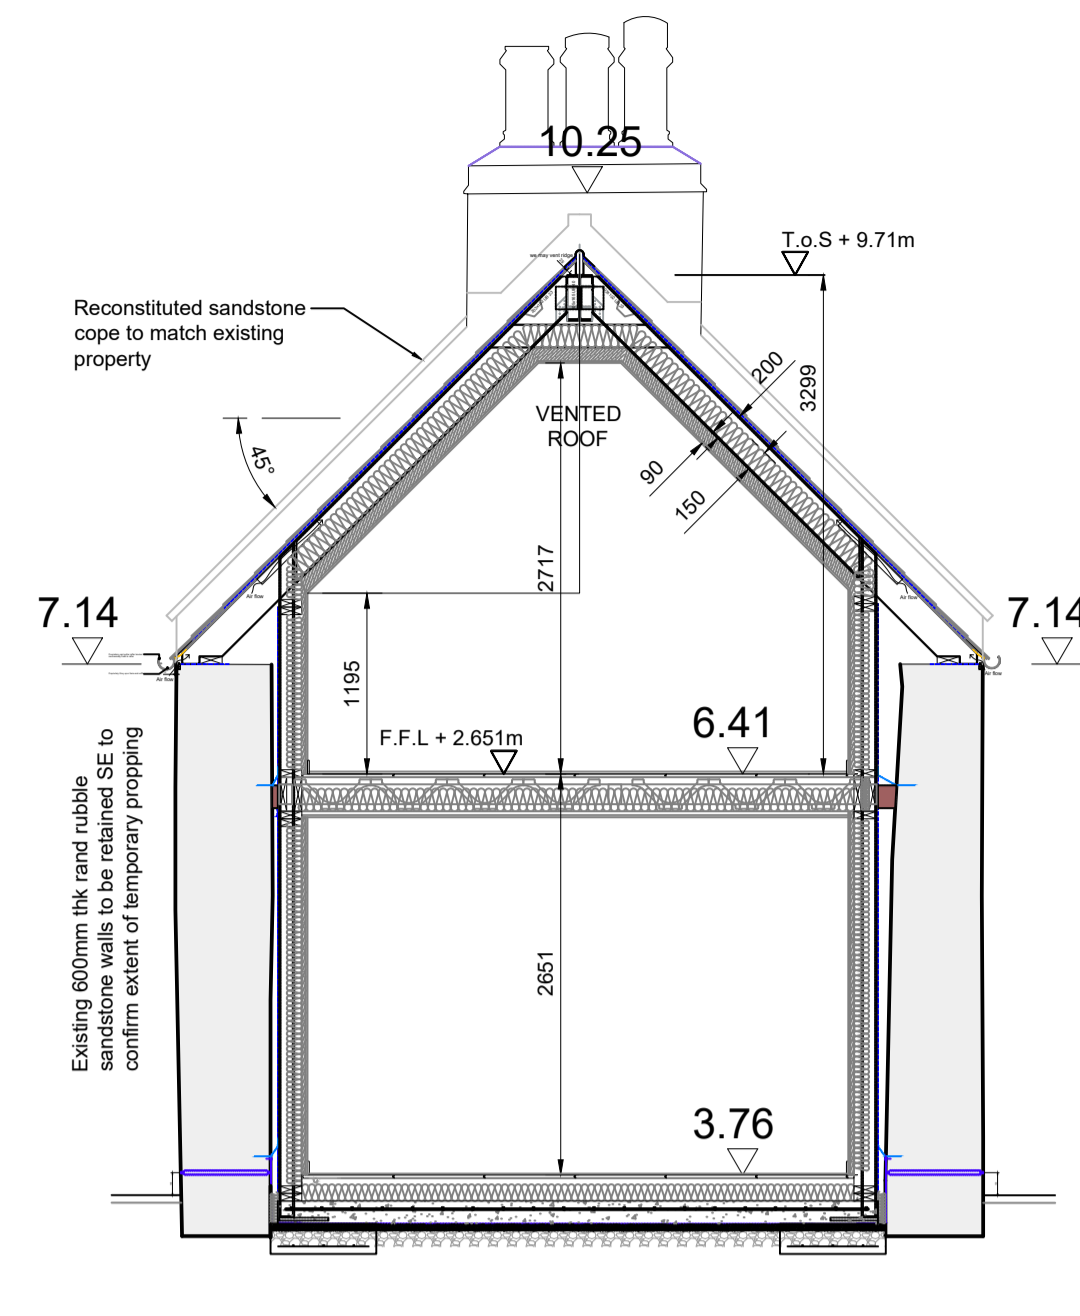


SECTION C - C

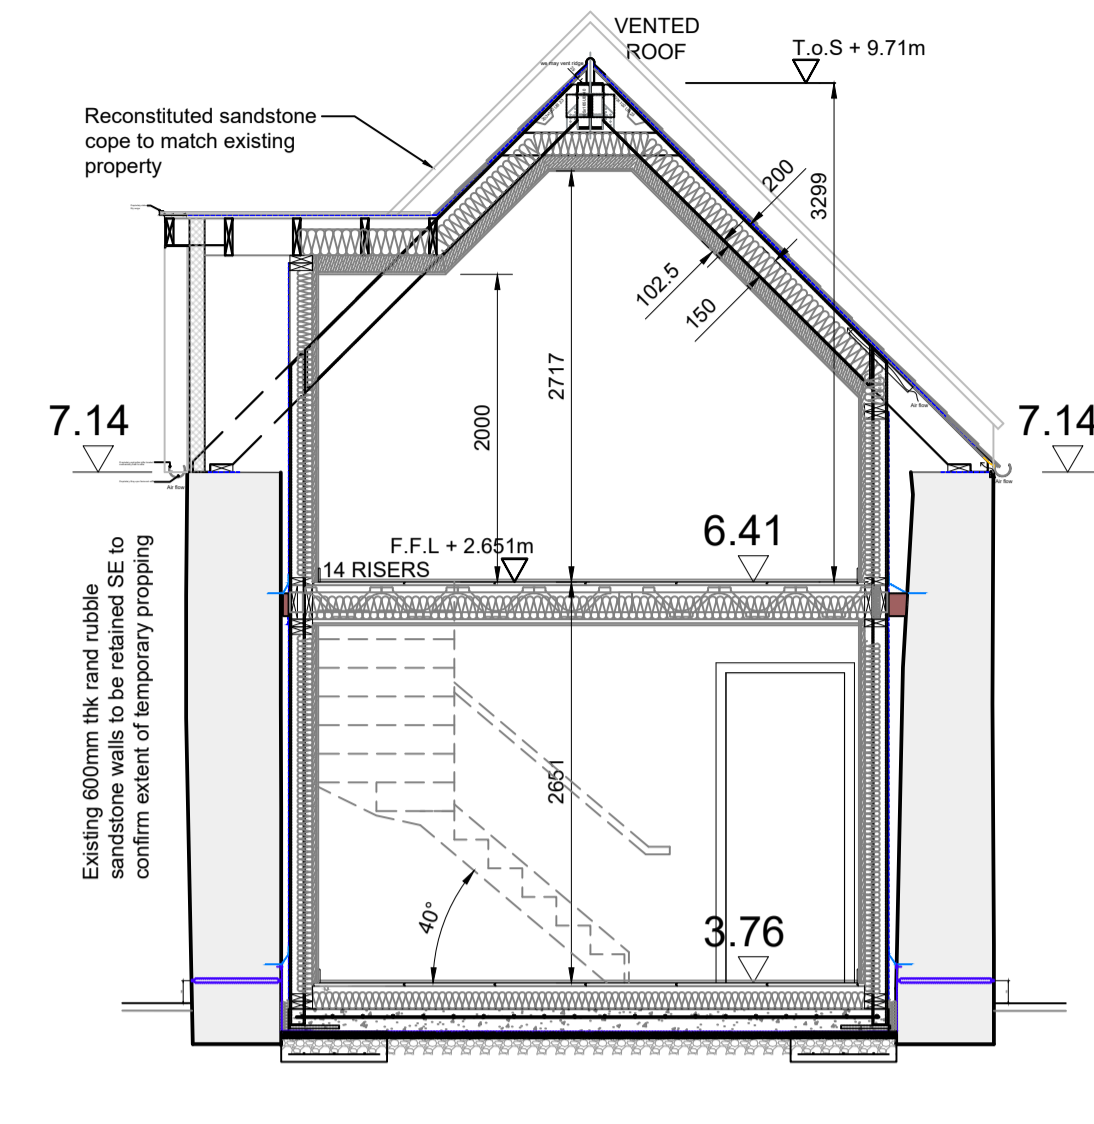


SECTION D - D


SECTIONS 1:50

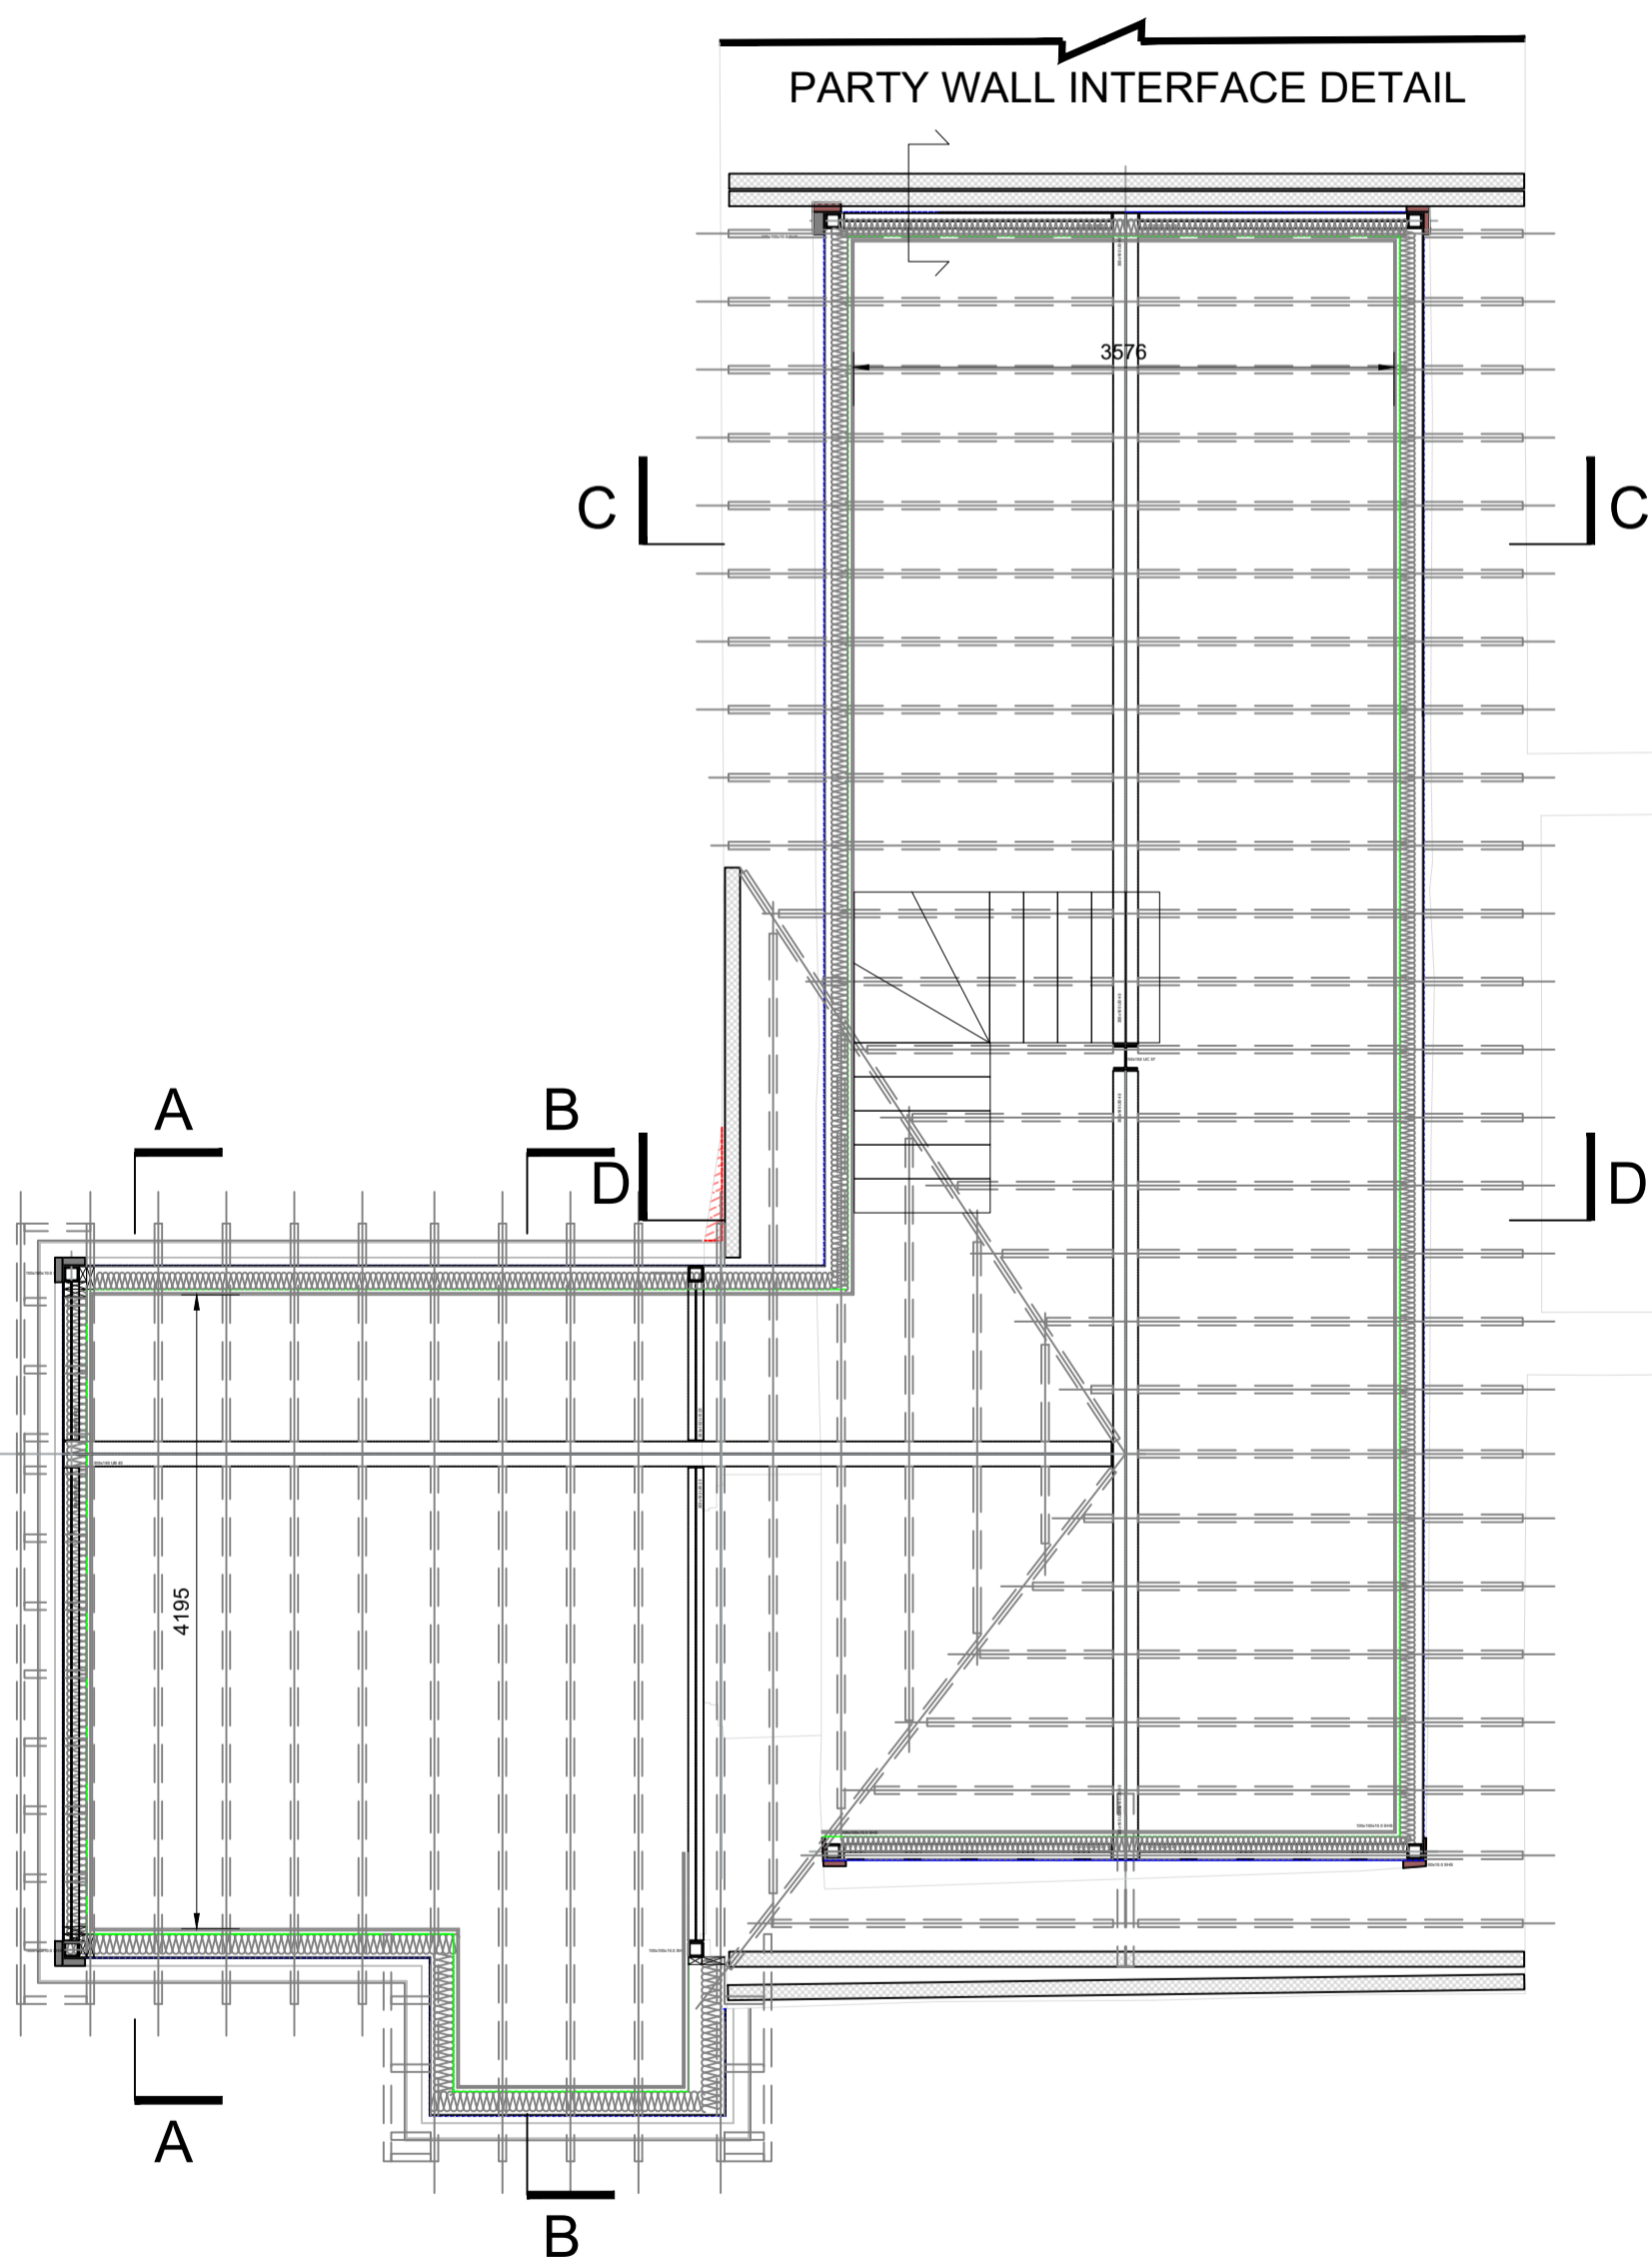


RAFTER PLAN 1:50

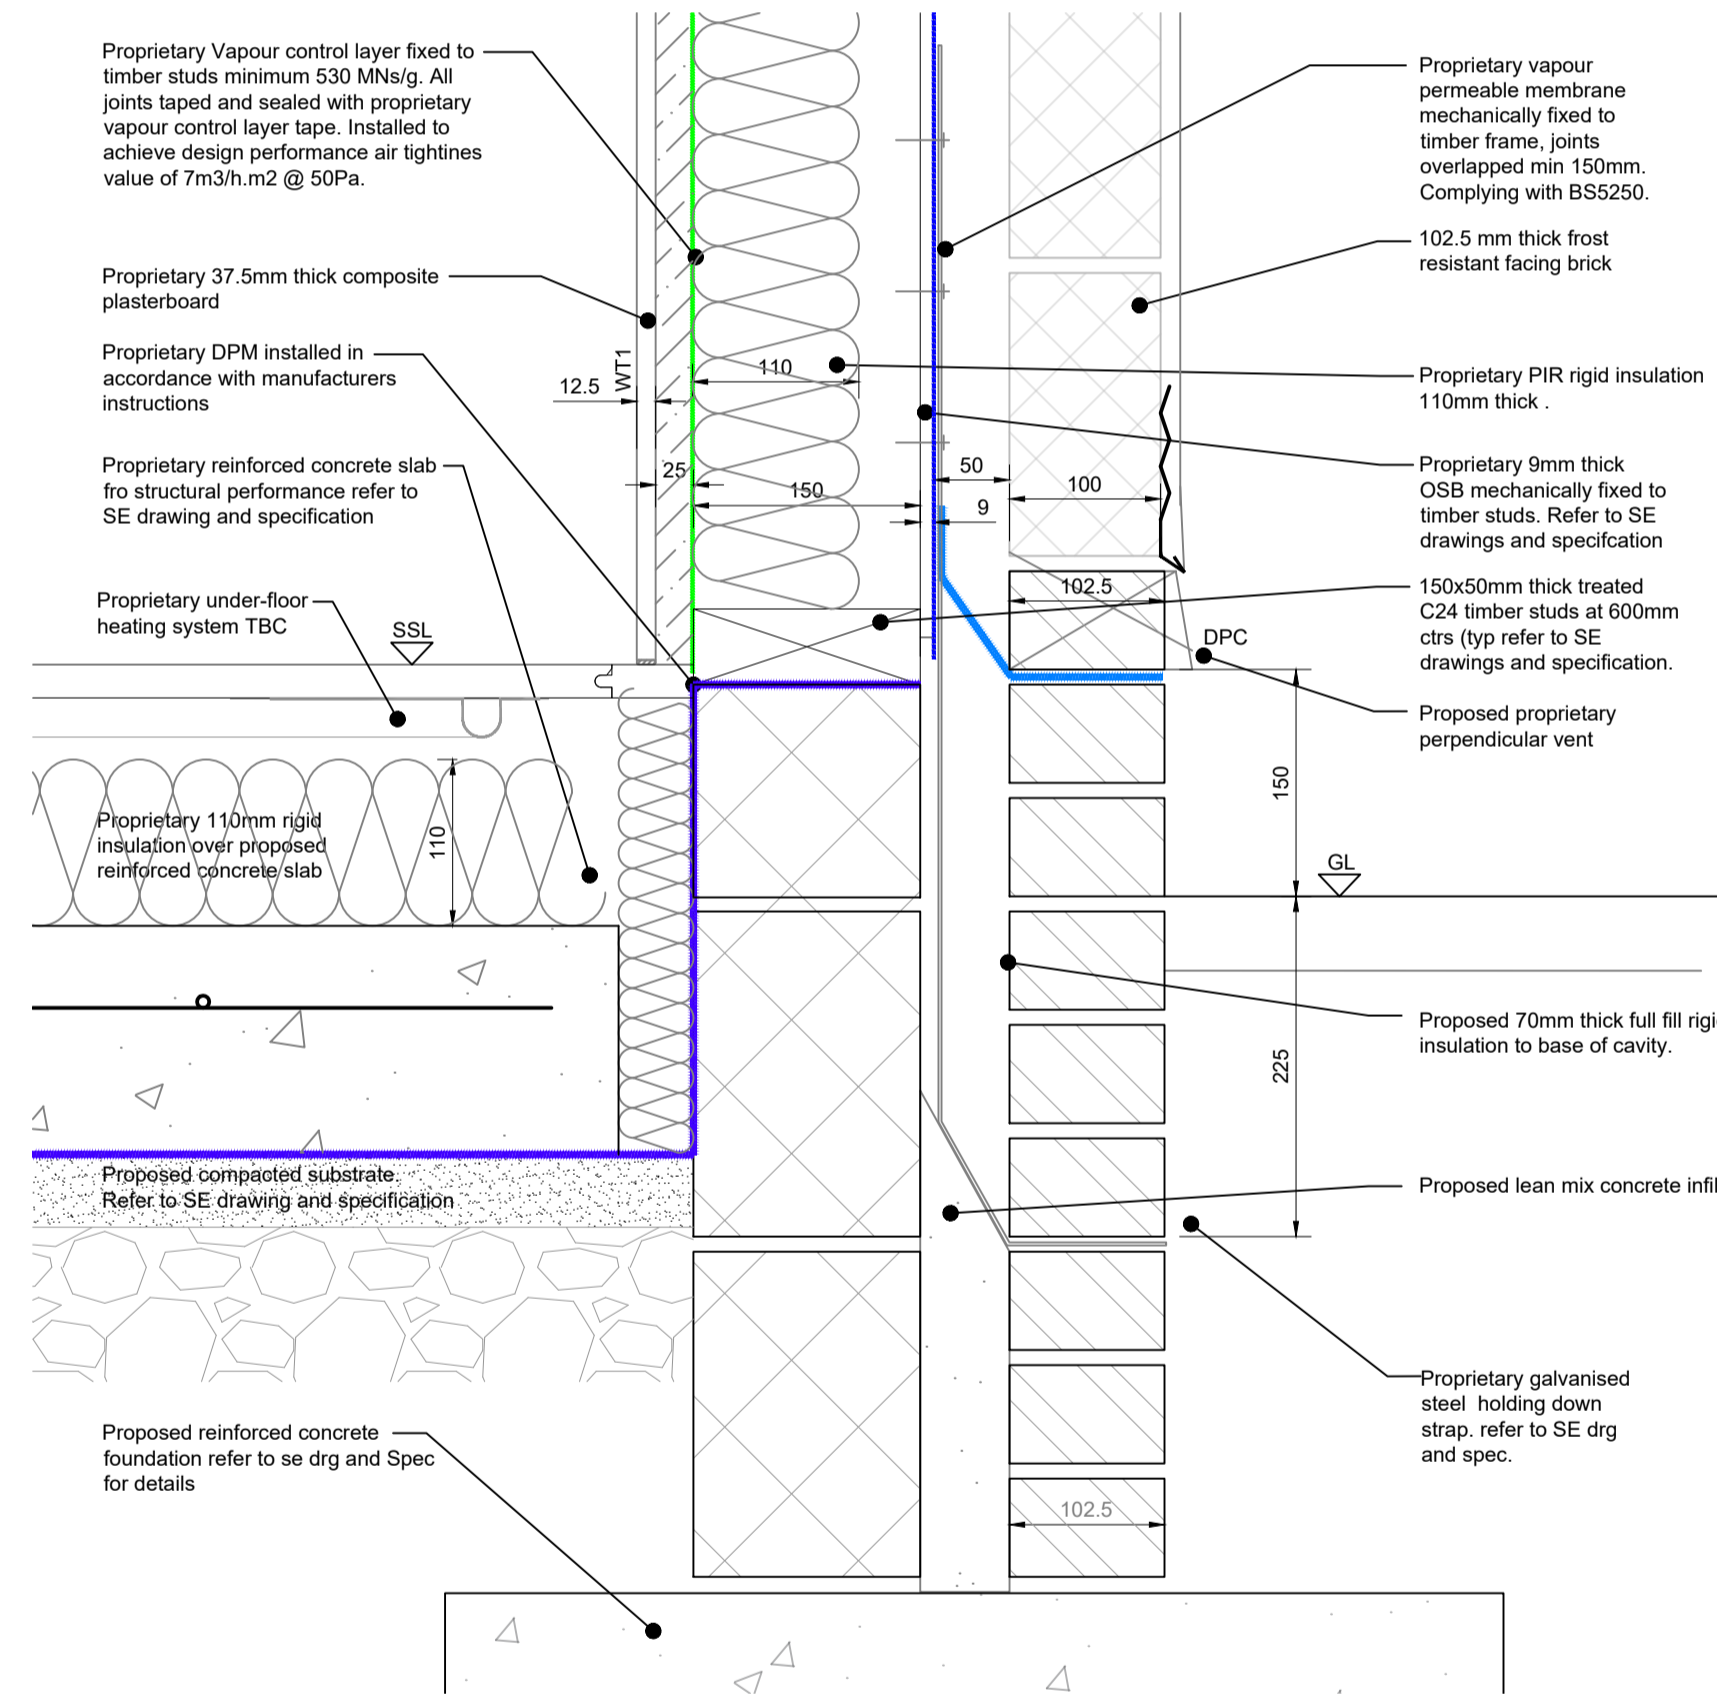




TYPICAL SLAB AND WALL INTERFACE DETAIL 1:5

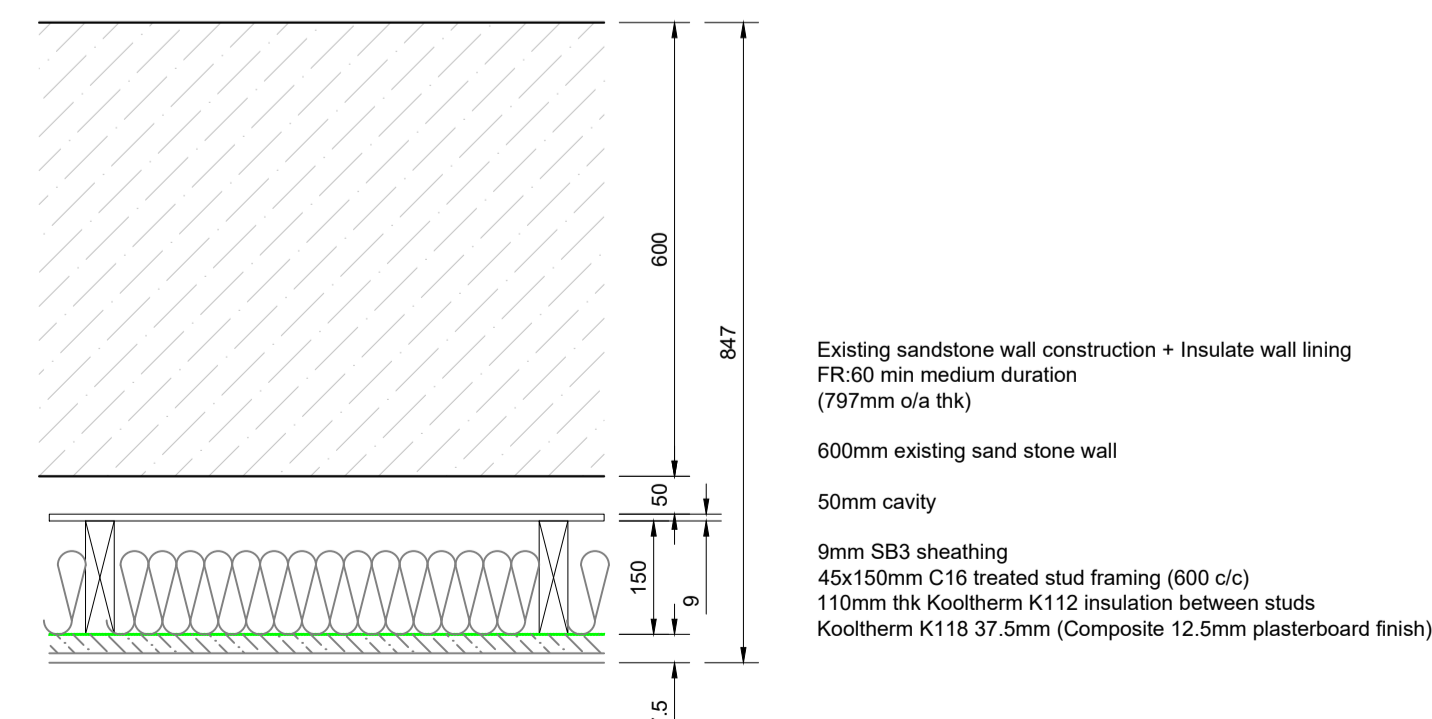

WT1 - Load-bearing existing sandstone wall construction + Insulate wall lining 1:10

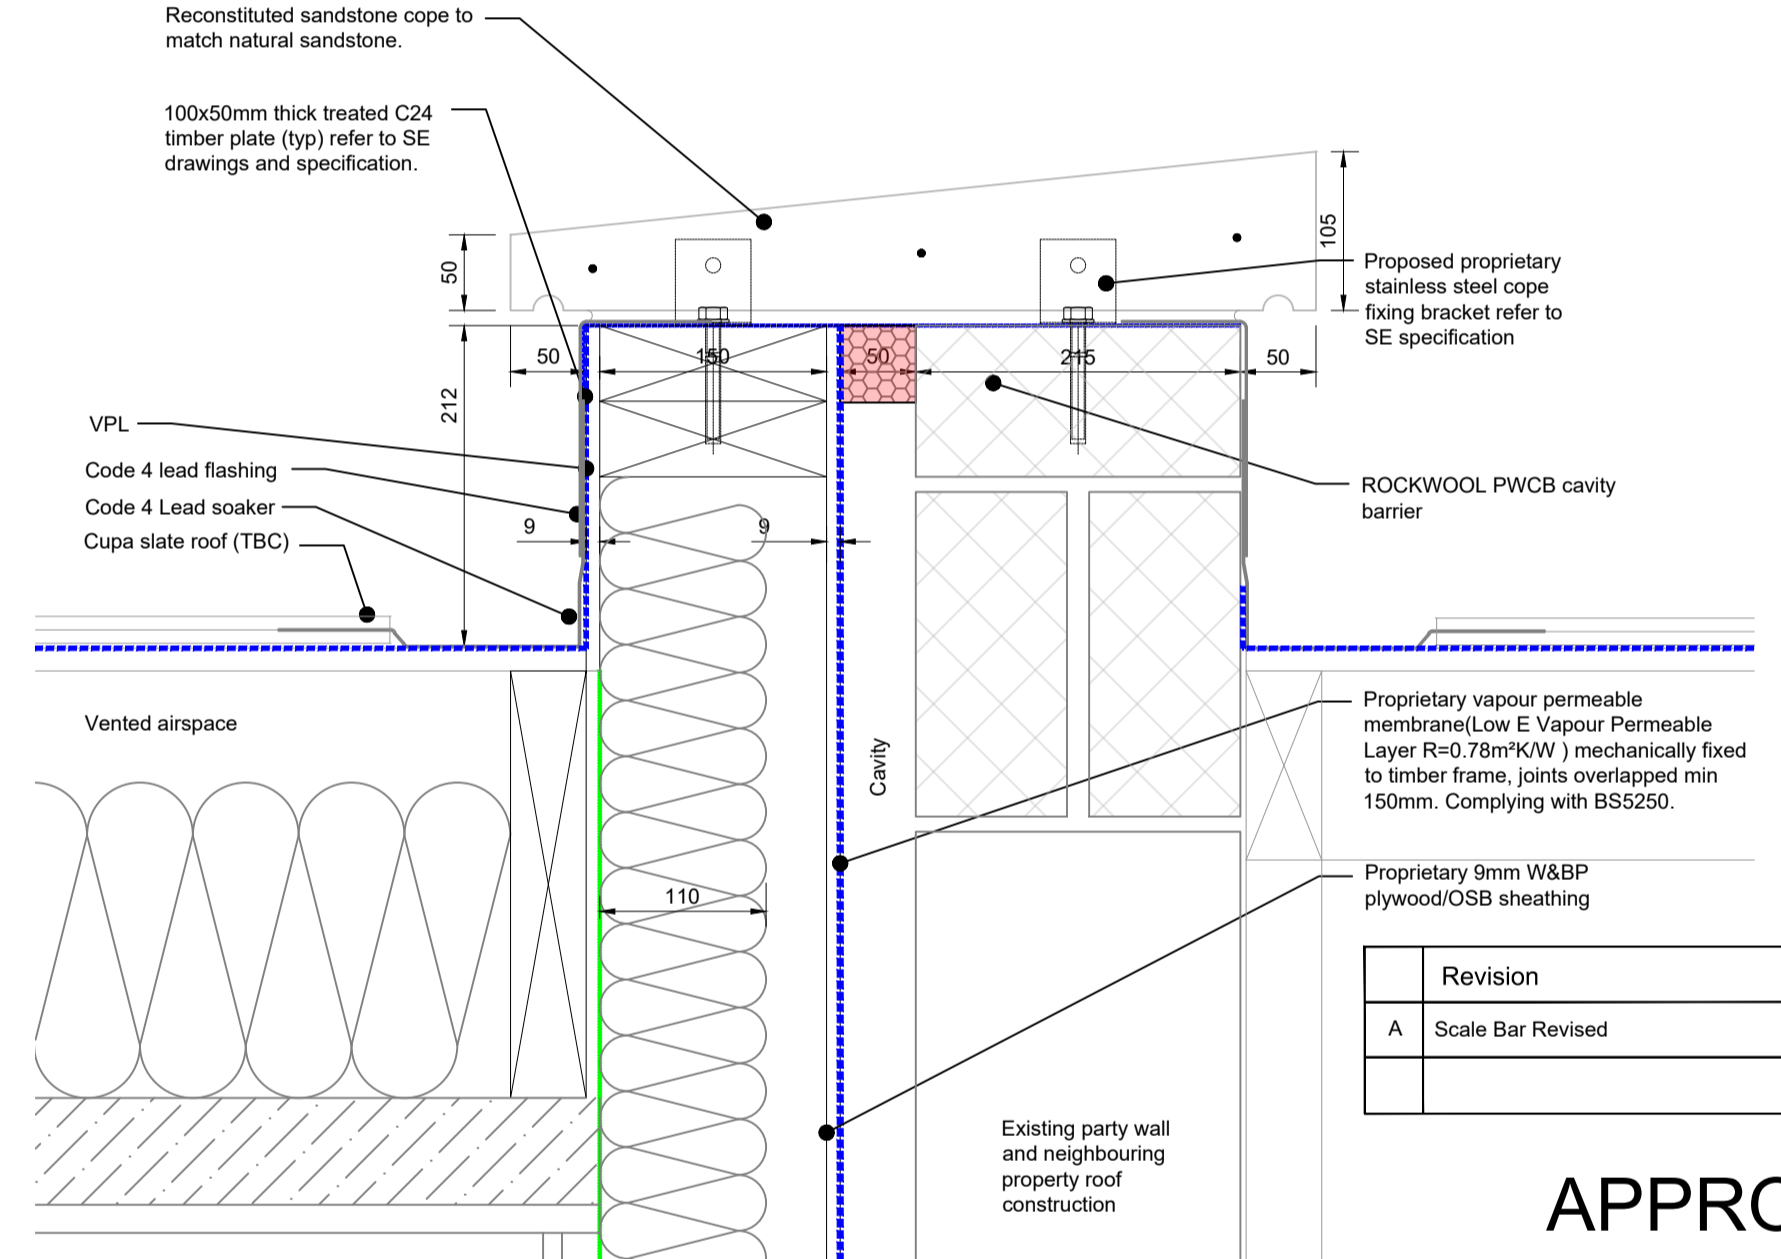

PARTY WALL INTERFACE DETAIL 1:5

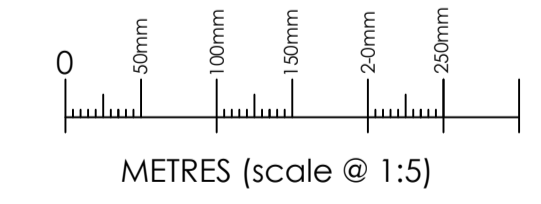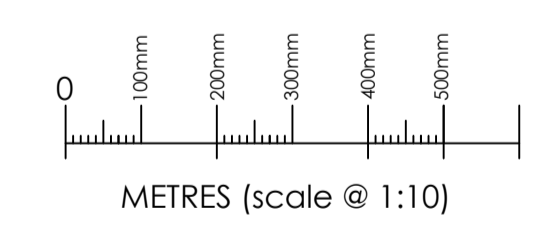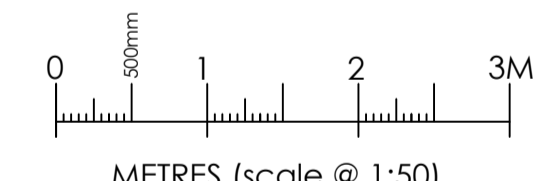

Revision	Date	By	Chk.
A	Scale Bar Revised	SM	SB

APPROVAL

Do Not Scale Dimensions from Drawings. All dimensions to be verified on site, and any discrepancy to be notified to Sedgwick International Ltd

sedgwick
Commercial Surveying & Design
Sedgwick International UK
Sentinel | 103 Waterloo Street, Glasgow
G2 7BW
T:0141 240 2500

Property Owner
Tigh-an-Eilean,
Lochcarron,
Strathcarron
IV54 8YQ

Drawn by	Checked by	Date	Scale
SDB	SM	201223	1:50@A1

Job
Rear Extension Works
Tigh-an-Eilean,
Lochcarron,
Strathcarron

Proposed Arrangement
Sections

Client ref:	Job No:	Drawing No:	Rev.
-	9887972	BL(0)-008	A

KEY

Table 6.2. Maximum U-values for building elements of the insulation envelope

Type of element	Area-weighted average U-value (W/m ² K) for all elements of the same type
Wall ¹	0.17
Floor ¹	0.15
Roof	0.12
Windows and doors ²	1.4
Rooflights ^{3,4,5}	2.1
Cavity separating wall	0.0