


General Notes:

If in doubt request clarification from this office. This drawing, and associated copyright, is the property of Convery Prenty Shields Architects Ltd.

Revision	Initials	Date
-	-	-
1.		

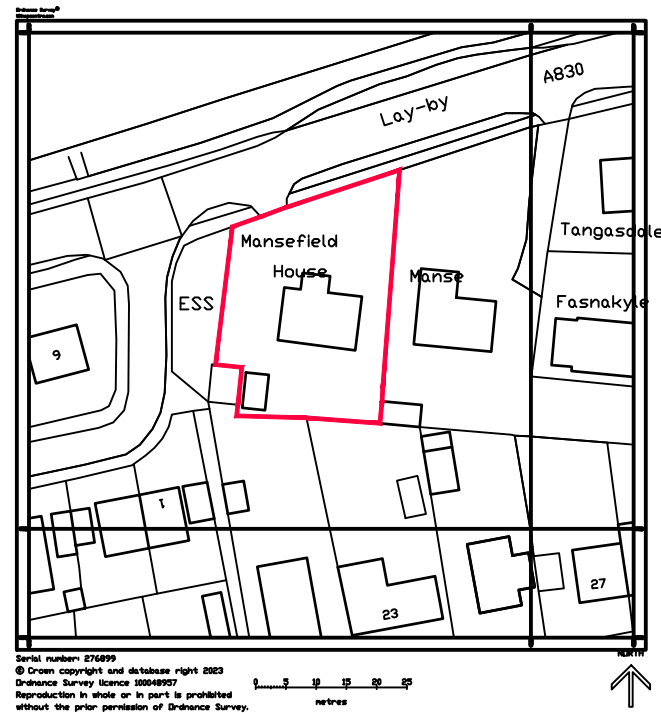

PLANNING

ConveryPrentyShields
ARCHITECTS

144 West George Street, Glasgow, G2 2HG www.cpsarchitects.co.uk 0141 258 3100

CLIENT St Philips Care
 PROJECT Mansefield House
 Hillview Drive, Corpach
 Fort William
 PH33 7LS
 DRAWING Location Plan

PAPER SIZE A3	SCALE 1:1250	DATE 21.12.23
DRAWING NUMBER S907_00_001		REVISION -