


Site location plan
@1:1250 scale

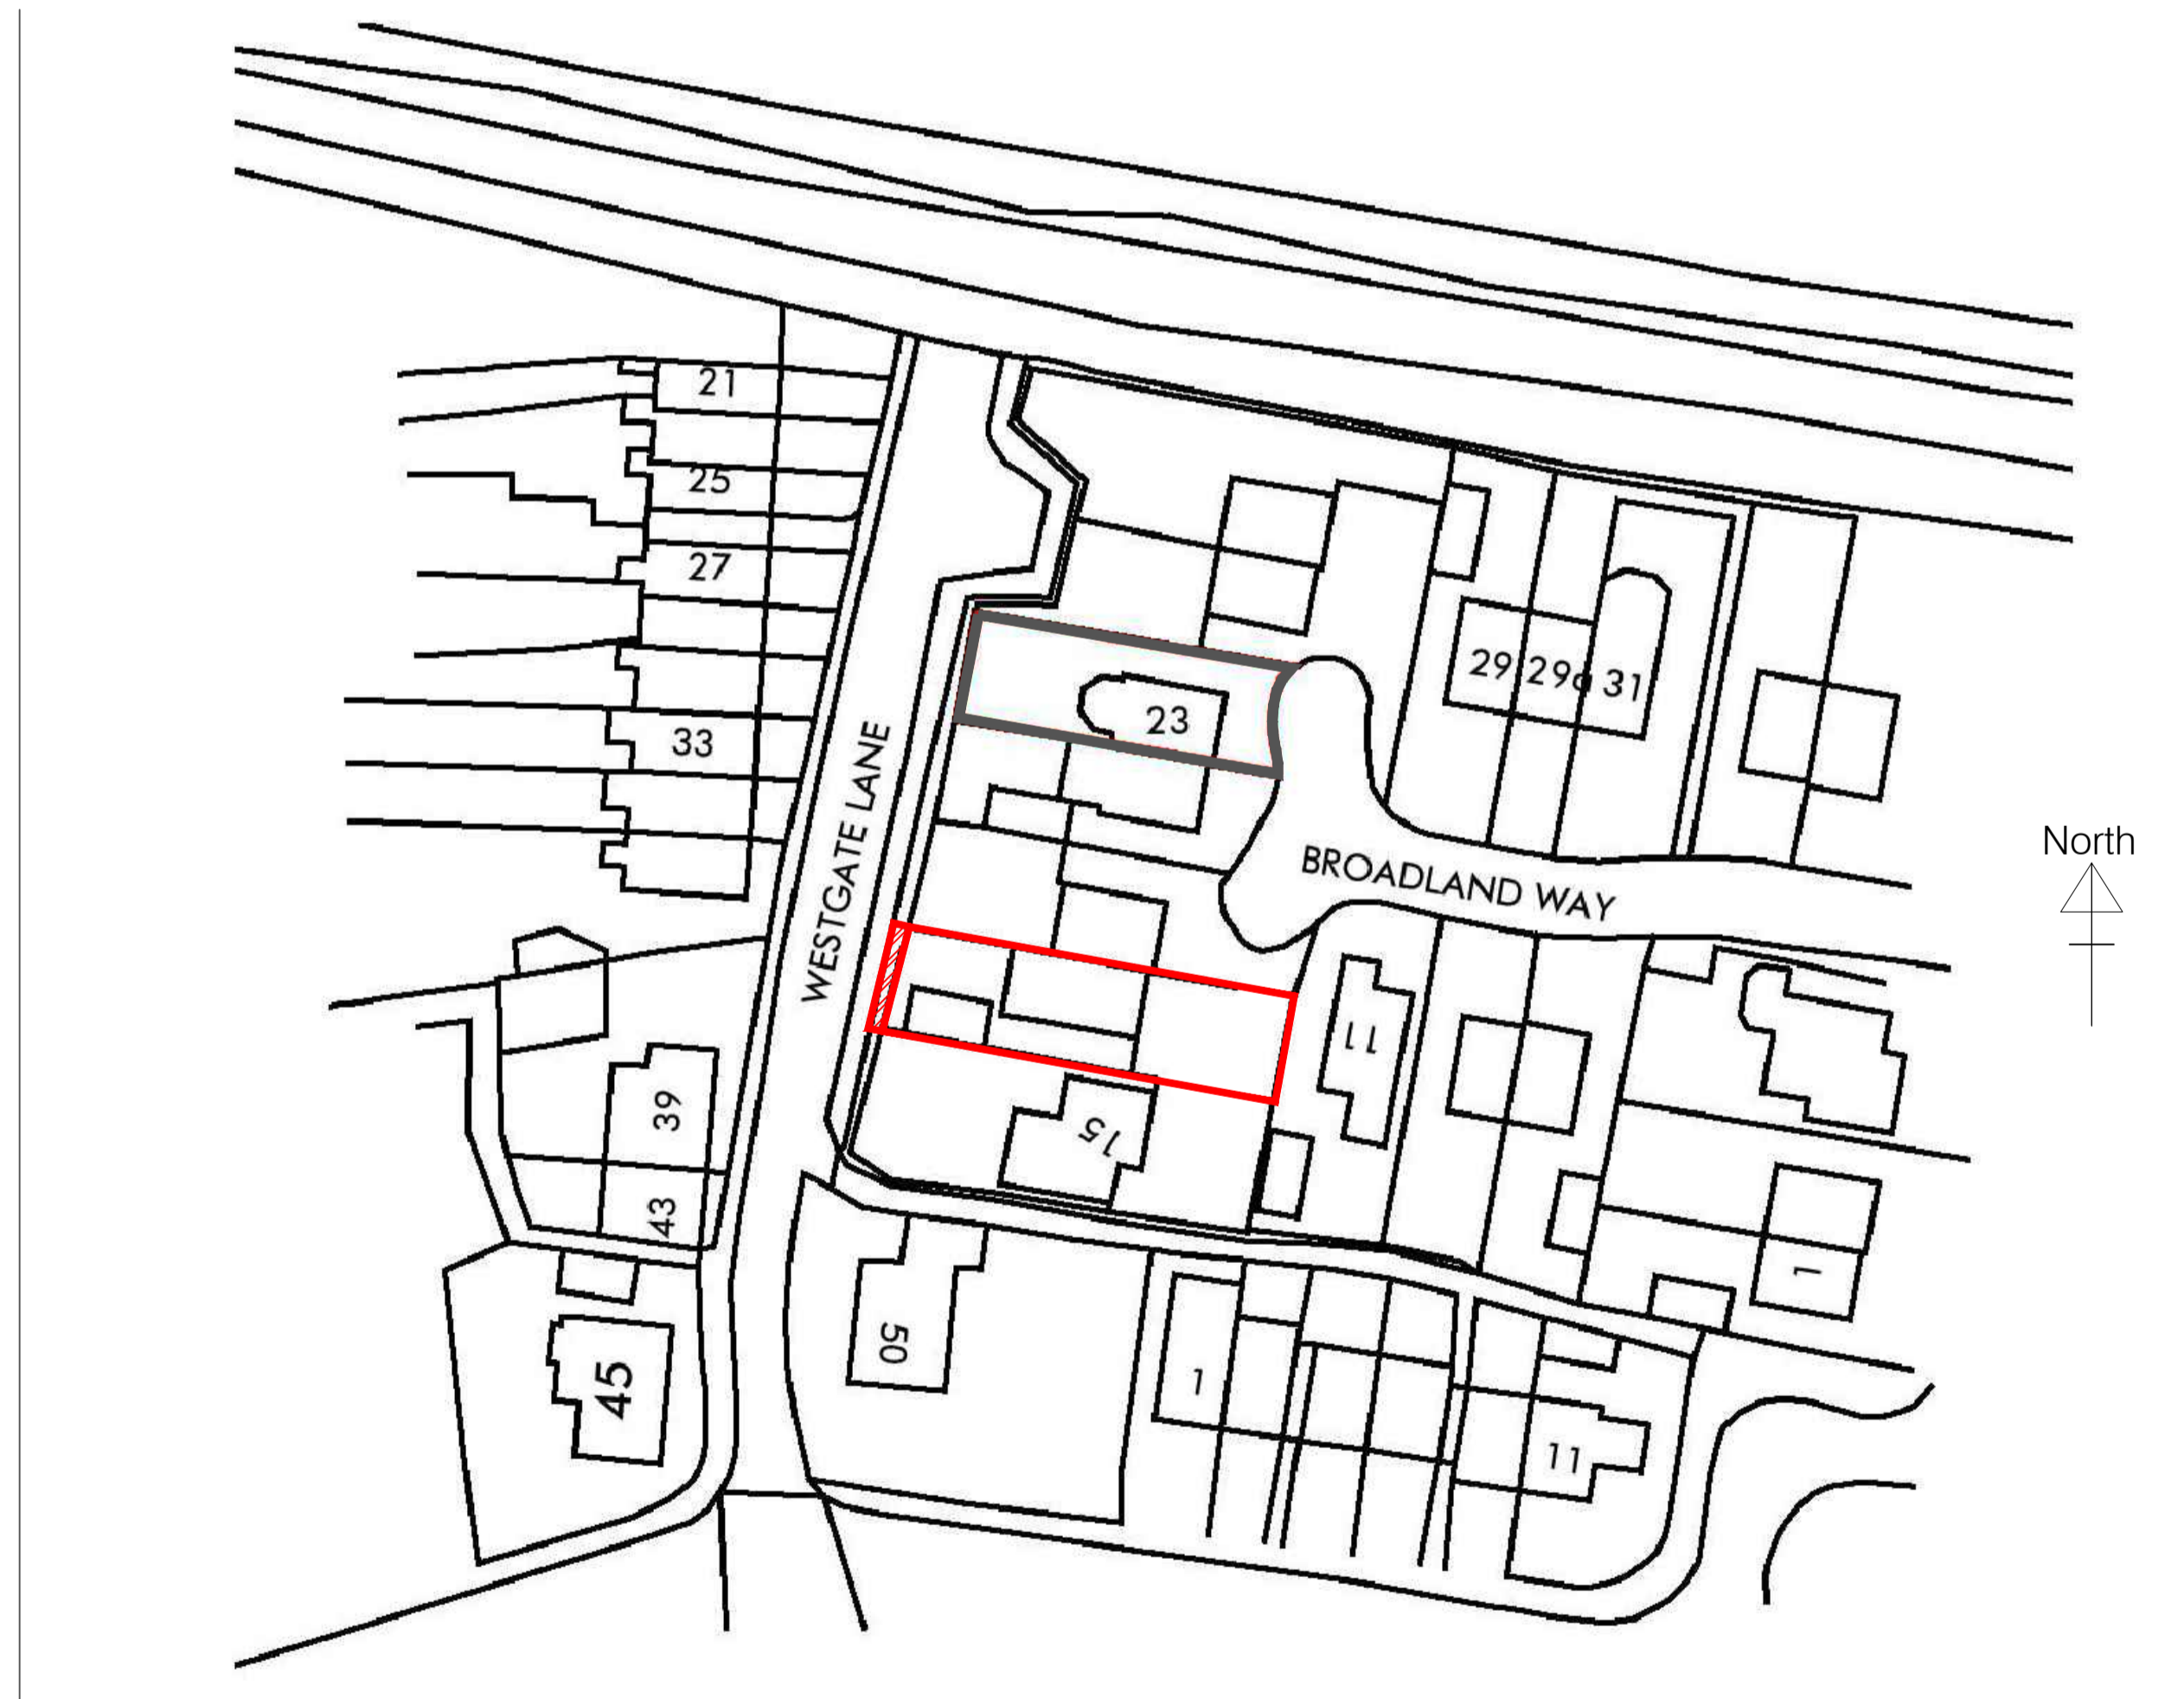

PROPOSED BLOCK PLAN @ 1:500 SCALE

<ul style="list-style-type: none"> ■ Architectural design ■ Planning & Building Regulations ■ Landscape architecture ■ 3D Visualisation & model making 			
<p>CLIENT</p> <p>MR.ROY.FLAVIN</p>			
<p>17, BROADLAND WAY LOFTHOUSE, WAKEFIELD WF3.3NY</p>			
<p>DRAWING OF</p> <p>RETROSPECTIVE APPLICATION FOR REAR FENCE & GATE TO REAR GARDEN. CHANGE OF USE APPLICATION FOR BOUNDARY TREATMENT TO VACANT LAND</p>			
<p>PROPOSED BLOCK PLAN</p>			
drawing no	rev	date	
DWG-002	A	JAN-2024	
scale	drawn	checked by	checked date
1:500@A1	SMT	RF	JAN-2024