



SOUTH WEST ELEVATION

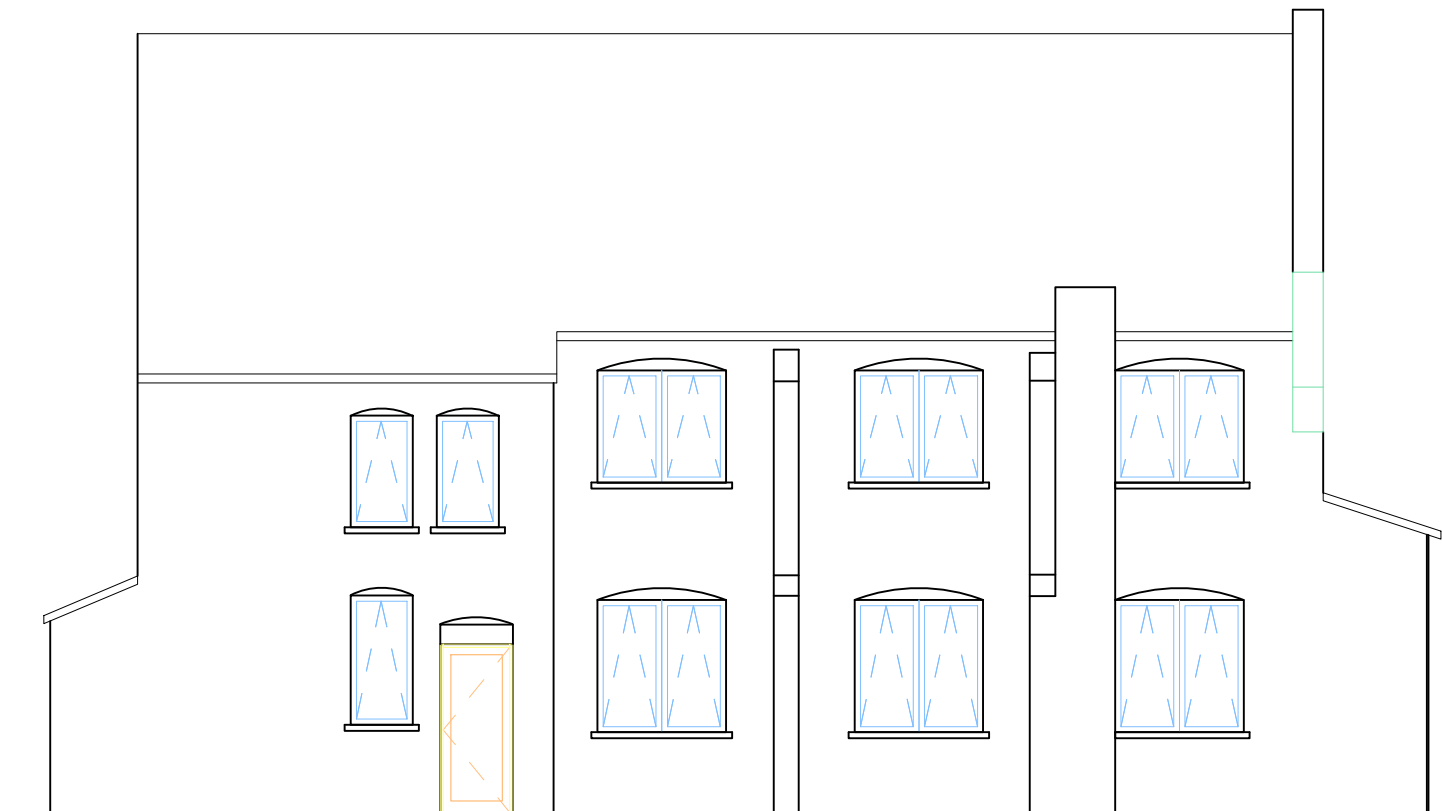

NORTH WEST ELEVATION



SOUTH EAST ELEVATION

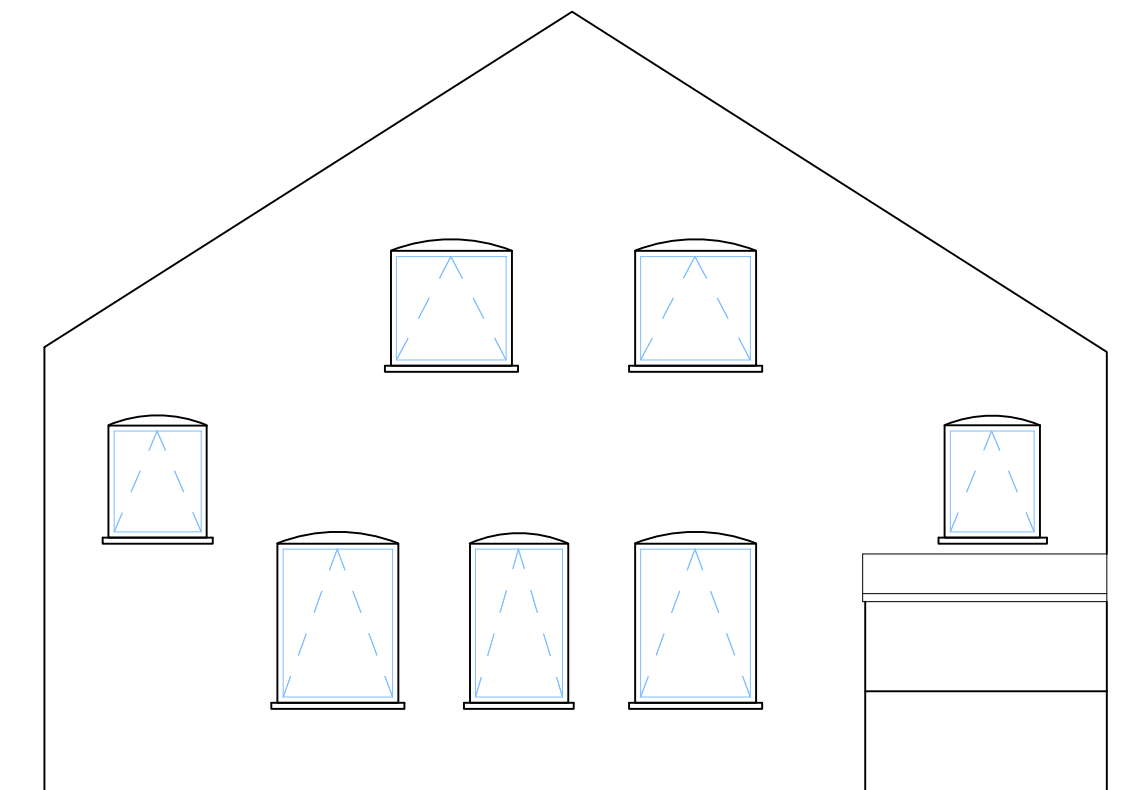

NORTH EAST ELEVATION

EXISTING EXTERNAL MATERIALS
ROOFS Slates
WALLS Facing brickwork
WINDOWS Double glazed aluminium frames
DOORS Double glazed aluminium frames
STAIR Painted steel frame and treads

6681 - 06
 EXISTING ELEVATIONS 1:100
KINDER CITY NURSERY
LUTON LU2 7SR

22 December 2023
 1:50 @ A3

ROYAL INSTITUTE OF BRITISH ARCHITECTS CHARTERED PRACTICE



78 YORK STREET, LONDON W1H 1DP
 T : 0207 112 7560 www.pegley-darcy.com M : 07889 657363
 © PEGLEY D'ARCY LIMITED CO.NR 02576330 REGISTERED IN LONDON

NOTICE
 1) This drawing is copyright property of Pegley D'Arcy Limited and may not be copied, transmitted or otherwise used without express, written permission.
 1) All dimensions and layouts are to be checked on site.
 2) Errors and omissions excepted